


Order Plans @

WWW.LDILine.com

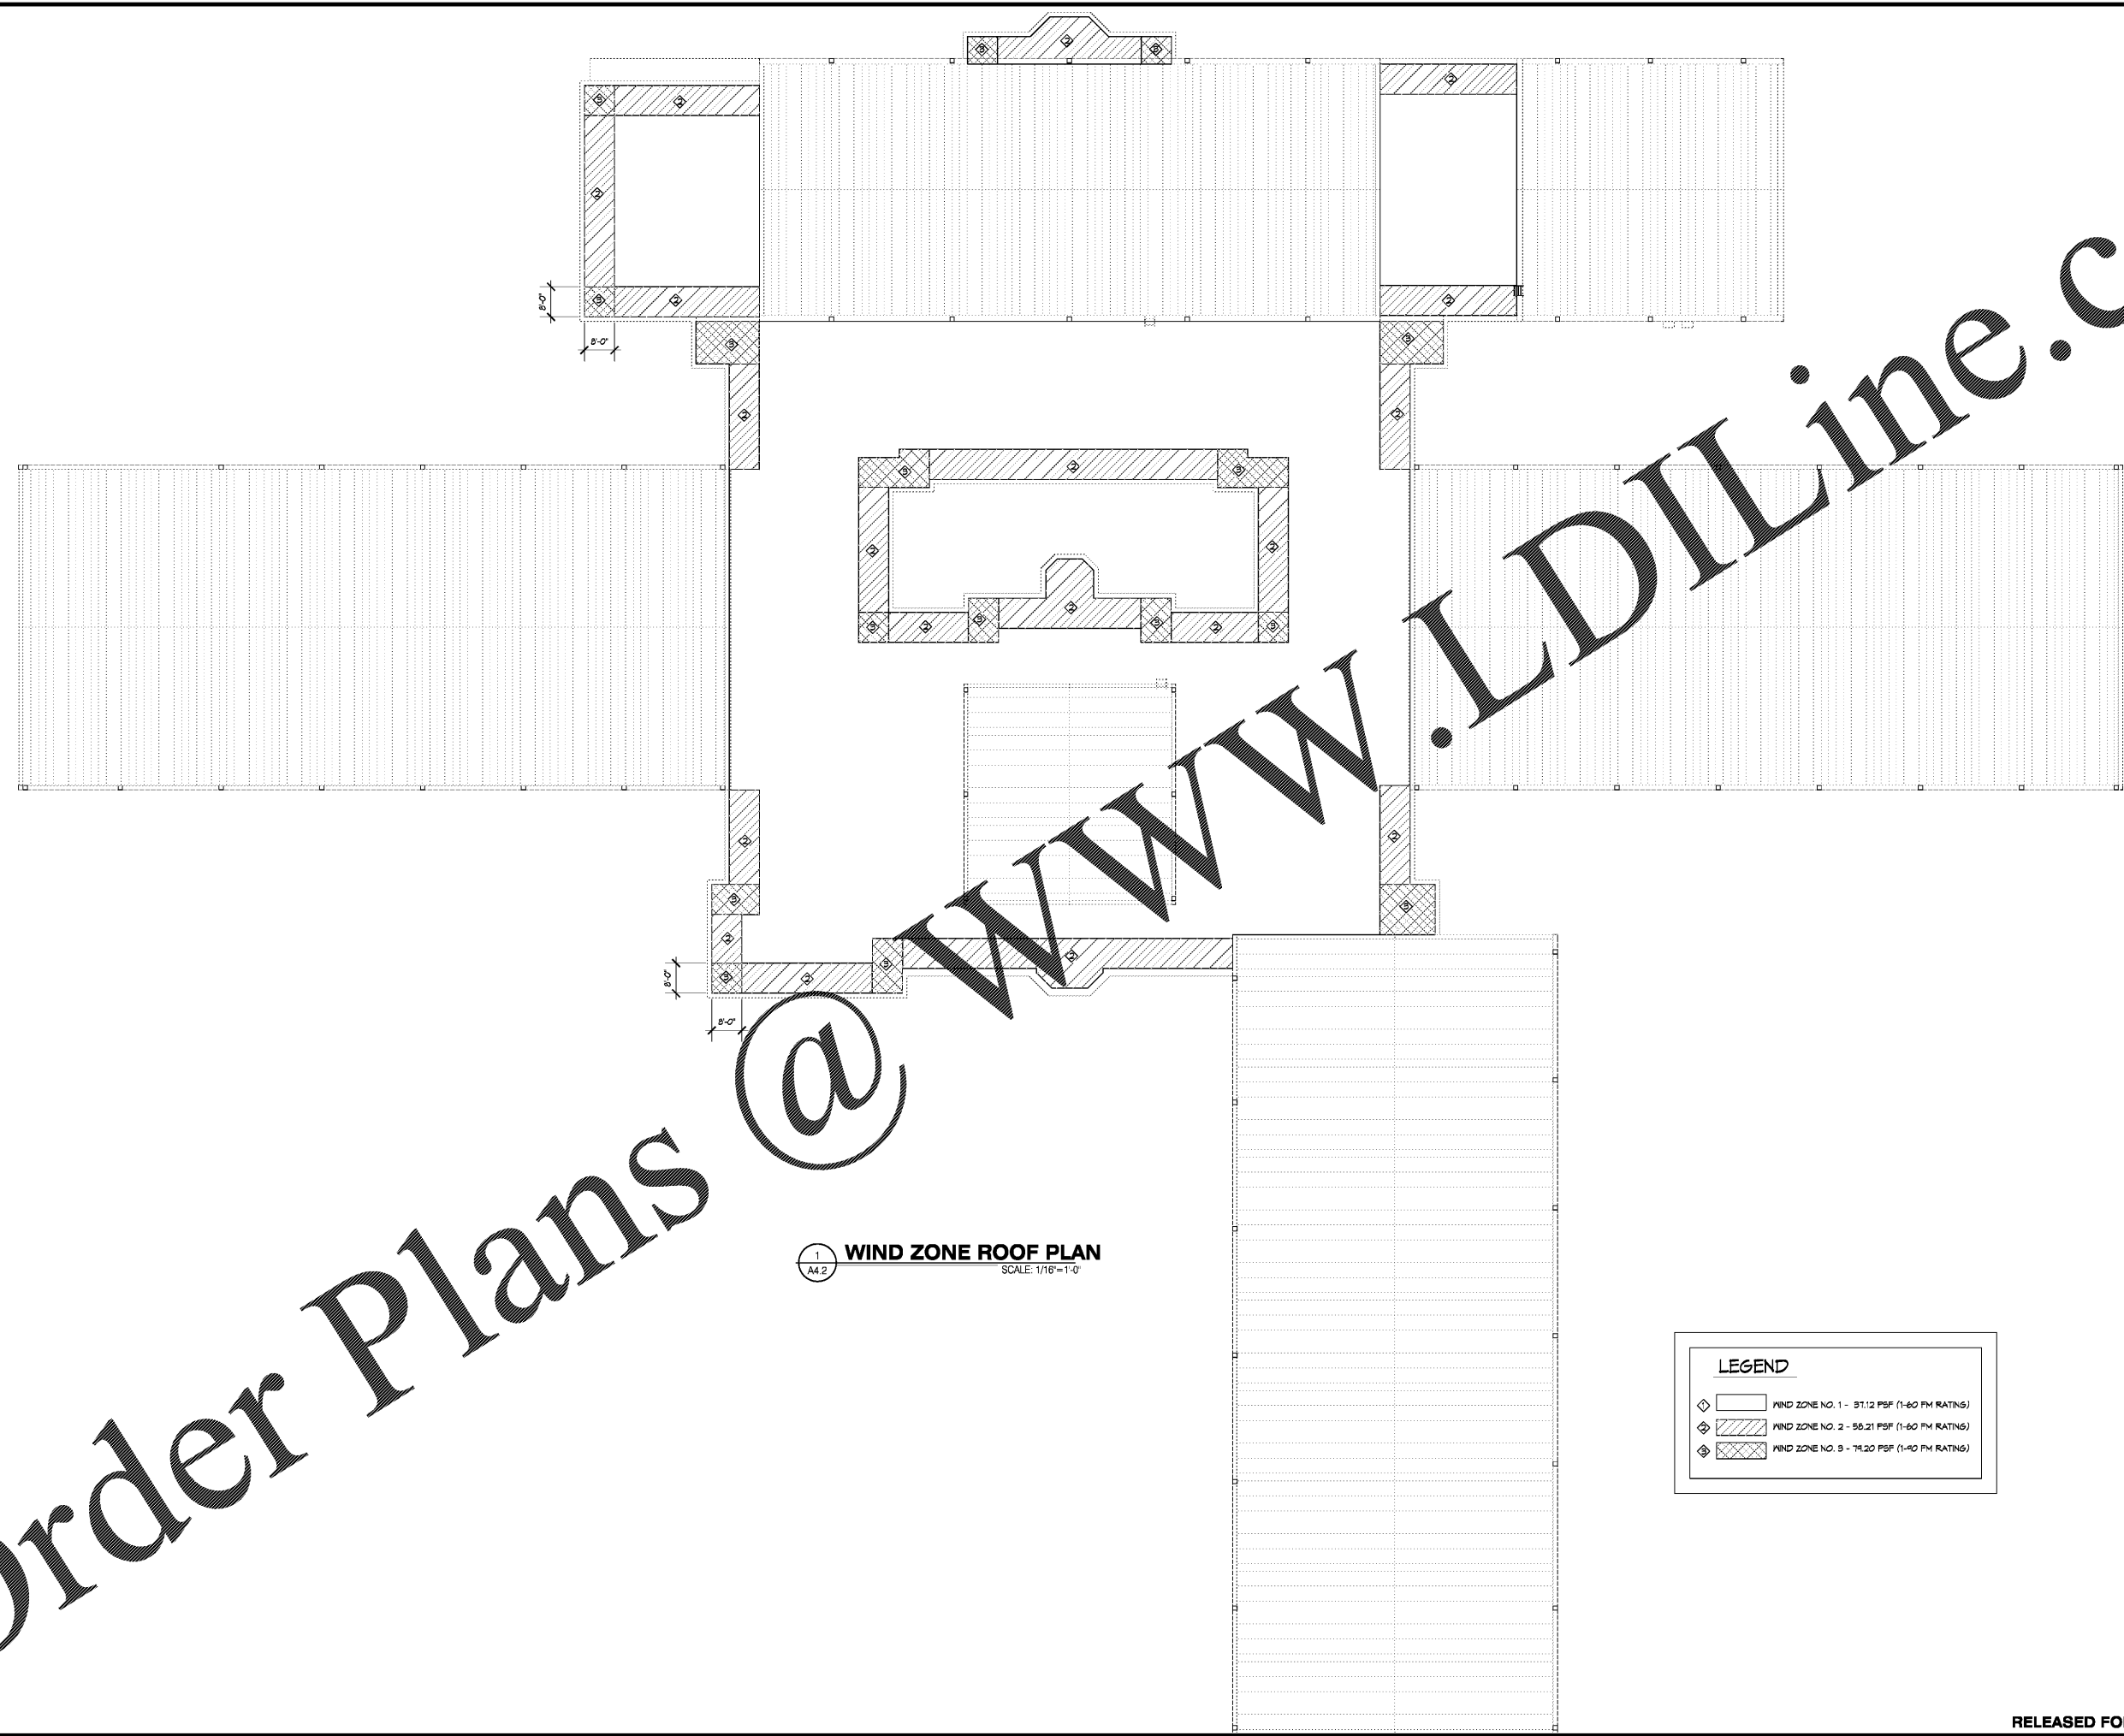

1
A4.2 **WIND ZONE ROOF PLAN**
SCALE: 1/16"=1'-0"

LEGEND	
	WIND ZONE NO. 1 - 31.12 PSF (1-60 FM RATINGS)
	WIND ZONE NO. 2 - 56.21 PSF (1-60 FM RATINGS)
	WIND ZONE NO. 3 - 74.20 PSF (1-60 FM RATINGS)

COPYRIGHT OWNERSHIP:
This drawing is the property of Foreman
Seelye Fountain Architecture and may not
be used, copied or reprinted without
expressed written permission.
© 2016

Revisions:

No.	Description

**ROOFING RENOVATIONS FOR
RIVER EVES ELEMENTARY SCHOOL**
9000 EVES RD.
ROSWELL, GA 30076

FOREMAN | SEELEY | FOUNTAIN
architecture
3081 Governor Lake Drive, Suite 150, Peachtree Corners, Georgia 30071
(770) 729-8433 www.fsarchitecture.com fax (770) 729-8468

Sheet Title:
WIND ZONE ROOF PLAN
Drawn By: **CJC**
Scale: **AS NOTED**
Date: **12/02/2016**
Job No.: **1711**
Sheet No.:

A4.2