

THE WILSON GROUP

PO BOX 6510
 CHARLOTTE, NC 28299
 (704) 331-9747

CIVIL ENGINEER
TALBERT, BRIGHT & ELLINGTON
 3625 WHITEHALL PARK DRIVE, SUITE 210
 CHARLOTTE, NC 28273
 (704) 426-6070 FIRM NO.: C-1163

STRUCTURAL ENGINEER
STEWART
 101 N. TRYON ST., SUITE 1400
 CHARLOTTE, NC 28202
 (704) 334-3623 FIRM NO.: C-1051

MECHANICAL, ELECTRICAL, PLUMBING,
 AND FIRE PROTECTION ENGINEER
SABER ENGINEERING
 2923 S. TRYON ST., SUITE 280
 CHARLOTTE, NC 28203
 (704) 373-0069 FIRM NO.: C-2138

LANDSCAPE ARCHITECT
URBAN DESIGN PARTNERS
 1318-ER CENTRAL AVENUE
 CHARLOTTE, NC 28205
 (704) 334-3303 FIRM NO.: C-TBD


COMMUNICATIONS INFRASTRUCTURE
DB CONSULTING
 246 LOVES FARM ROAD
 BLACKSBURG, SC 29702
 (704) 497-7226 FIRM NO.: C-TBD

REVISIONS

DATE: DECEMBER 7, 2018
 PROJECT NUMBER: 9197-000

SHEET TITLE:
PARTIAL ROOF FRAMING PLAN EAST

SHEET NUMBER:
S-132

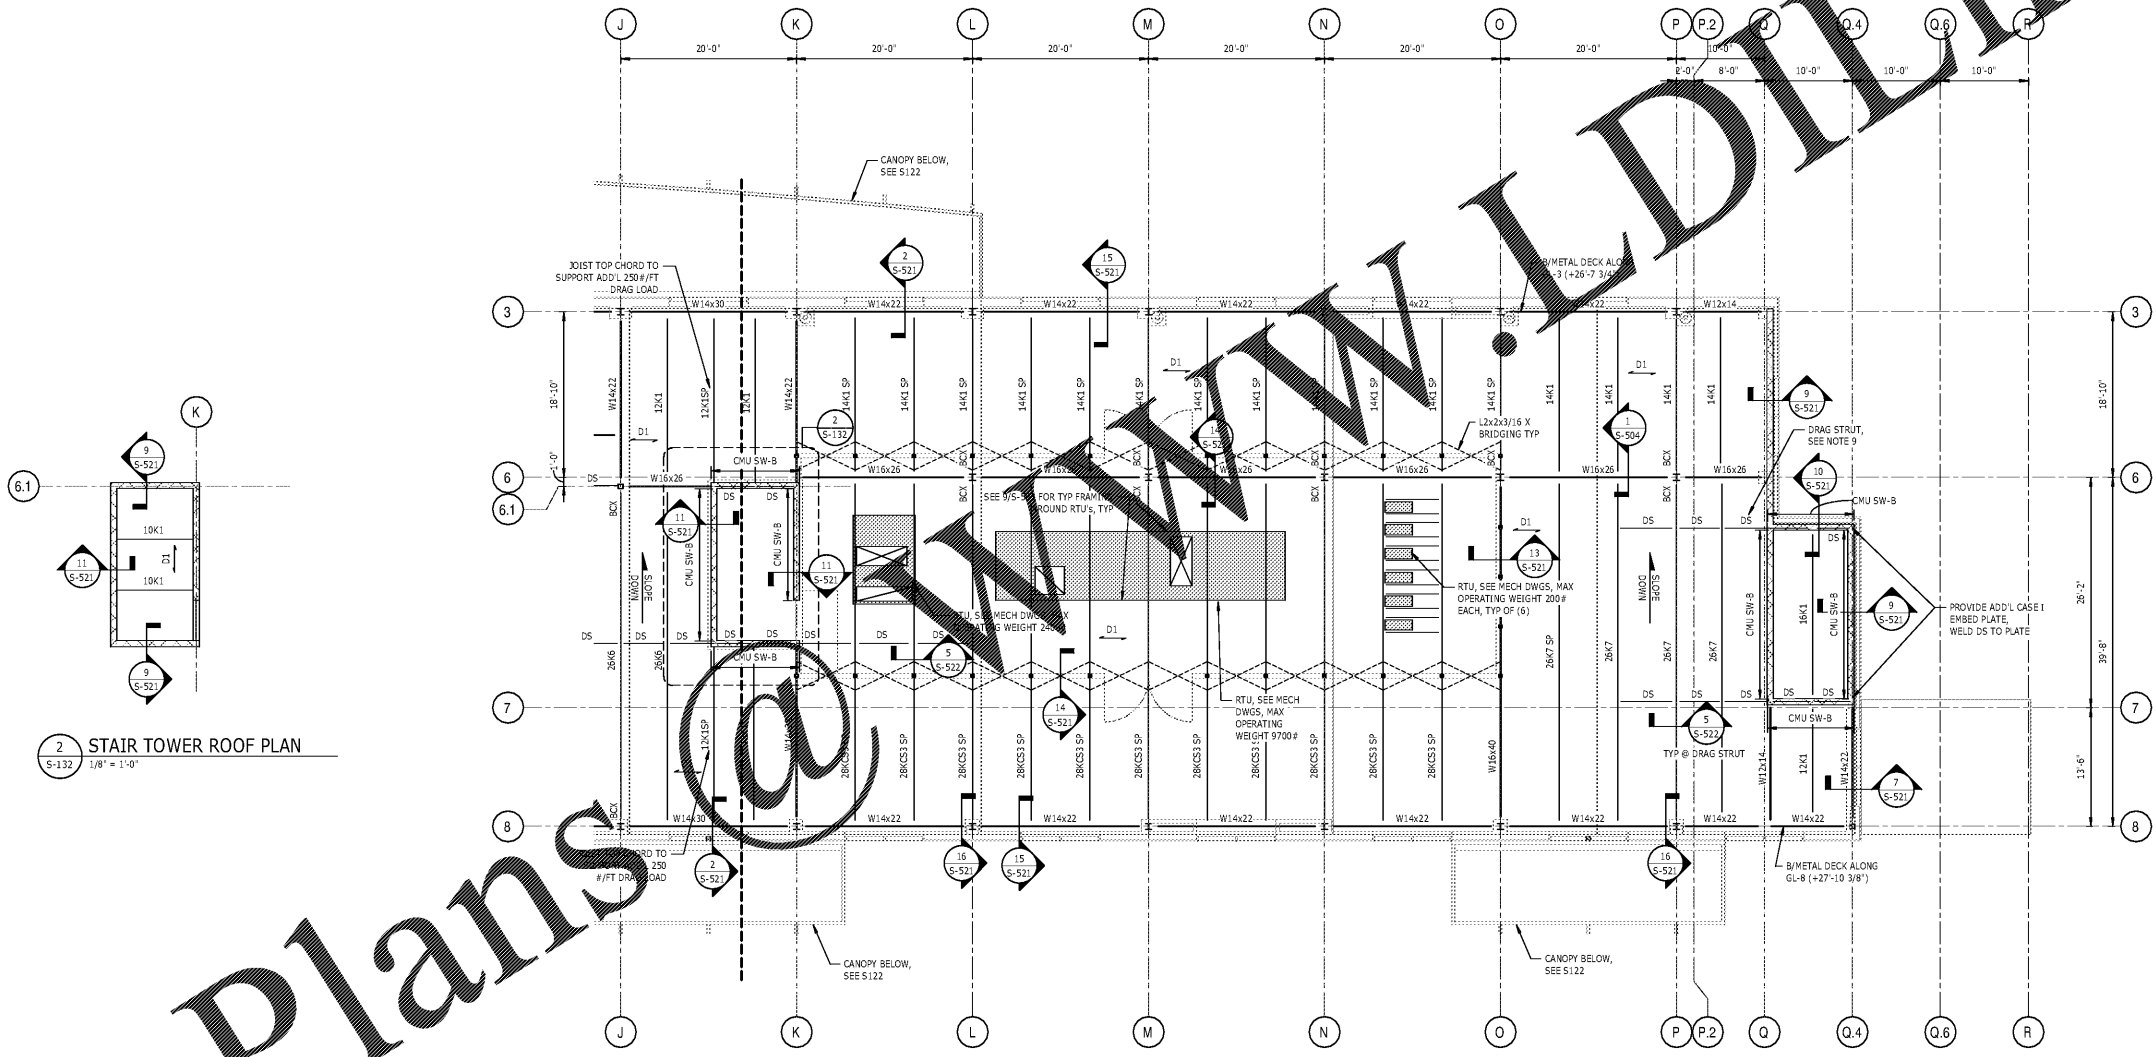

2 STAIR TOWER ROOF PLAN
 S-132 1/8" = 1'-0"

1 ROOF FRAMING PLAN - EAST

1/8" = 1'-0"

- NOTES:
- FOR GENERAL NOTES AND ABBREVIATIONS, SEE S-001.
 - (No) INDICATES TOP OF STEEL/JOIST BEARING ELEVATION. (+No) INDICATES TOP OF STEEL ABOVE JOIST BEARING ELEVATION.
 - DS INDICATES STEEL DECK SPAN DIRECTION. CONSTRUCTION SHALL BE 1/2"-22GA METAL DECK. SEE 1/5-503 FOR TYPICAL ROOF CONSTRUCTION DETAIL.
 - BCX INDICATES STEEL DECK SPAN DIRECTION. CONSTRUCTION SHALL BE 3"-22GA METAL DECK. SEE 3/5-503 FOR TYPICAL ROOF CONSTRUCTION DETAIL.
 - INDICATES MOMENT CONNECTION TYPE, SEE 1/9-501.
 - SEE ELEVATION CALLOUTS ON PLAN FOR VERTICAL FRAME LOCATIONS. SEE S-200'S FOR ELEVATIONS AND DETAILS.
 - FOR TYPICAL ROOF FRAMING DETAILS, SEE S-503.
 - FOR STEEL COLUMN SCHEDULE, SEE S-505.
 - DS INDICATES W14x15.5 DRAG STRUT WELDED BETWEEN JOIST TOP CHORDS. ATTACH METAL DECK TO DRAG STRUT, TYP.
 - BCX INDICATES JOIST BOTTOM CHORD EXTENSION.
 - JOIST MANUFACTURER TO PROVIDE HEADER AND INCLUDE REACTIONS IN DESIGN OF SUPPORTING JOISTS.

Order Plans @ www.WLDiLine.com