


WILSON AIR CENTER

NORTH TERMINAL

HCDT
CHARLOTTE-DORRIS
INTERNATIONAL ARCHITECTS
5327 MONSIEUR FIELD DRIVE
CHARLOTTE, NC 28203

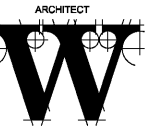

THE WILSON GROUP

ARCHITECTS

PO BOX 8510 CHARLOTTE, NC 28209
704-331-5747 • www.wgarchitects.com

CIVIL ENGINEER
TALBERT, BRIGHT & ELLINGTON

3525 WHITEHALL PARK DRIVE, SUITE 210
CHARLOTTE, NC 28273
(704) 428-6010 FIRM NO.: C-1183

STRUCTURAL ENGINEER
STEWART

101 N. TRYON ST., SUITE 1400
CHARLOTTE, NC 28202
(704) 399-3525 FIRM NO.: C-1051

MECHANICAL, ELECTRICAL, PLUMBING & FIRE PROTECTION ENGINEER

SABER ENGINEERING

2923 S. TRYON ST., SUITE 200
CHARLOTTE, NC 28203
(704) 373-0068 FIRM NO.: C-2130

LANDSCAPE ARCHITECT

URBAN DESIGN PARTNERS

1315-BB CENTRAL AVENUE
CHARLOTTE, NC 28205
(704) 334-3303 FIRM NO.: C-TBD

COMMUNICATIONS INFRASTRUCTURE

DB CONSULTING


246 LOVES FARM ROAD
BLACKSBURG, SC 29702
(704) 467-7228 FIRM NO.: C-TBD

REVISIONS

DATE DECEMBER 7, 2018
PROJECT NUMBER 9197-000


SHEET TITLE
OVERALL FINISH FLOOR PLANS - LEVELS 1 AND 2

SHEET NUMBER
A-104

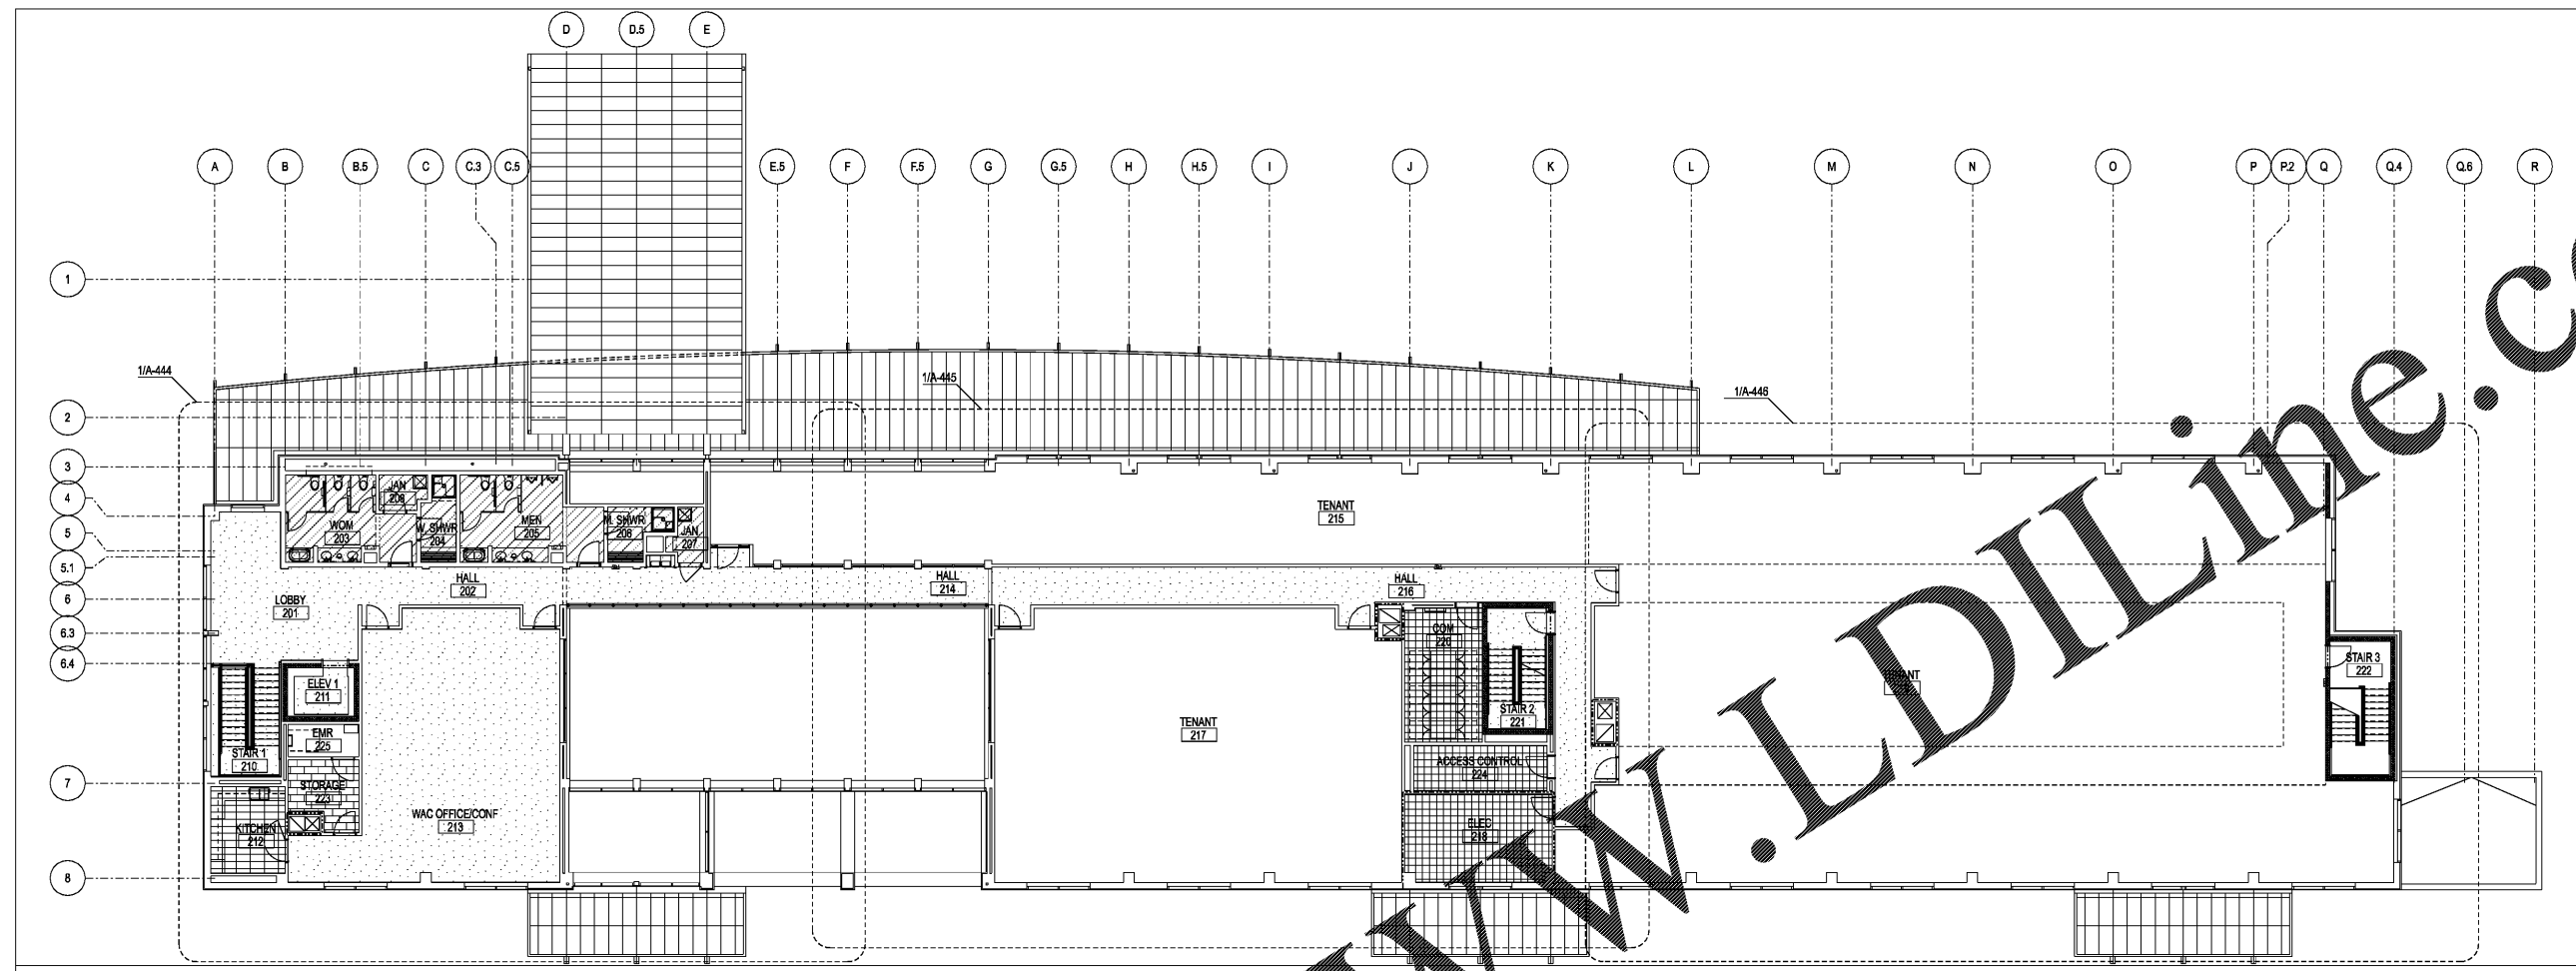

11 SECOND LEVEL OVERALL FINISH FLOOR PLAN

1"=10'-0"

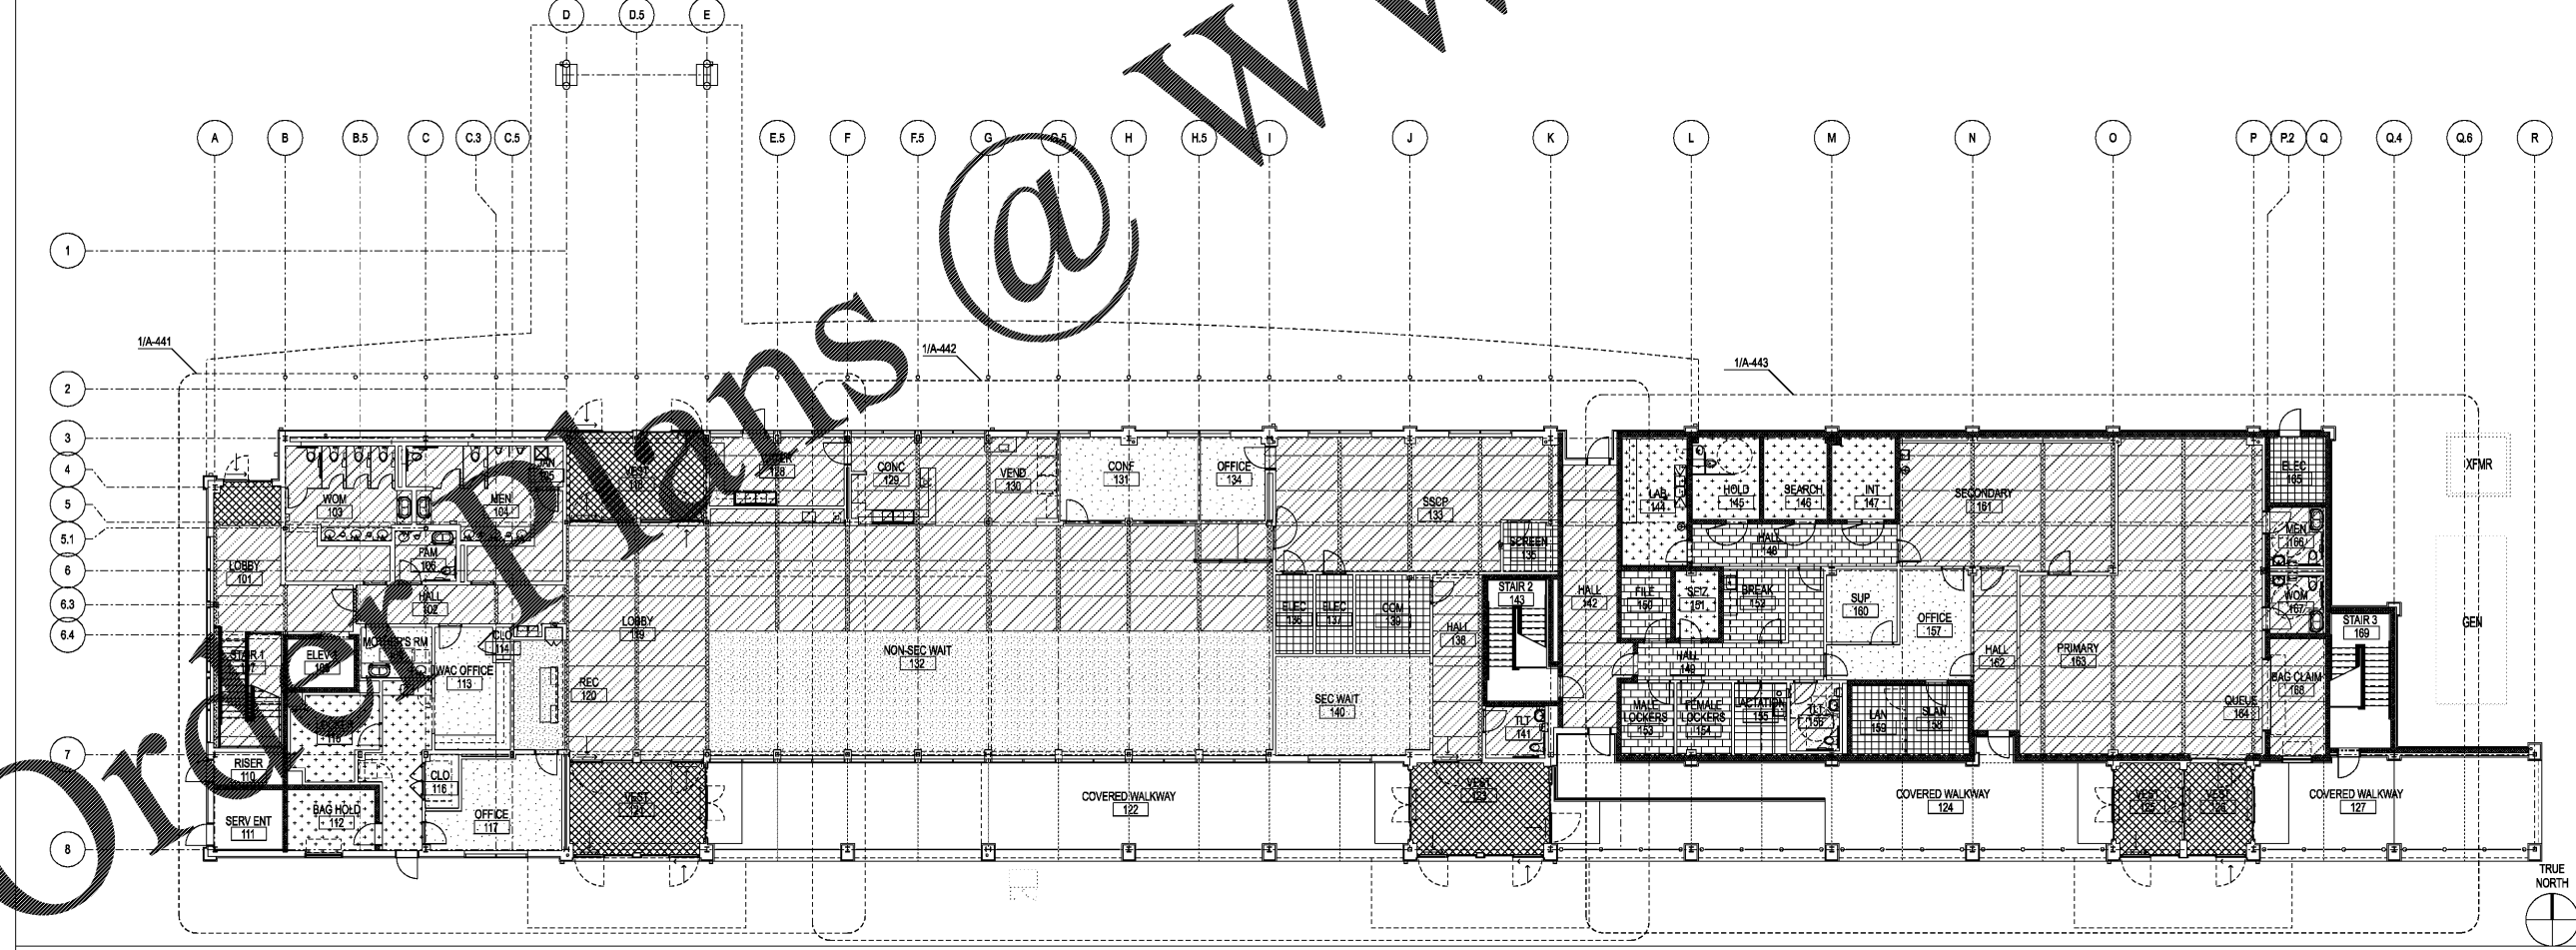

1 FIRST LEVEL FINISH FLOOR PLAN

1"=10'-0"

Order Plans @ www.LDILine.com