

WILSON AIR CENTER

NORTH TERMINAL

CHARLOTTE-DORRIS ARCHITECTURAL GROUP
5327 WILSONS FIELD DRIVE
CHARLOTTE, NC 28203



THE WILSON GROUP ARCHITECTS

PO BOX 5510 CHARLOTTE, NC 28209
704-331-9747 • www.twgarchitects.com

CIVIL ENGINEER
TALBERT, BRIGHT & ELLINGTON
3525 WHITEHALL PARK DRIVE, SUITE 210
CHARLOTTE, NC 28273
(704) 428-8070 FIRM NO. C-1183

STRUCTURAL ENGINEER
STEWART
101 N. TRYON ST., SUITE 1400
CHARLOTTE, NC 28202
(704) 399-3525 FIRM NO. C-1051

MECHANICAL, ELECTRICAL, PLUMBING & FIRE PROTECTION ENGINEER
SABER ENGINEERING
2923 S. TRYON ST., SUITE 280
CHARLOTTE, NC 28203
(704) 373-0068 FIRM NO. C-2130

LANDSCAPE ARCHITECT
URBAN DESIGN PARTNERS
1315-EE CENTRAL AVENUE
CHARLOTTE, NC 28205
(704) 334-3303 FIRM NO. C-TBD

COMMUNICATIONS INFRASTRUCTURE
DB CONSULTING
246 LOVES FARM ROAD
BLACKSBURG, SC 29702
(704) 497-7228 FIRM NO. C-TBD

REVISIONS


DATE DECEMBER 7, 2018
PROJECT NUMBER 9197-000

SHEET TITLE
BUILDING ELEVATIONS


SHEET NUMBER
A-201

LEGEND


IMP-1	[Pattern]
IMP-2	[Pattern]
IMP-3	[Pattern]

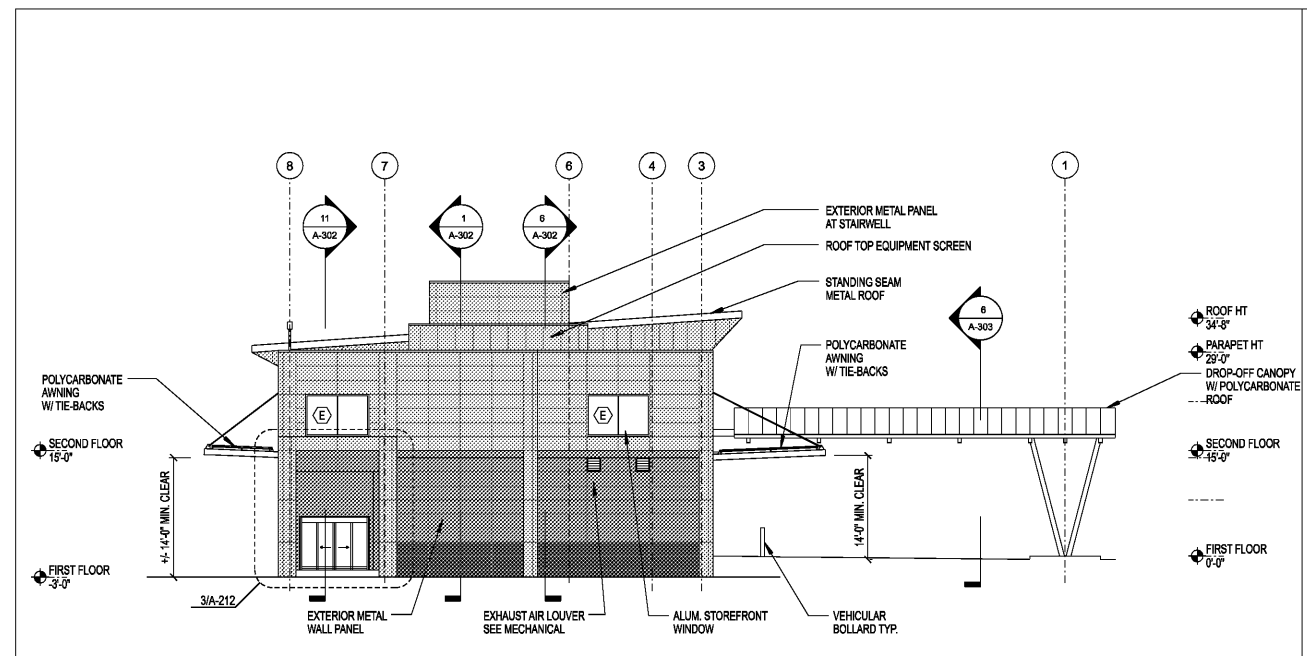


11 EAST ELEVATION 1" = 10'-0"

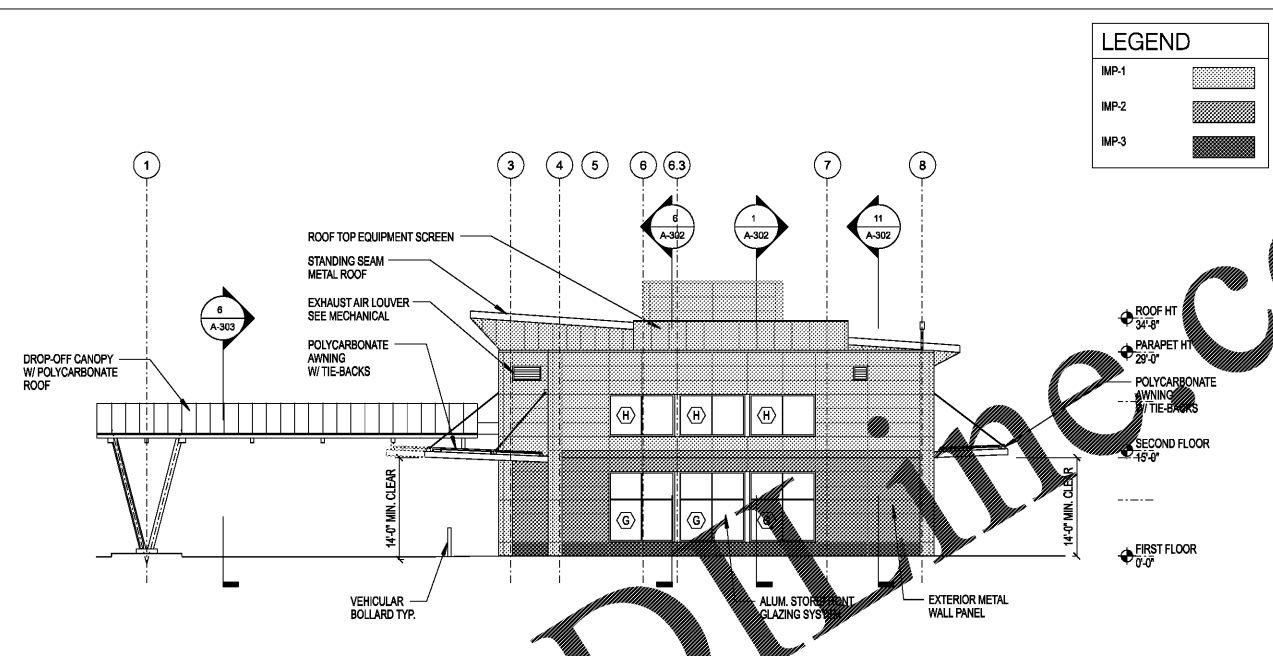

13 WEST ELEVATION 1" = 10'-0"

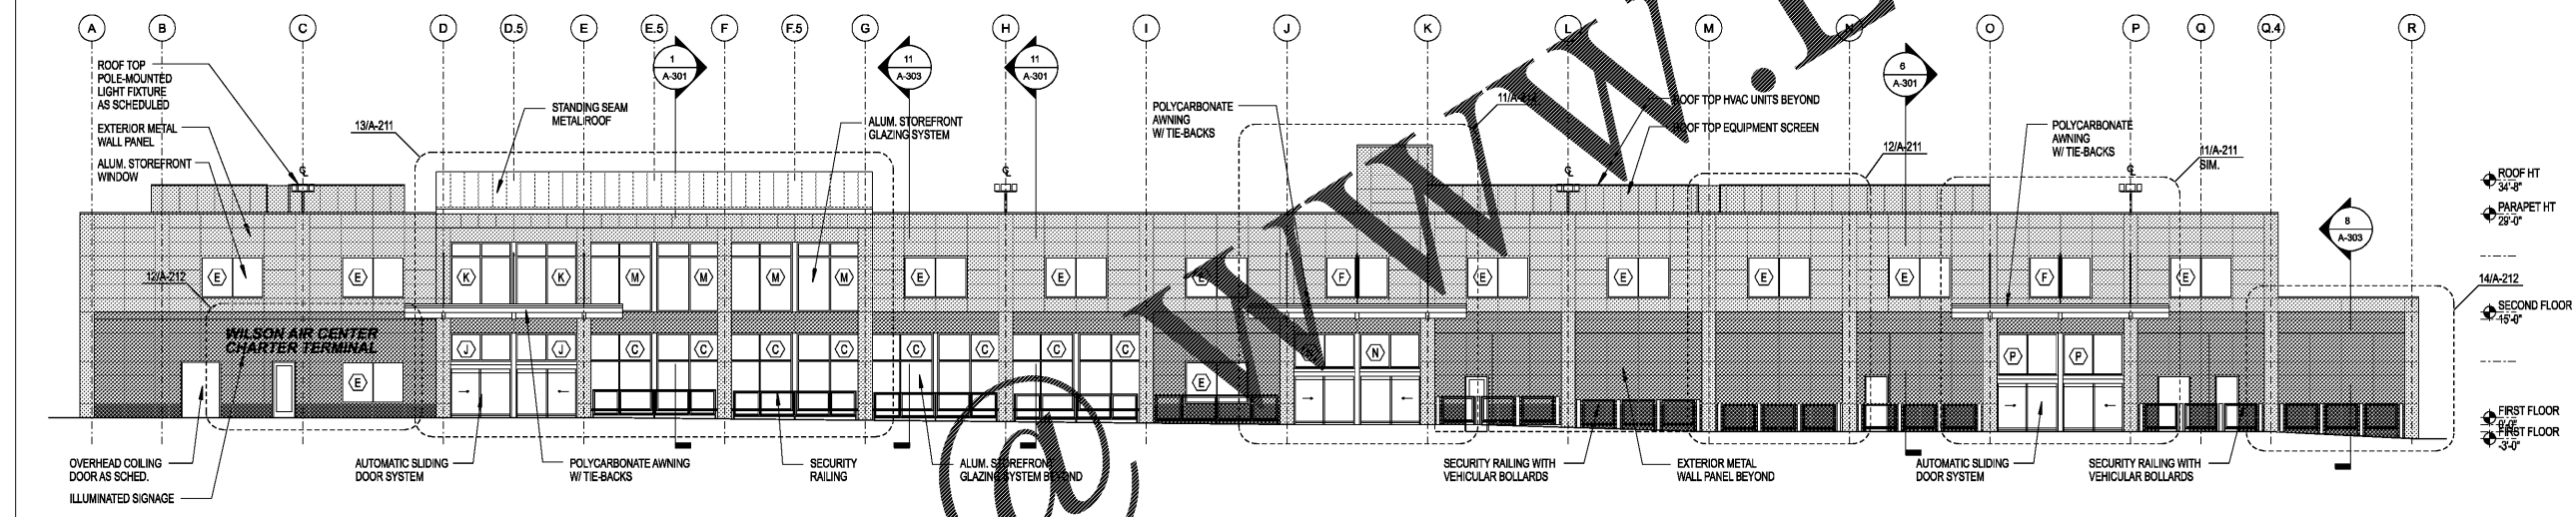

6 SOUTH (AIRSIDE) ELEVATION 1" = 10'-0"

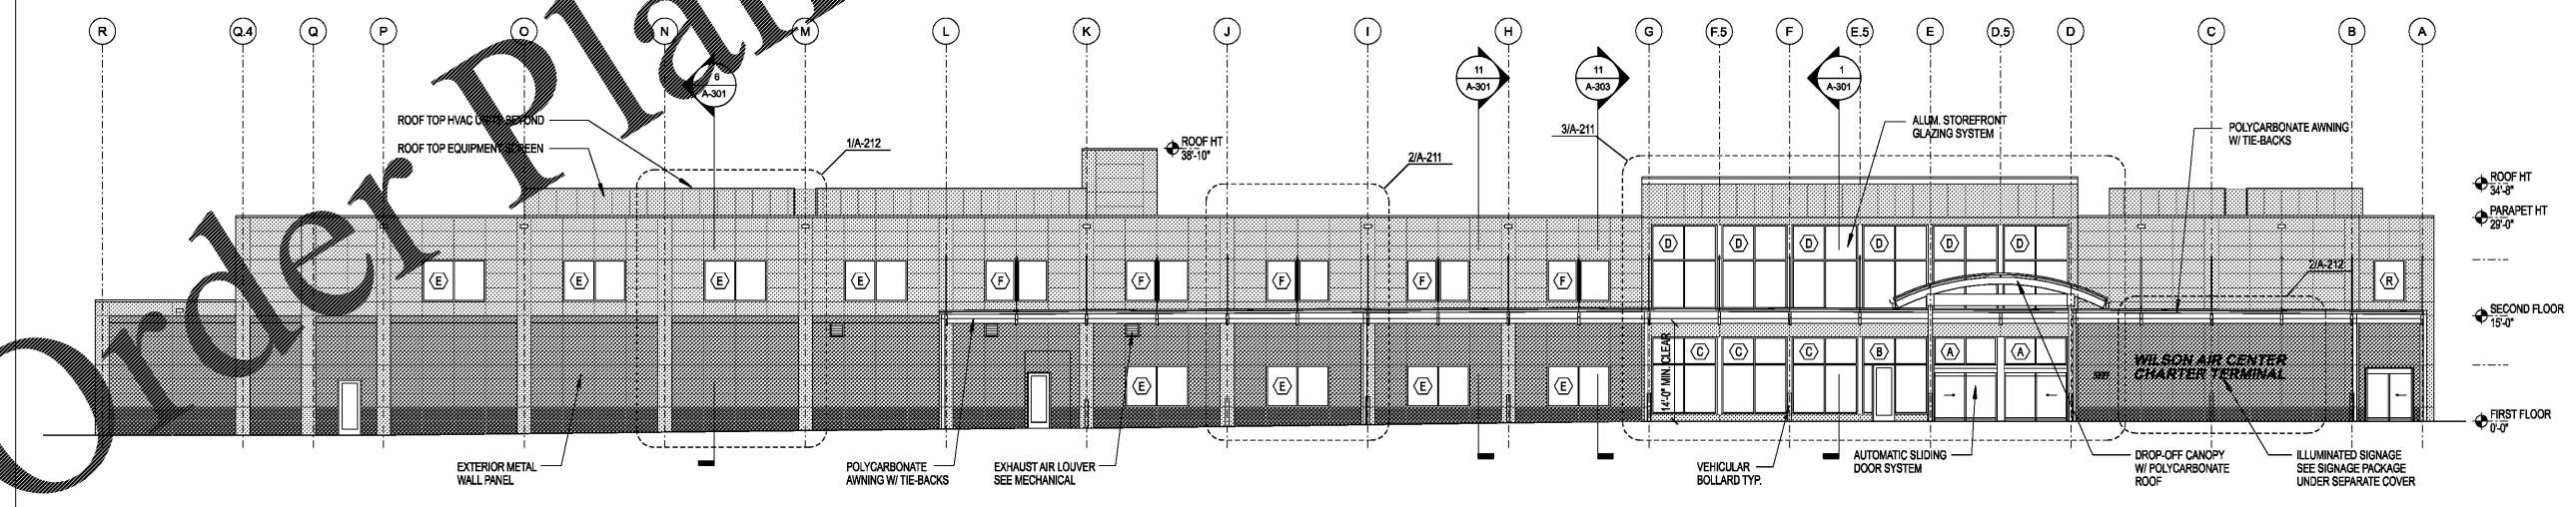

1 NORTH (LANDSIDE) ELEVATION 1" = 10'-0"

Order Plans