






REVISIONS

DATE DECEMBER 7, 2018
PROJECT NUMBER 9197-000

SHEET TITLE
WALL SECTIONS

SHEET NUMBER
A-355

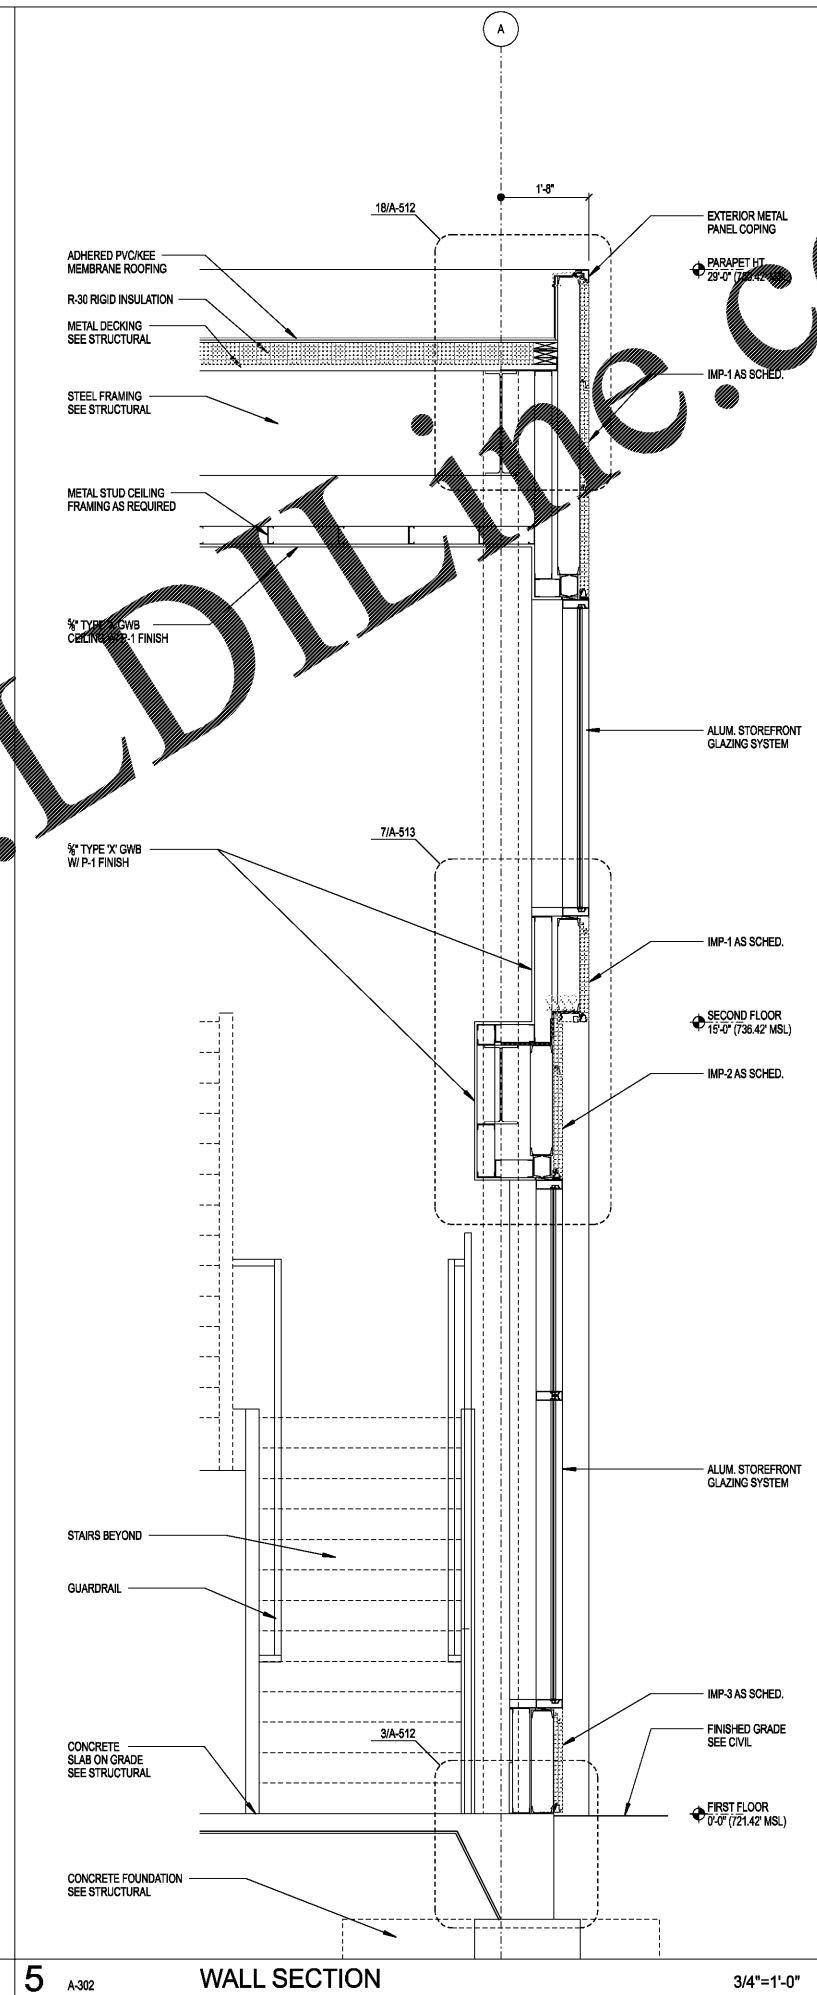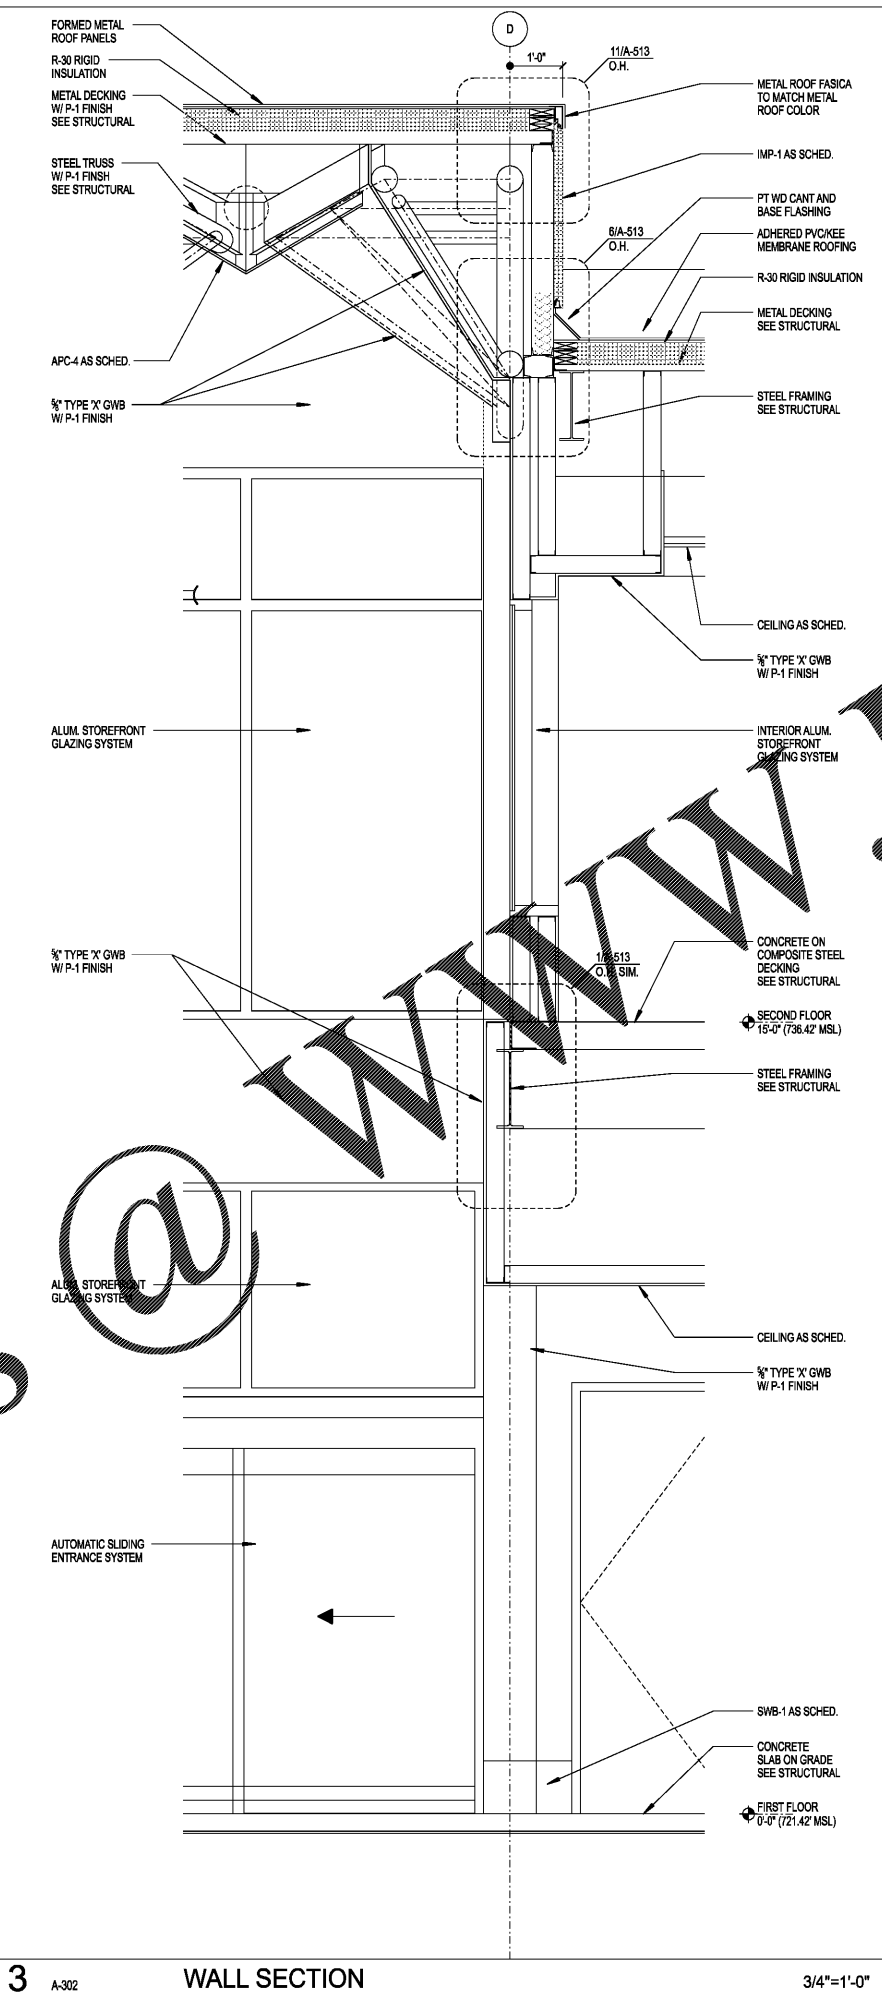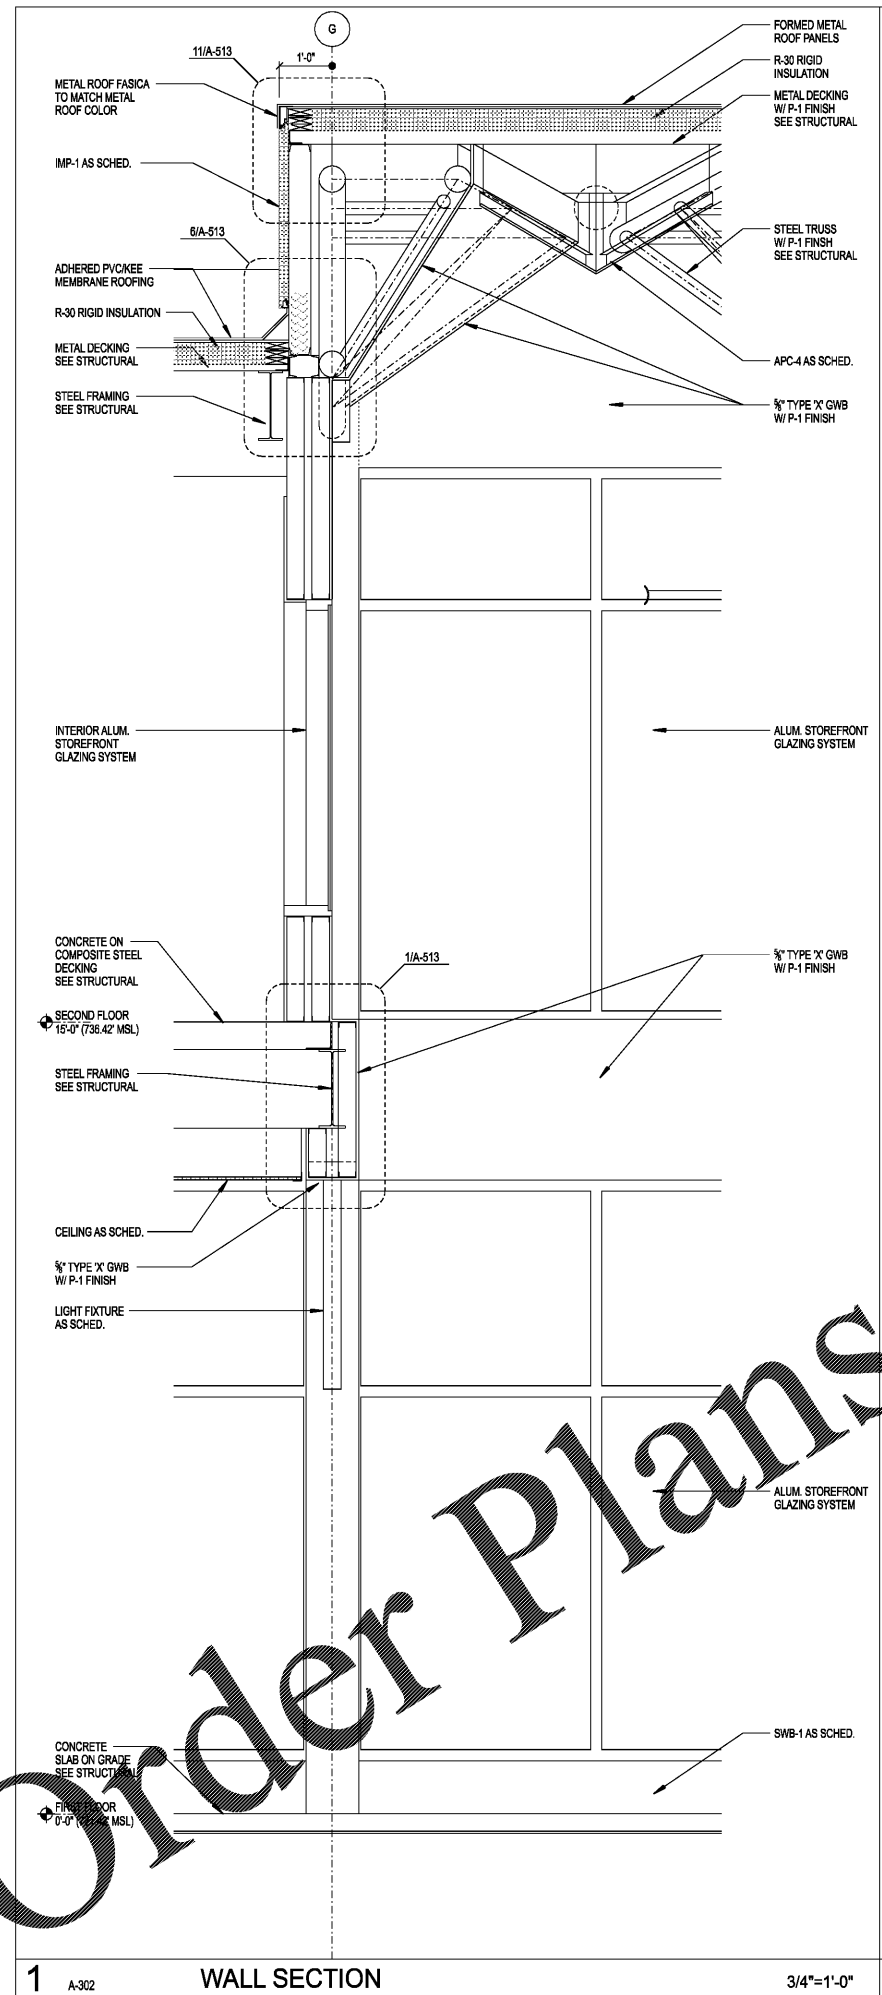

Order Plans

WWW.LDILINE.COM

1 A-302 WALL SECTION 3/4"=1'-0" 3 A-302 WALL SECTION 3/4"=1'-0" 5 A-302 WALL SECTION 3/4"=1'-0"