

THE WILSON GROUP
ARCHITECTS

PO BOX 5510 CHARLOTTE, NC 28209
704-331-8747 • www.twgarchitects.com

CIVIL ENGINEER
TALBERT, BRIGHT & ELLINGTON

3525 WHITEHALL PARK DRIVE, SUITE 210
CHARLOTTE, NC 28273
(704) 425-8070 FIRM NO.: C-1183

STRUCTURAL ENGINEER
STEWART

101 N. TRYON ST., SUITE 1400
CHARLOTTE, NC 28202
(704) 889-3523 FIRM NO.: C-1051

MECHANICAL, ELECTRICAL, PLUMBING & FIRE PROTECTION ENGINEER
SABER ENGINEERING

2923 S. TRYON ST., SUITE 200
CHARLOTTE, NC 28203
(704) 373-0088 FIRM NO.: C-2130

LANDSCAPE ARCHITECT
URBAN DESIGN PARTNERS

1315-EE CENTRAL AVENUE
CHARLOTTE, NC 28205
(704) 334-3303 FIRM NO.: C-TBD

COMMUNICATIONS INFRASTRUCTURE
DB CONSULTING

246 LOVEB FARM ROAD
BLACKSBURG, SC 29702
(704) 497-7228 FIRM NO.: C-TBD



REVISIONS

Table with 2 columns: Description, Date. The table is currently empty.

DATE DECEMBER 7, 2018
PROJECT NUMBER 9197-000

SHEET TITLE
WALL SECTIONS

SHEET NUMBER
A-356

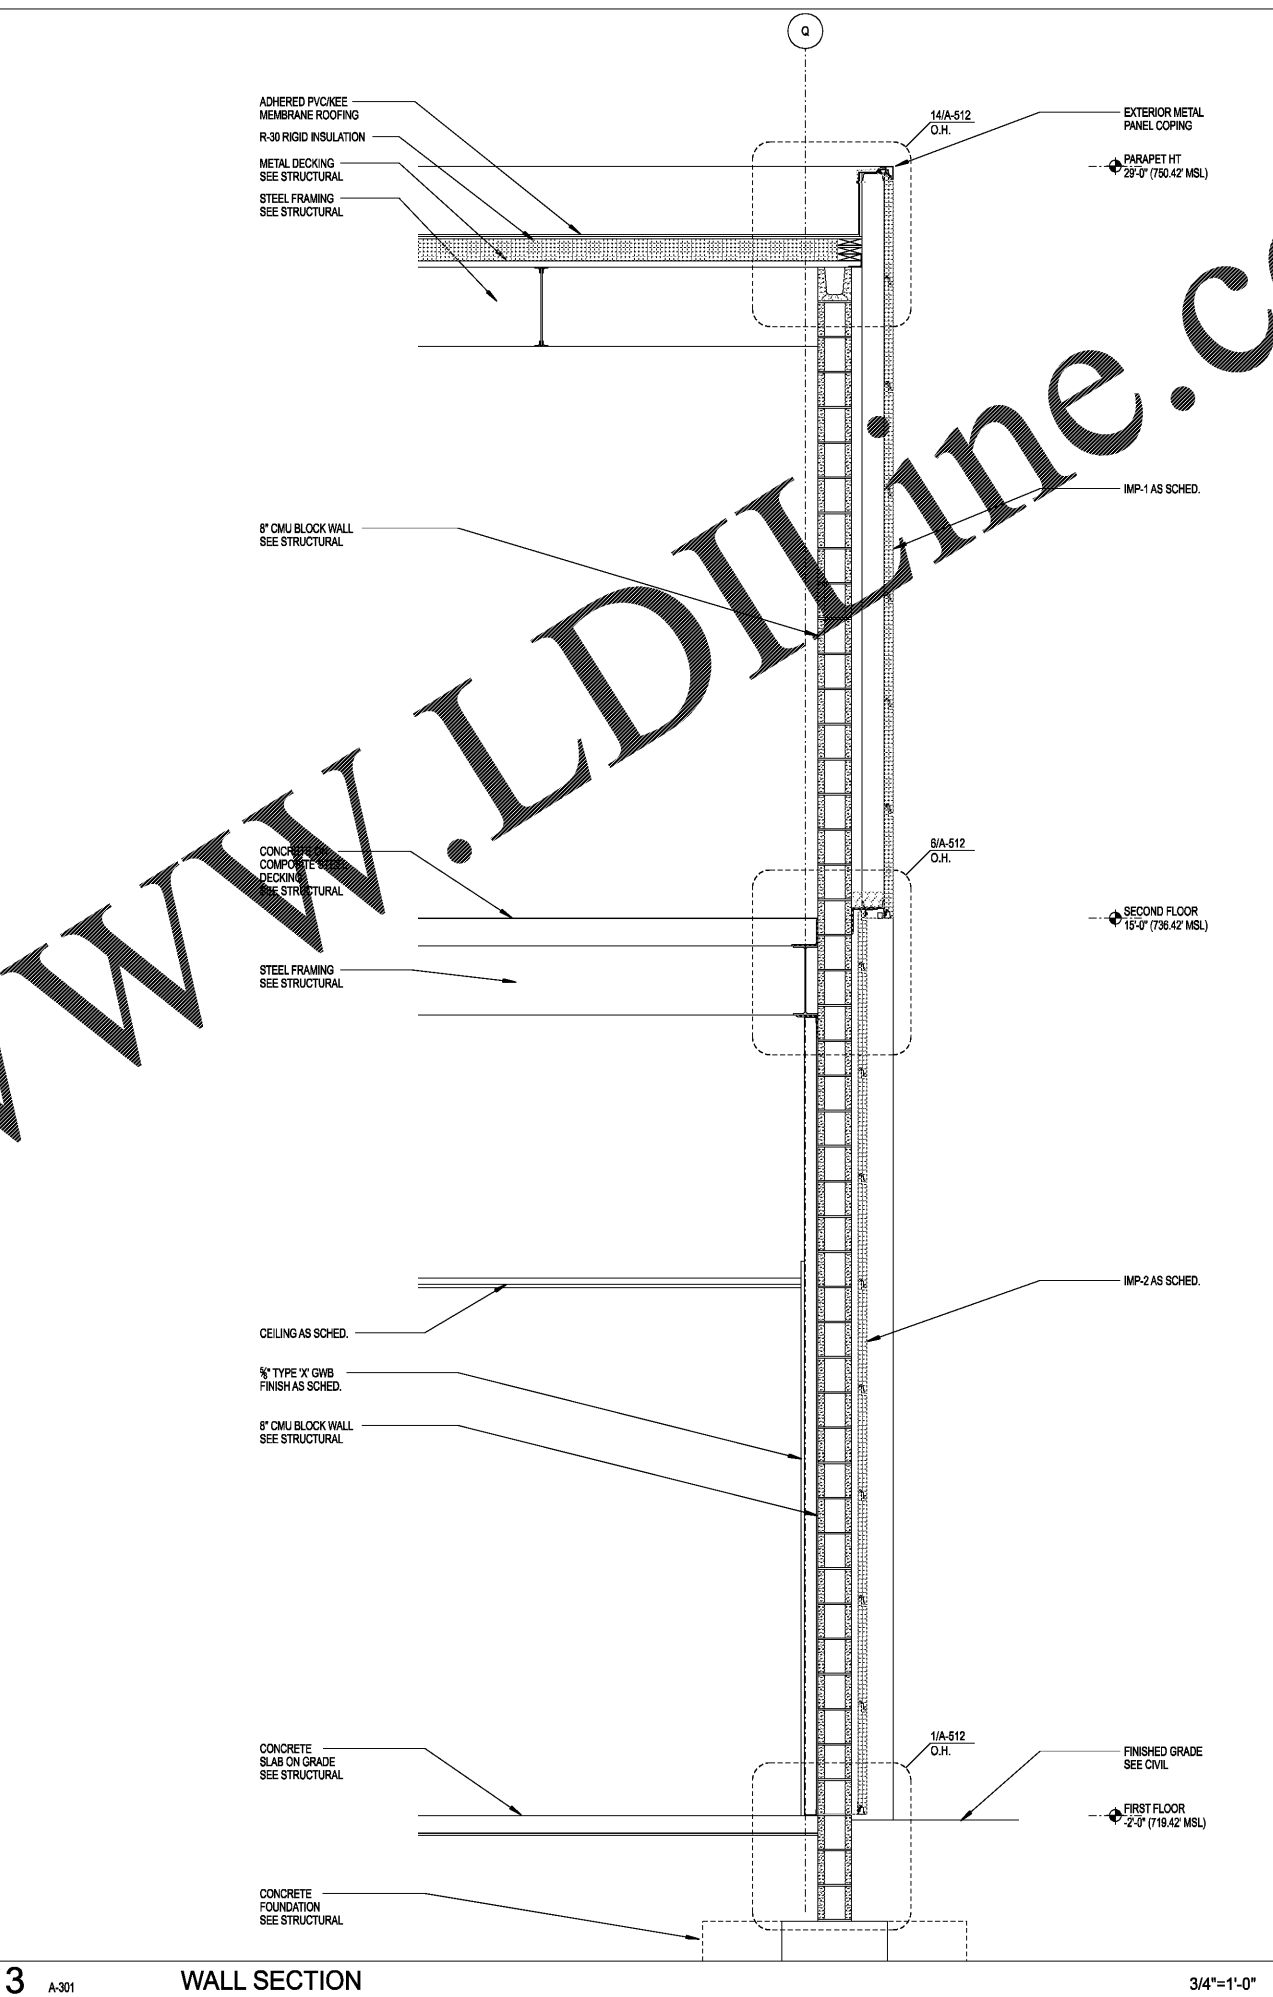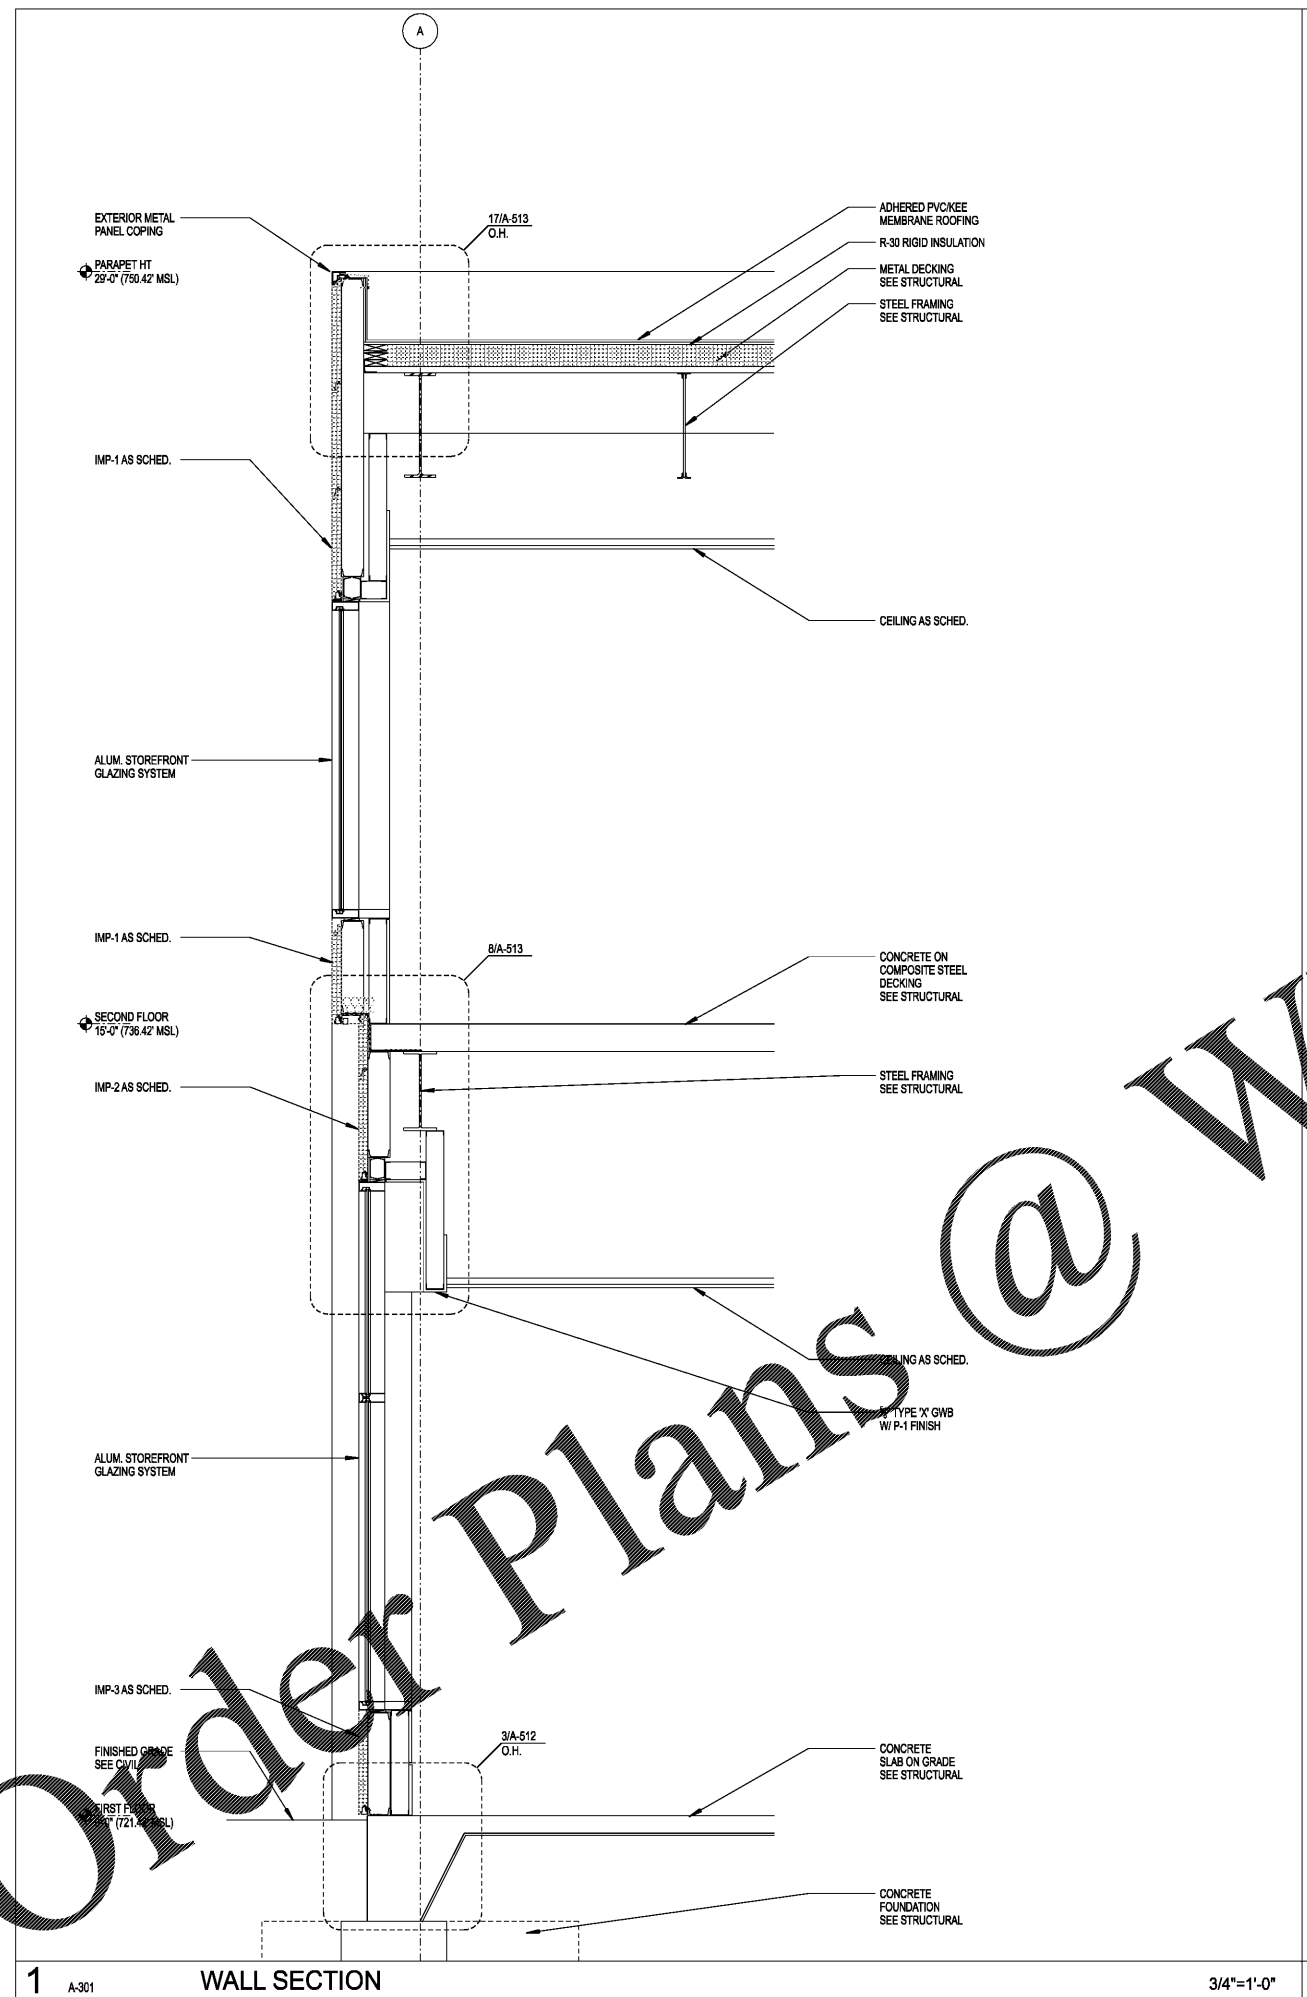

Order Plans @ WWW.LDIDLINE.COM

1 A-301 WALL SECTION 3/4"=1'-0"

3 A-301 WALL SECTION 3/4"=1'-0"