




REVISIONS

DATE DECEMBER 7, 2018  
PROJECT NUMBER 9197-000

SHEET TITLE  
**WALL SECTIONS**

SHEET NUMBER  
**A-357**

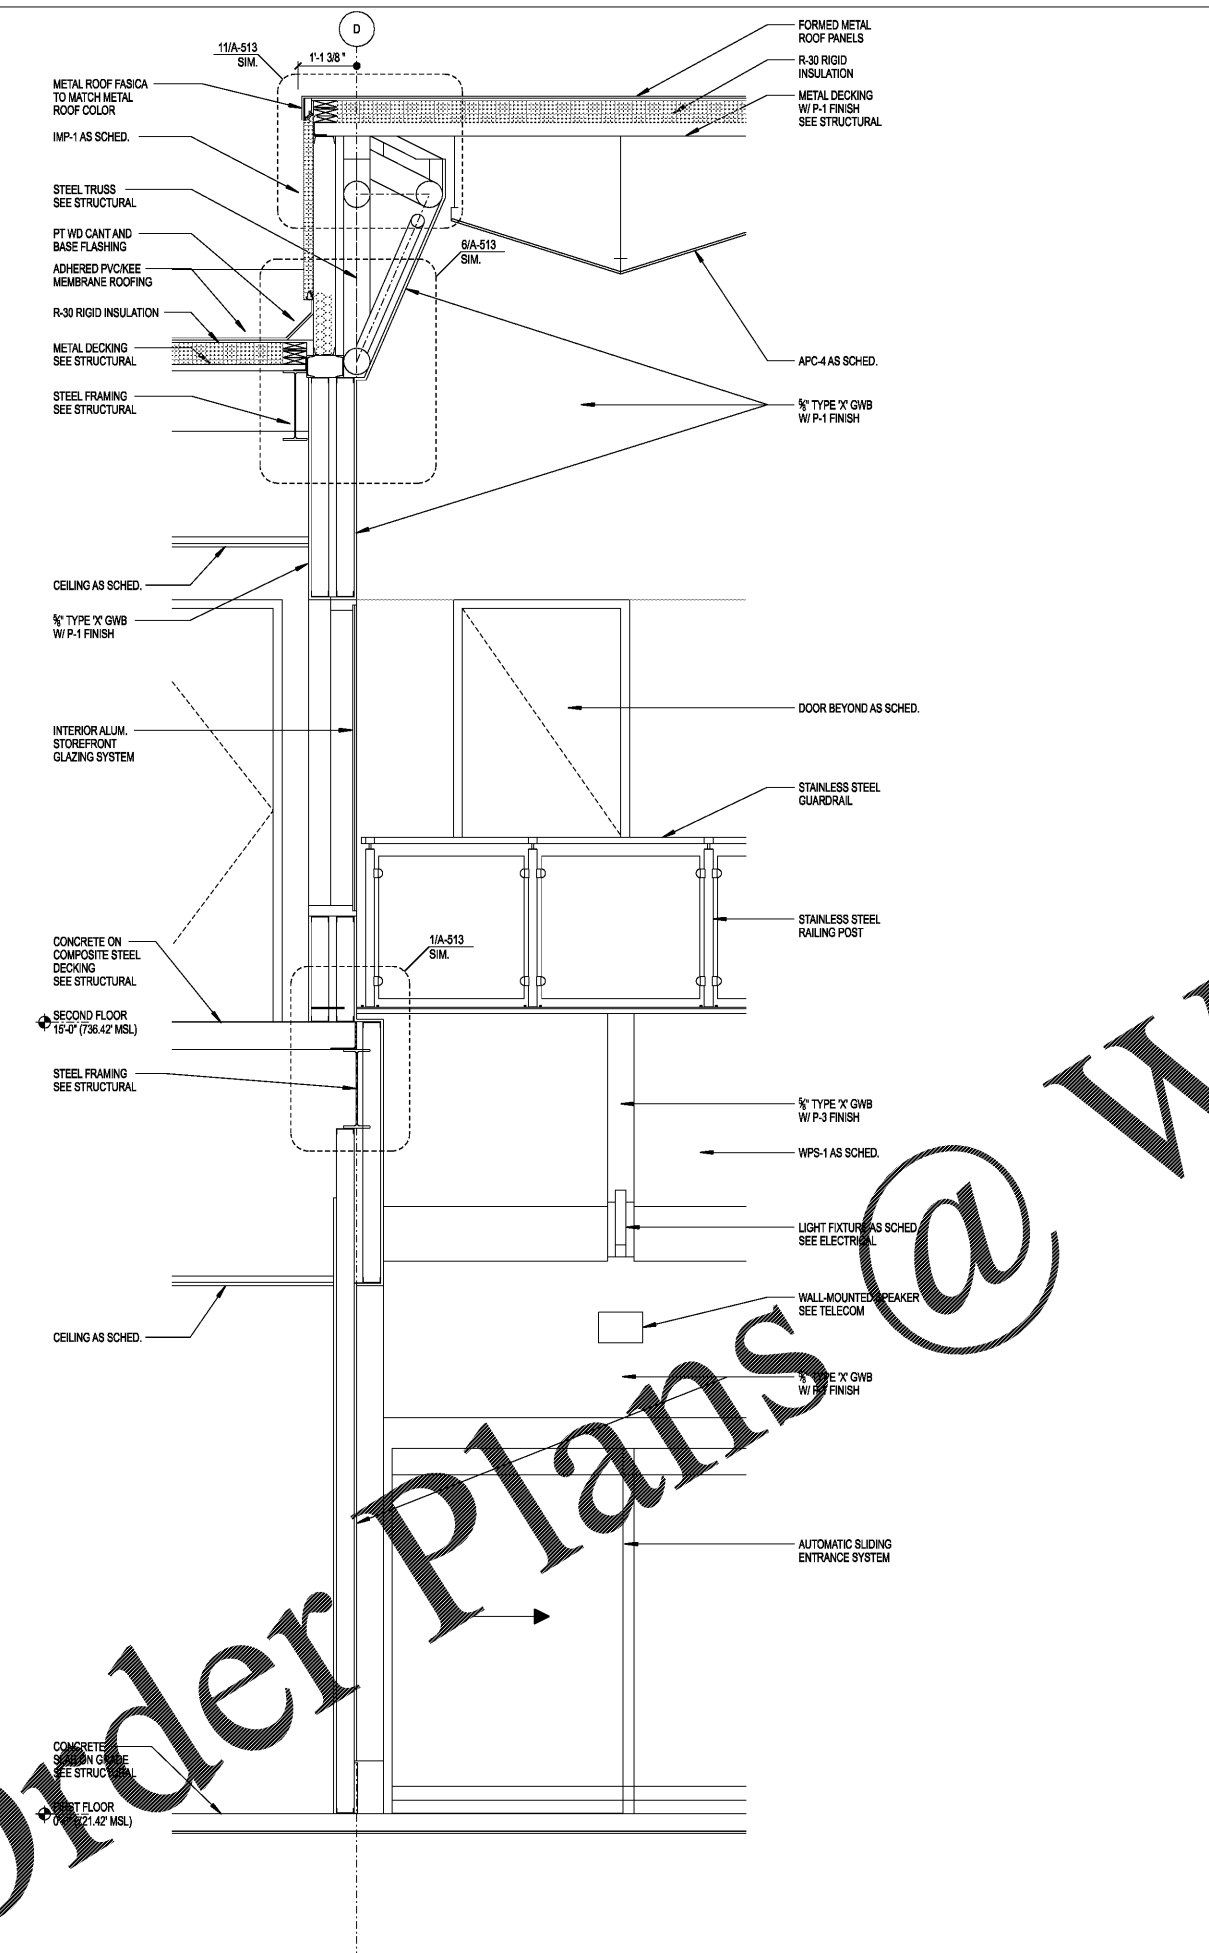

Order Plans @

