

WILSON AIR CENTER

NORTH TERMINAL

HCDT
CHARLOTTE-DODD
INTERNATIONAL ARCHITECTS
5327 MERRIS FIELD DRIVE
CHARLOTTE, NC 28205



THE WILSON GROUP ARCHITECTS

PO BOX 5510 CHARLOTTE, NC 28209
704-331-8747 • www.thewilsongroup.com

CIVIL ENGINEER
TALBERT, BRIGHT & ELLINGTON
3525 WHITEHALL PARK DRIVE, SUITE 210
CHARLOTTE, NC 28273
(704) 425-8070 FIRM NO.: C-1183

STRUCTURAL ENGINEER
STEWART
101 N. TRYON ST., SUITE 1400
CHARLOTTE, NC 28202
(704) 889-3523 FIRM NO.: C-1051

MECHANICAL, ELECTRICAL, PLUMBING & FIRE PROTECTION ENGINEER
SABER ENGINEERING
2923 S. TRYON ST., SUITE 280
CHARLOTTE, NC 28203
(704) 373-0068 FIRM NO.: C-2130

LANDSCAPE ARCHITECT
URBAN DESIGN PARTNERS
1315-EB CENTRAL AVENUE
CHARLOTTE, NC 28205
(704) 334-3303 FIRM NO. C-TBD

COMMUNICATIONS INFRASTRUCTURE
DB CONSULTING
246 LOVES FARM ROAD
BLACKSBURG, SC 29702
(704) 497-7228 FIRM NO. C-TBD



REVISIONS

NO.	DATE	DESCRIPTION

DATE **DECEMBER 7, 2018**
PROJECT NUMBER **9197-000**

SHEET TITLE
WALL SECTIONS

SHEET NUMBER
A-358

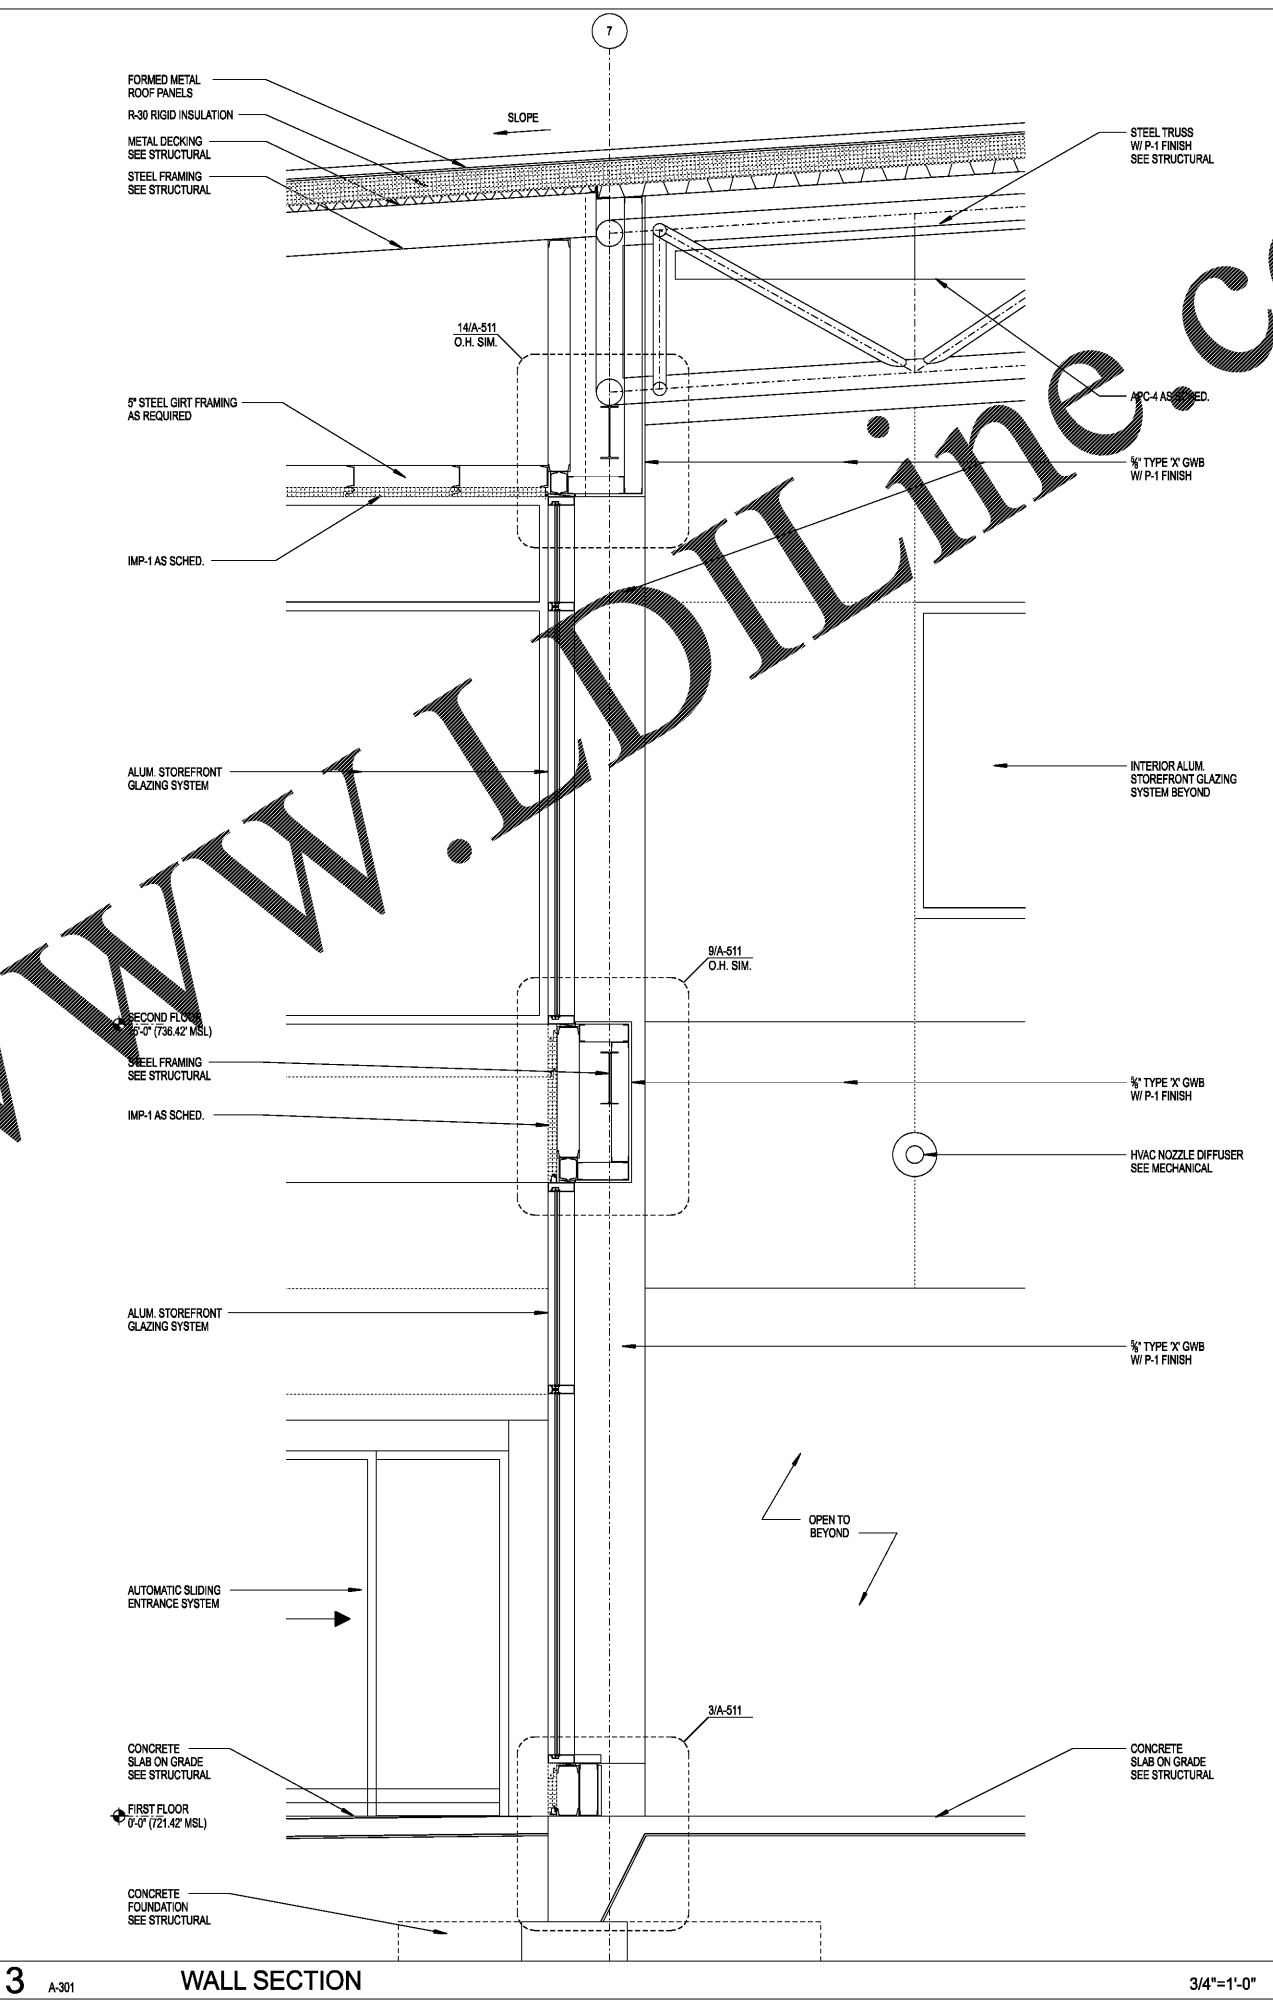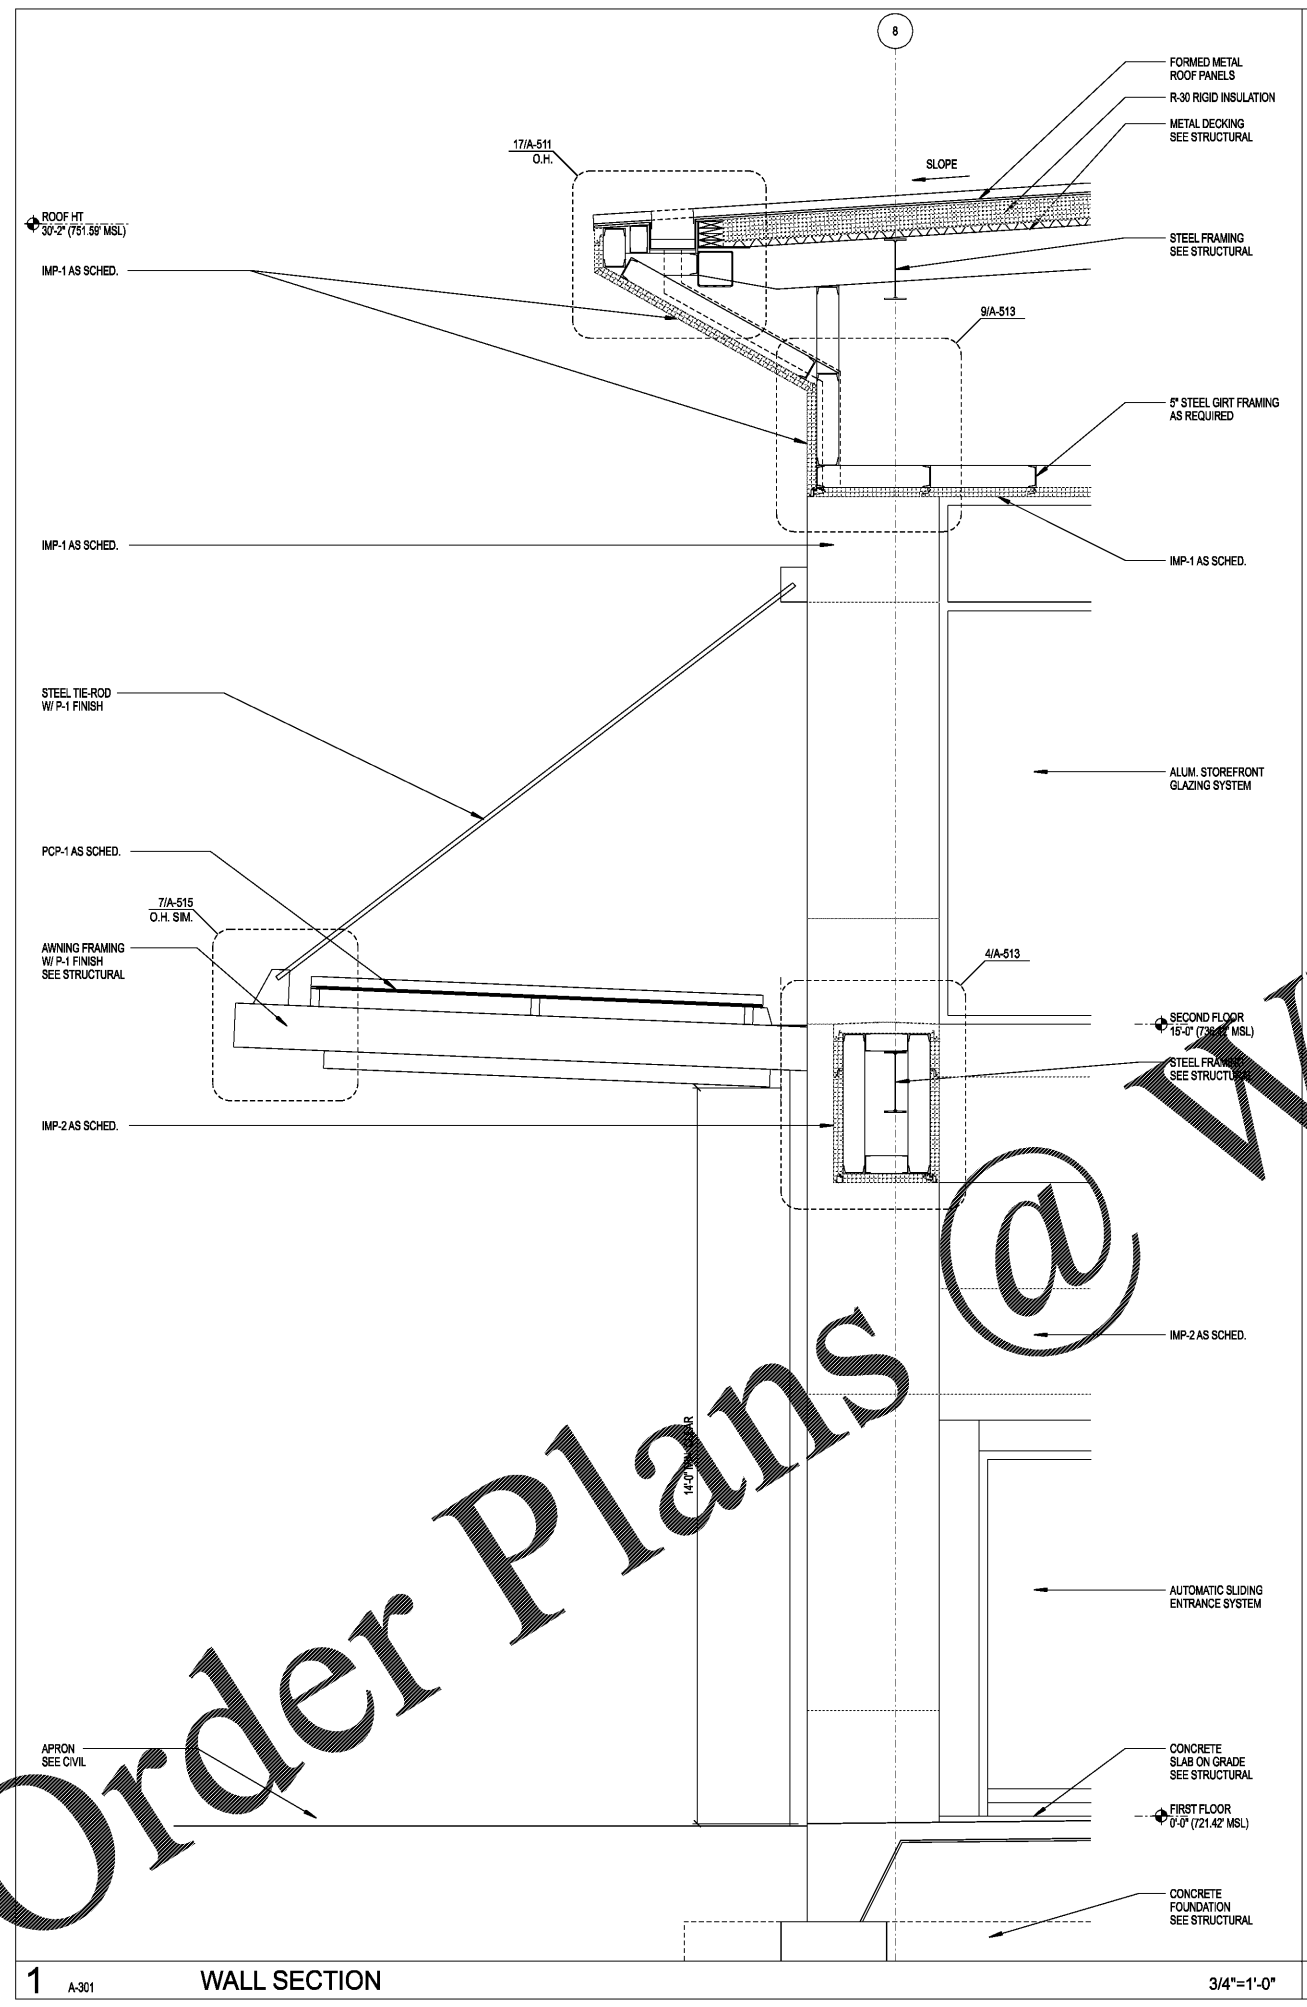

Order Plans @

WWW.LDILine.com

1 A-301 **WALL SECTION**

3 A-301 **WALL SECTION**

3/4"=1'-0"