







REVISIONS

DATE DECEMBER 7, 2018
PROJECT NUMBER 9197-000





SHEET TITLE
WALL SECTIONS

SHEET NUMBER
A-360

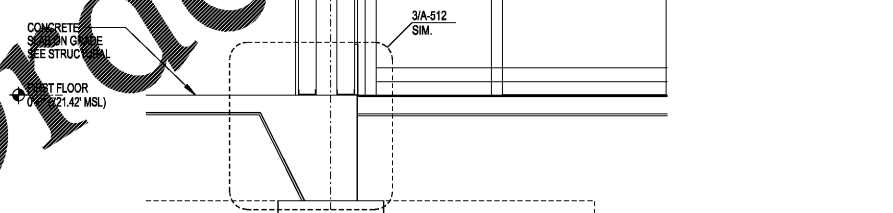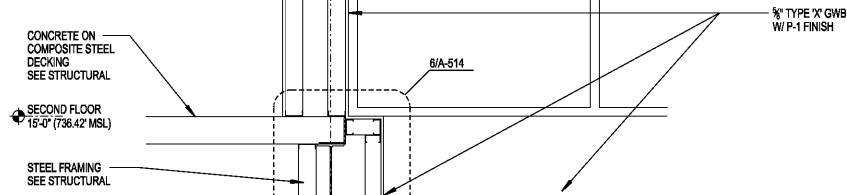 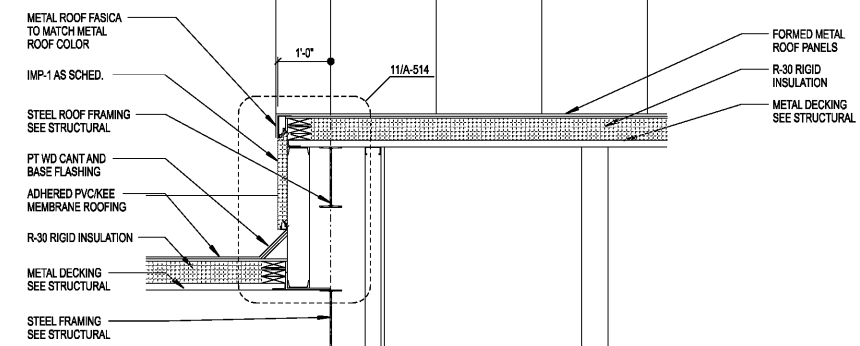

1 A-301 WALL SECTION

3/4"=1'-0"

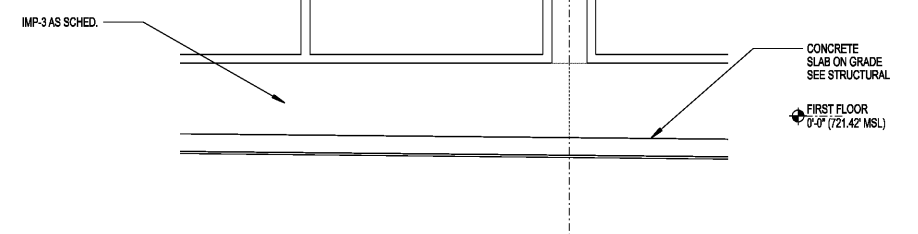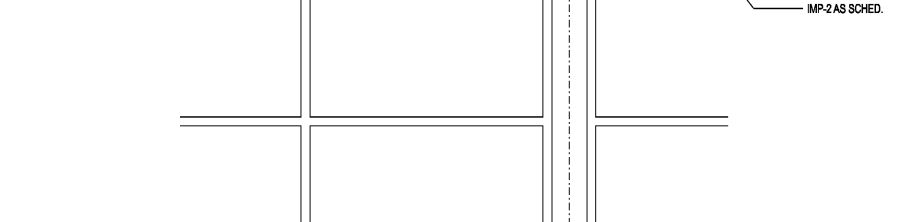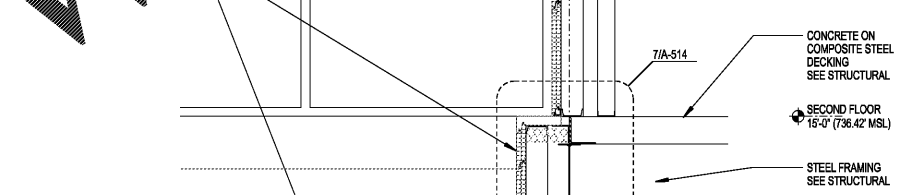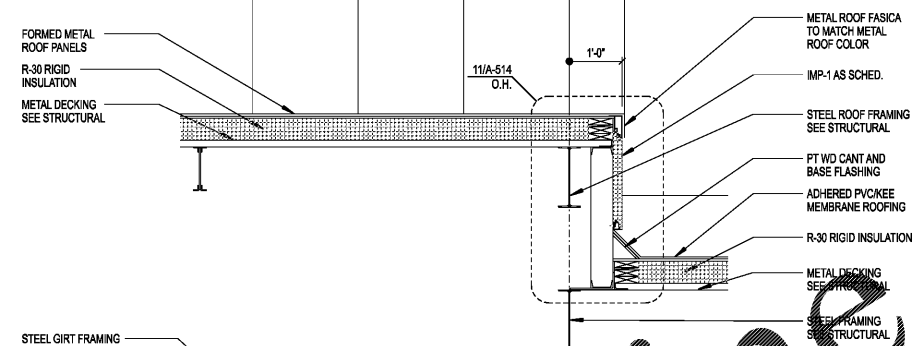

3 A-301 WALL SECTION

3/4"=1'-0"

Order Plans @ www.LDILine.com