


WILSON AIR CENTER

NORTH TERMINAL

HCOT  
CHARLOTTE-DORRIS  
INTERNATIONAL AIRPORT  
5327 WOODS FIELD DRIVE  
CHARLOTTE, NC 28203

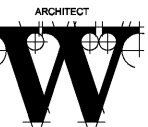

THE WILSON GROUP  
ARCHITECTS

PO BOX 5510 CHARLOTTE, NC 28299  
704-331-8747 • www.twgarchitects.com

CIVIL ENGINEER  
TALBERT, BRIGHT &  
ELLINGTON  
3525 WHITEHALL PARK DRIVE, SUITE 210  
CHARLOTTE, NC 28273  
(704) 425-8070 FIRM NO.: C-1183

STRUCTURAL ENGINEER  
STEWART  
101 N. TRYON ST., SUITE 1400  
CHARLOTTE, NC 28202  
(704) 389-3523 FIRM NO.: C-1051

MECHANICAL, ELECTRICAL, PLUMBING &  
FIRE PROTECTION ENGINEER  
SABER ENGINEERING  
2923 S. TRYON ST., SUITE 280  
CHARLOTTE, NC 28203  
(704) 373-0088 FIRM NO.: C-2130

LANDSCAPE ARCHITECT  
URBAN DESIGN  
PARTNERS  
1315-B CENTRAL AVENUE  
CHARLOTTE, NC 28205  
(704) 334-3303 FIRM NO. C-TBD


COMMUNICATIONS INFRASTRUCTURE  
DB CONSULTING  
246 LOVES FARM ROAD  
BLACKSBURG, SC 29702  
(704) 497-7228 FIRM NO. C-TBD

REVISIONS

DATE DECEMBER 7, 2018  
PROJECT NUMBER 9197-000

SHEET TITLE  
ENLARGED  
LEVEL 1  
FLOOR PLAN

SHEET NUMBER  
A-401

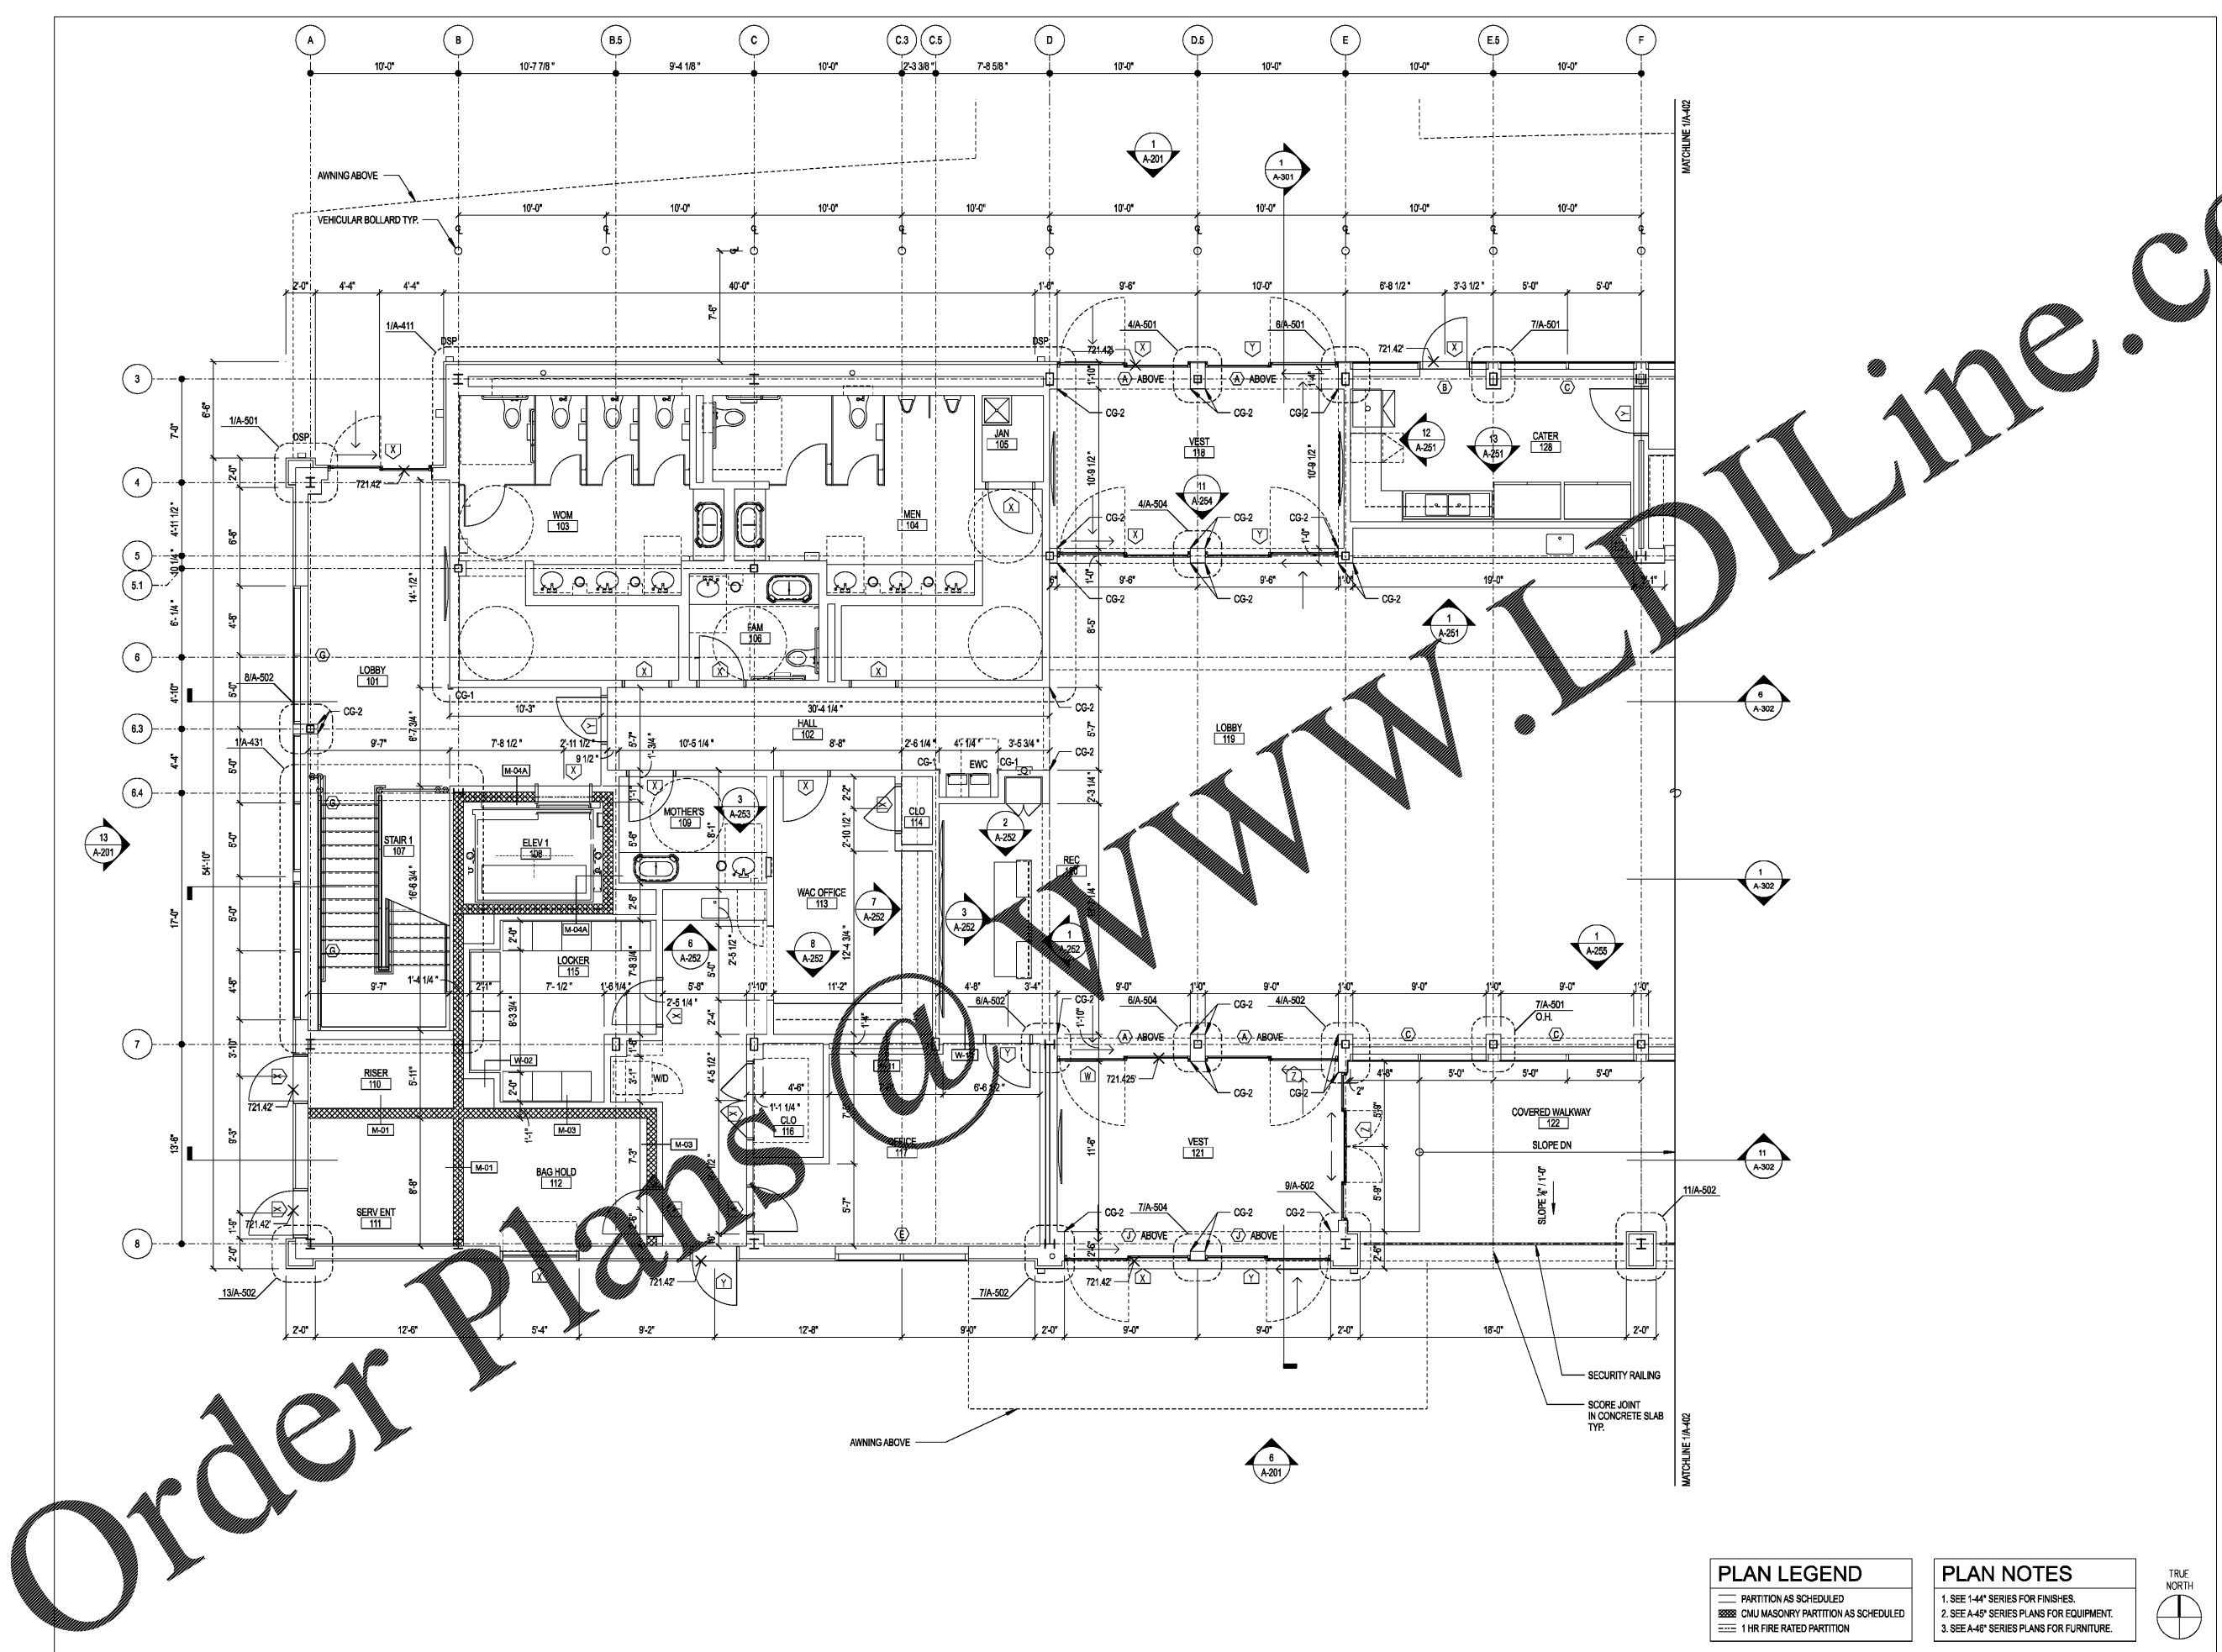

**PLAN LEGEND**

	PARTITION AS SCHEDULED
	CMU MASONRY PARTITION AS SCHEDULED
	1 HR FIRE RATED PARTITION

**PLAN NOTES**

- SEE 1-44" SERIES FOR FINISHES.
- SEE A-45" SERIES PLANS FOR EQUIPMENT.
- SEE A-46" SERIES PLANS FOR FURNITURE.

