

WILSON AIR CENTER

NORTH TERMINAL

HCDT
CHARLOTTE-DORRIS
INTERNATIONAL AIRPORT
5327 WOODS FIELD DRIVE
CHARLOTTE, NC 28203



THE WILSON GROUP
- ARCHITECTS -

PO BOX 5510 CHARLOTTE, NC 28209
704-331-8747 • www.wgarchitects.com

CIVIL ENGINEER
TALBERT, BRIGHT & ELLINGTON
3525 WHITEHALL PARK DRIVE, SUITE 210
CHARLOTTE, NC 28273
(704) 425-8070 FIRM NO.: C-1183

STRUCTURAL ENGINEER
STEWART
101 N. TRYON ST., SUITE 1400
CHARLOTTE, NC 28202
(704) 889-3523 FIRM NO.: C-1051

MECHANICAL, ELECTRICAL, PLUMBING & FIRE PROTECTION ENGINEER
SABER ENGINEERING
2923 S. TRYON ST., SUITE 280
CHARLOTTE, NC 28203
(704) 373-0088 FIRM NO.: C-2130

LANDSCAPE ARCHITECT
URBAN DESIGN PARTNERS
1315-EE CENTRAL AVENUE
CHARLOTTE, NC 28205
(704) 334-3303 FIRM NO.: C-TBD

COMMUNICATIONS INFRASTRUCTURE
DB CONSULTING
246 LOVES FARM ROAD
BLACKSBURG, SC 29702
(704) 497-7228 FIRM NO.: C-TBD

REVISIONS


NO.	DATE	DESCRIPTION

DATE: DECEMBER 7, 2018
PROJECT NUMBER: 9197-000

SHEET TITLE
ENLARGED LEVEL 1 FLOOR PLAN

SHEET NUMBER
A-402

1/4" = 1'-0"

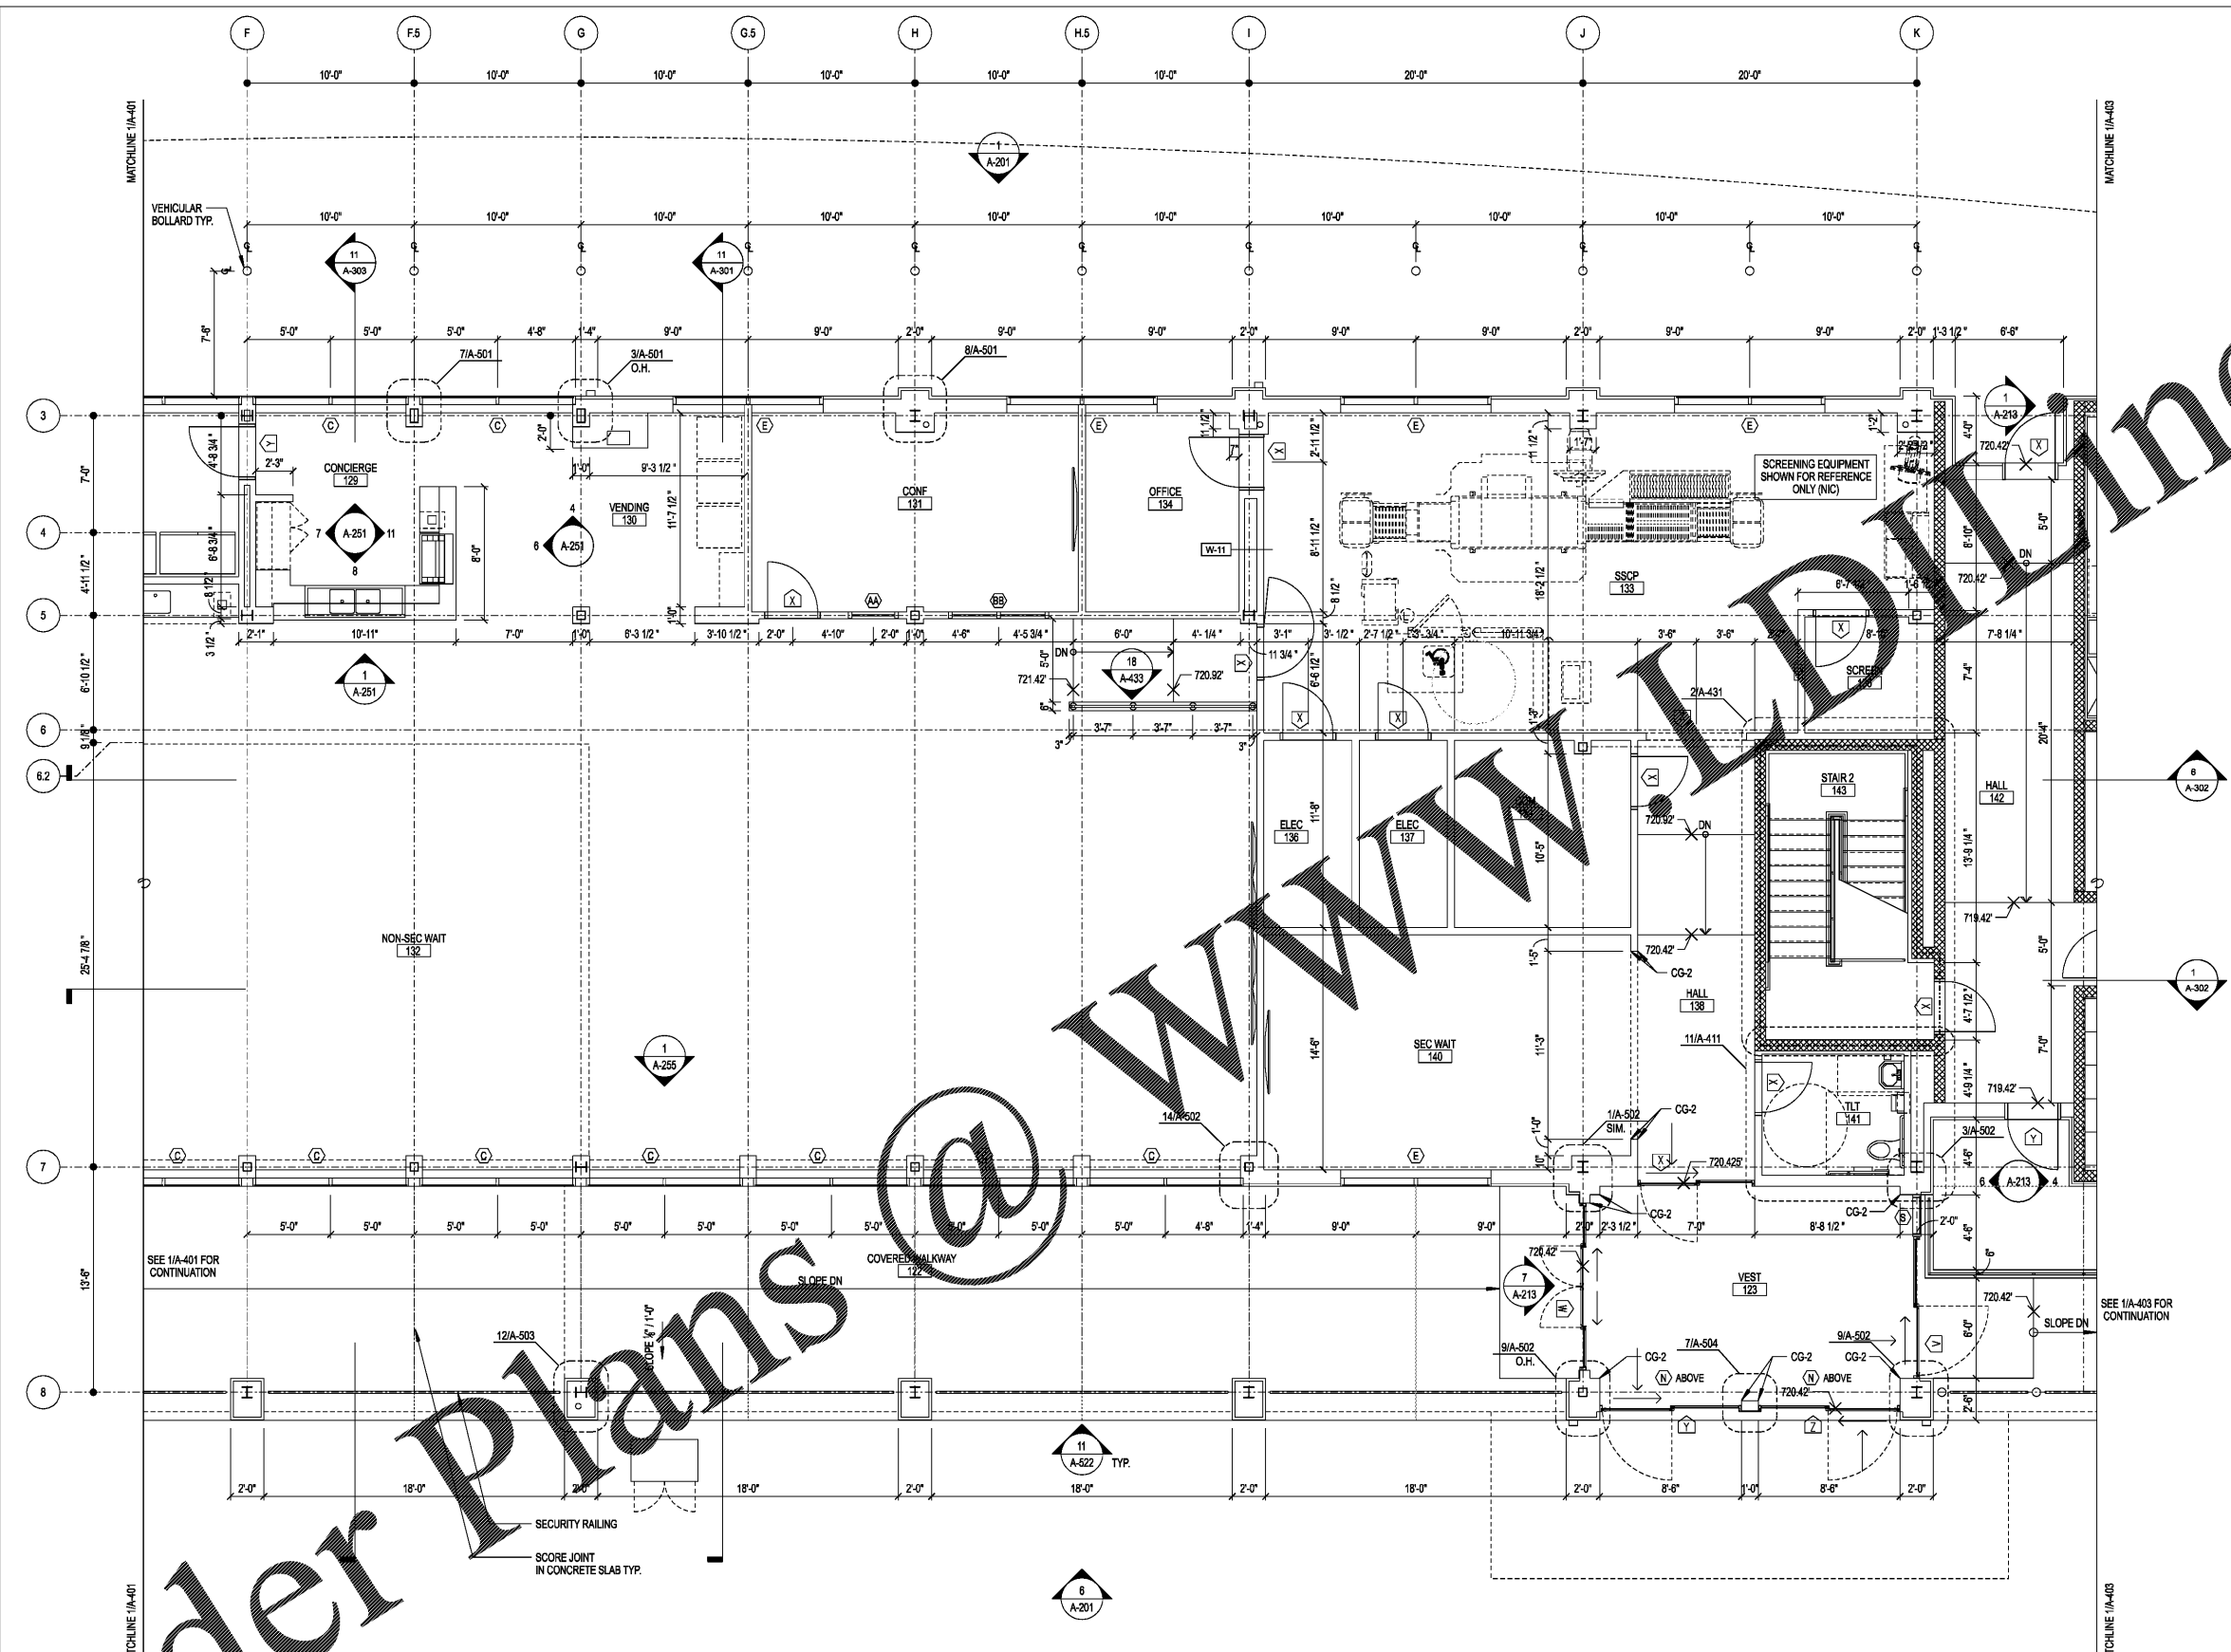

PLAN LEGEND

[Symbol]	PARTITION AS SCHEDULED
[Symbol]	CMU/MASONRY PARTITION AS SCHEDULED
[Symbol]	1 HR FIRE RATED PARTITION

PLAN NOTES

- SEE 1-44' SERIES FOR FINISHES.
- SEE A-45' SERIES PLANS FOR EQUIPMENT.
- SEE A-46' SERIES PLANS FOR FURNITURE.



Order Plans