

ARCHITECT  
**THE WILSON GROUP**  
ARCHITECTS

PO BOX 5510 CHARLOTTE, NC 28299  
704-331-8747 • www.wgarchitects.com

CIVIL ENGINEER  
**TALBERT, BRIGHT & ELLINGTON**  
3525 WHITEHALL PARK DRIVE, SUITE 210  
CHARLOTTE, NC 28273  
(704) 425-8070 FIRM NO.: C-1183

STRUCTURAL ENGINEER  
**STEWART**  
101 N. TRYON ST., SUITE 1400  
CHARLOTTE, NC 28202  
(704) 889-3523 FIRM NO.: C-1051

MECHANICAL, ELECTRICAL, PLUMBING &  
FIRE PROTECTION ENGINEER  
**SABER ENGINEERING**  
2923 S. TRYON ST., SUITE 280  
CHARLOTTE, NC 28203  
(704) 373-0088 FIRM NO.: C-2130

LANDSCAPE ARCHITECT  
**URBAN DESIGN PARTNERS**  
1315-BB CENTRAL AVENUE  
CHARLOTTE, NC 28205  
(704) 334-3303 FIRM NO. C-TBD


COMMUNICATIONS INFRASTRUCTURE  
**DB CONSULTING**  
246 LOVES FARM ROAD  
BLACKSBURG, SC 29702  
(704) 497-7228 FIRM NO. C-TBD

REVISIONS

DATE DECEMBER 7, 2018  
PROJECT NUMBER 9197-000

SHEET TITLE  
**ENLARGED  
LEVEL 2  
FLOOR PLAN**

SHEET NUMBER  
**A-405**

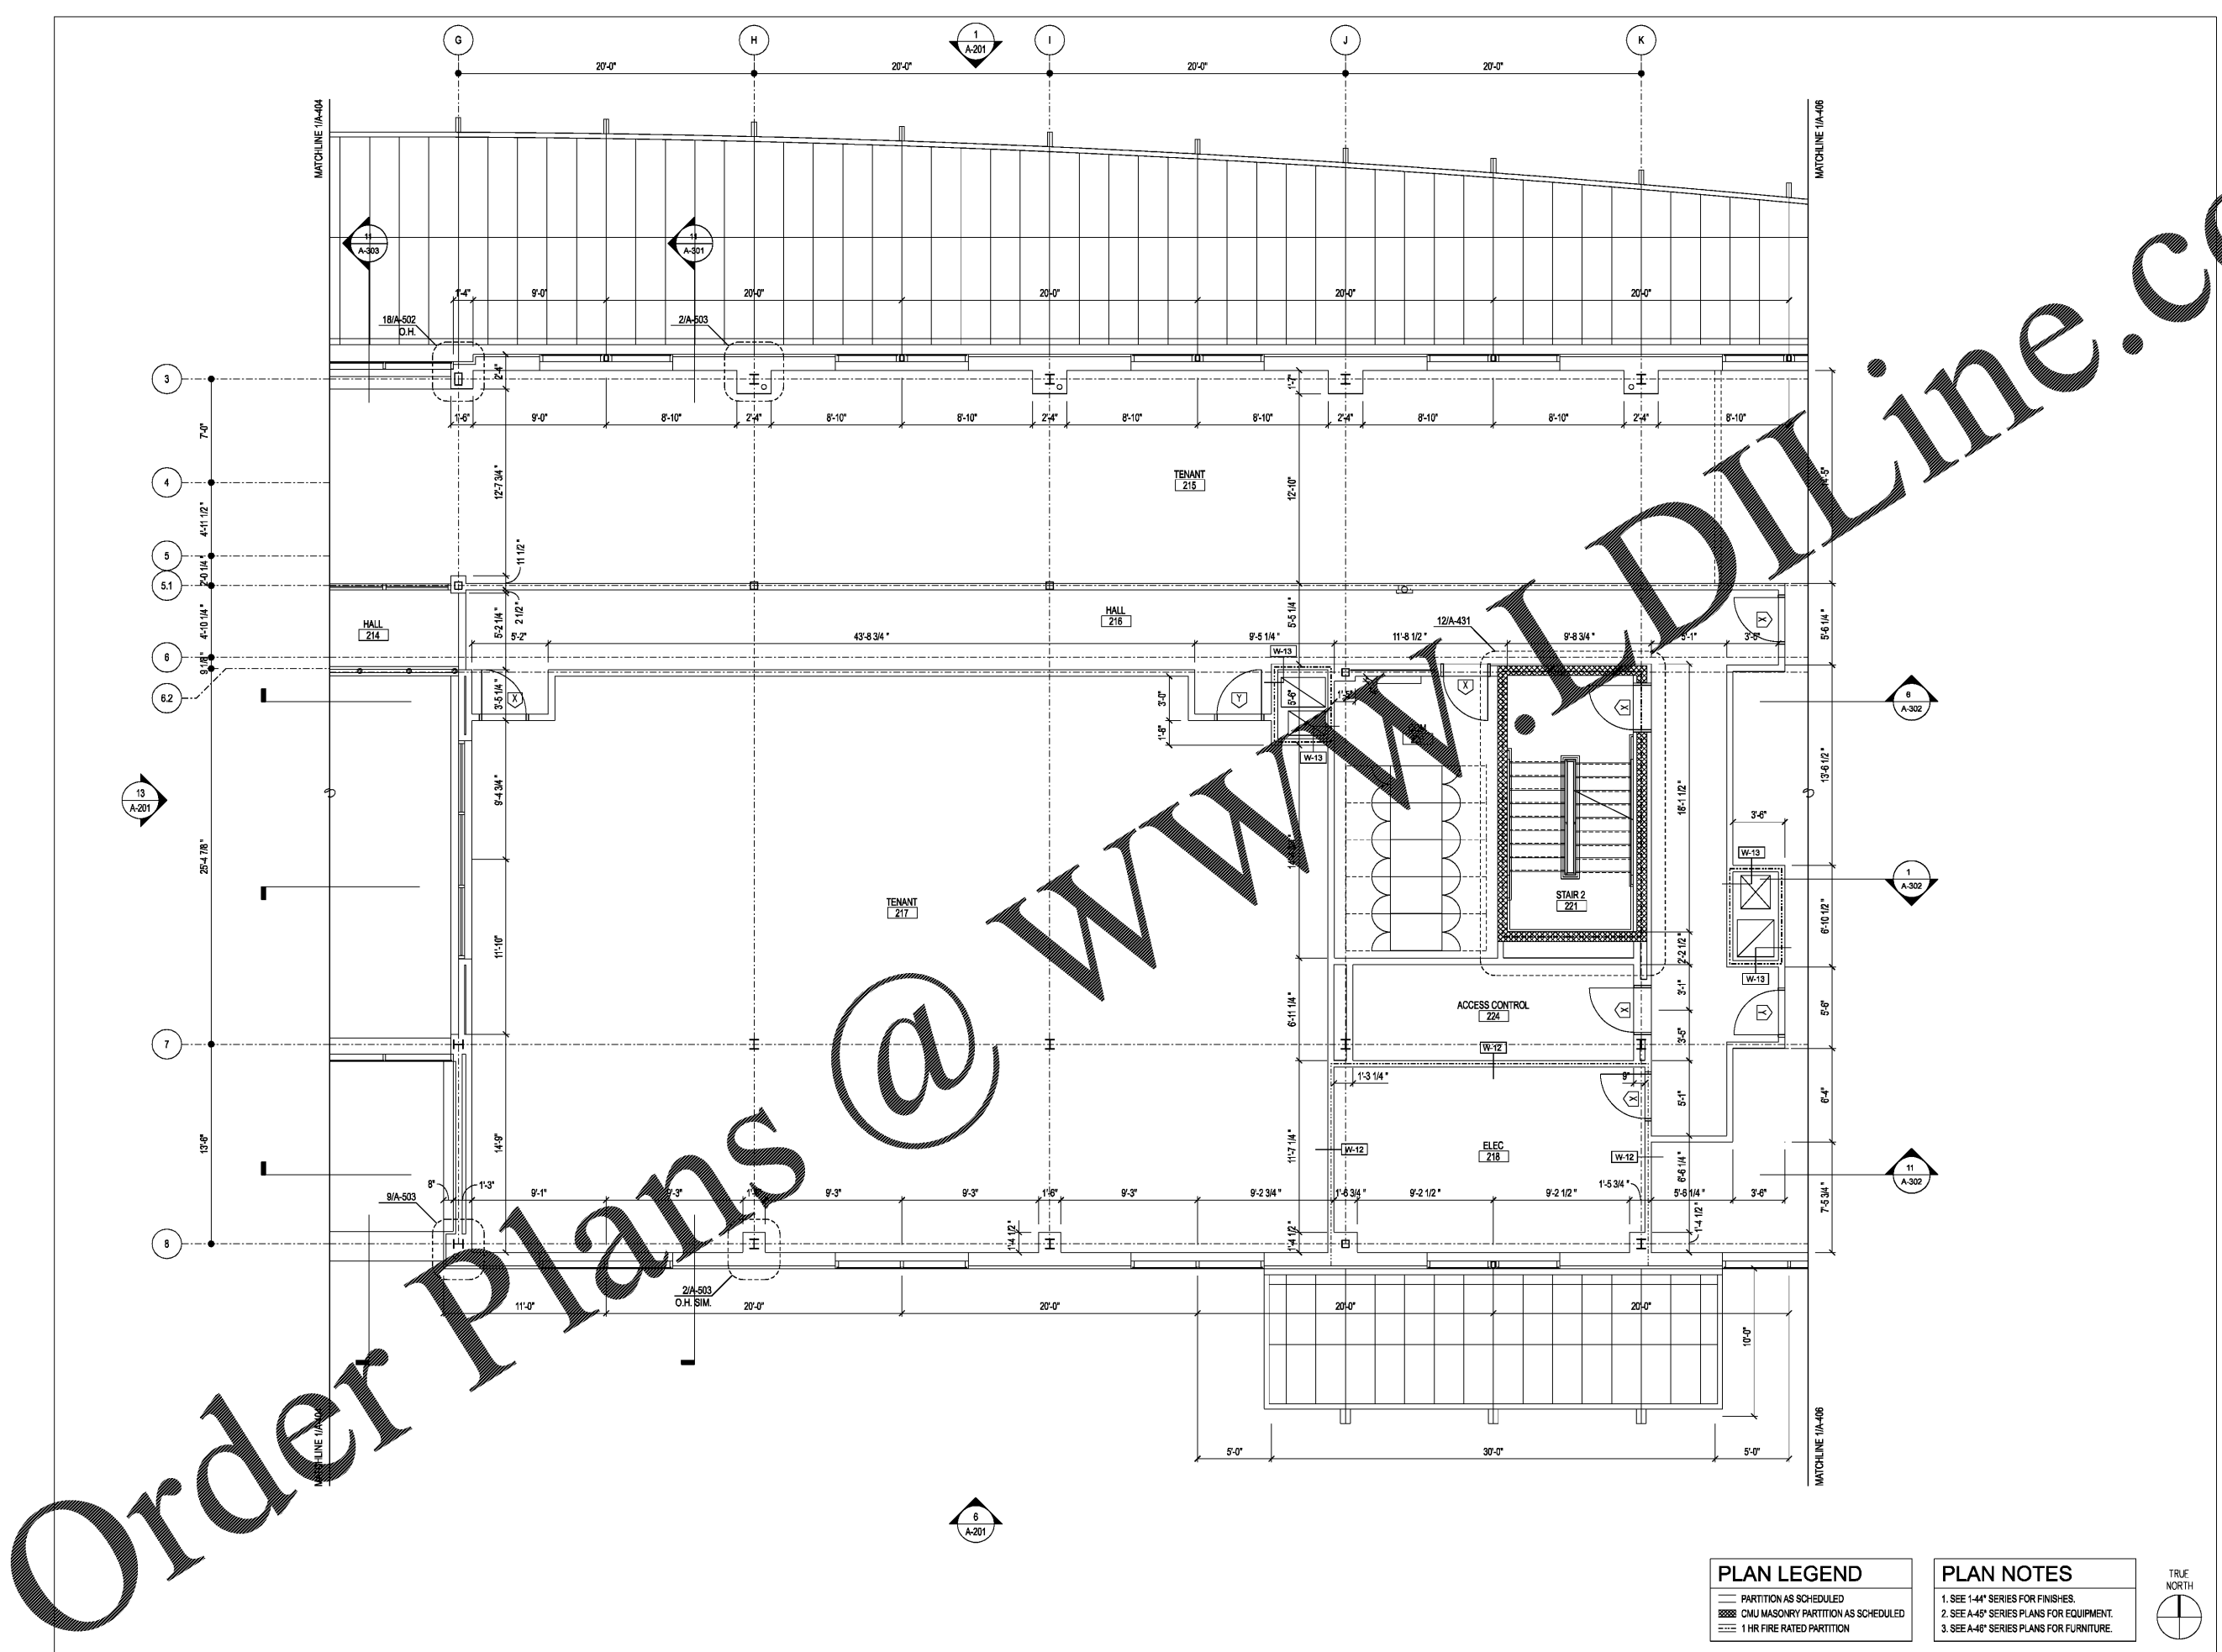

PLAN LEGEND	
	PARTITION AS SCHEDULED
	CMU MASONRY PARTITION AS SCHEDULED
	1 HR FIRE RATED PARTITION

PLAN NOTES	
1.	SEE 1-44" SERIES FOR FINISHES.
2.	SEE A-45" SERIES PLANS FOR EQUIPMENT.
3.	SEE A-46" SERIES PLANS FOR FURNITURE.

