


**WILSON AIR CENTER
NORTH TERMINAL**

HCDT
CHARLOTTE-DORRIS
INTERNATIONAL AIRPORT
5327 WOODS FIELD DRIVE
CHARLOTTE, NC 28203

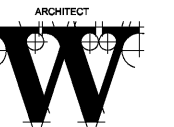

THE WILSON GROUP
- ARCHITECTS -

PO BOX 5510 CHARLOTTE, NC 28209
704-331-5747 • www.wilsongroup.com

CIVIL ENGINEER
TALBERT, BRIGHT & ELLINGTON

3525 WHITEHALL PARK DRIVE, SUITE 210
CHARLOTTE, NC 28273
(704) 425-8070 FIRM NO.: C-1183

STRUCTURAL ENGINEER
STEWART

101 N. TRYON ST., SUITE 1400
CHARLOTTE, NC 28202
(704) 389-3523 FIRM NO.: C-1051

MECHANICAL, ELECTRICAL, PLUMBING &
FIRE PROTECTION ENGINEER
SABER ENGINEERING

2923 S. TRYON ST., SUITE 200
CHARLOTTE, NC 28203
(704) 373-0088 FIRM NO.: C-2130

LANDSCAPE ARCHITECT
URBAN DESIGN PARTNERS

1315-BB CENTRAL AVENUE
CHARLOTTE, NC 28205
(704) 334-3303 FIRM NO.: C-TBD

COMMUNICATIONS INFRASTRUCTURE
DB CONSULTING


246 LOVES FARM ROAD
BLACKSBURG, SC 29702
(704) 497-7228 FIRM NO.: C-TBD

REVISIONS

DATE DECEMBER 7, 2018
PROJECT NUMBER 9197-000

SHEET TITLE
**ENLARGED
LEVEL 2
FLOOR PLAN**

SHEET NUMBER
A-406

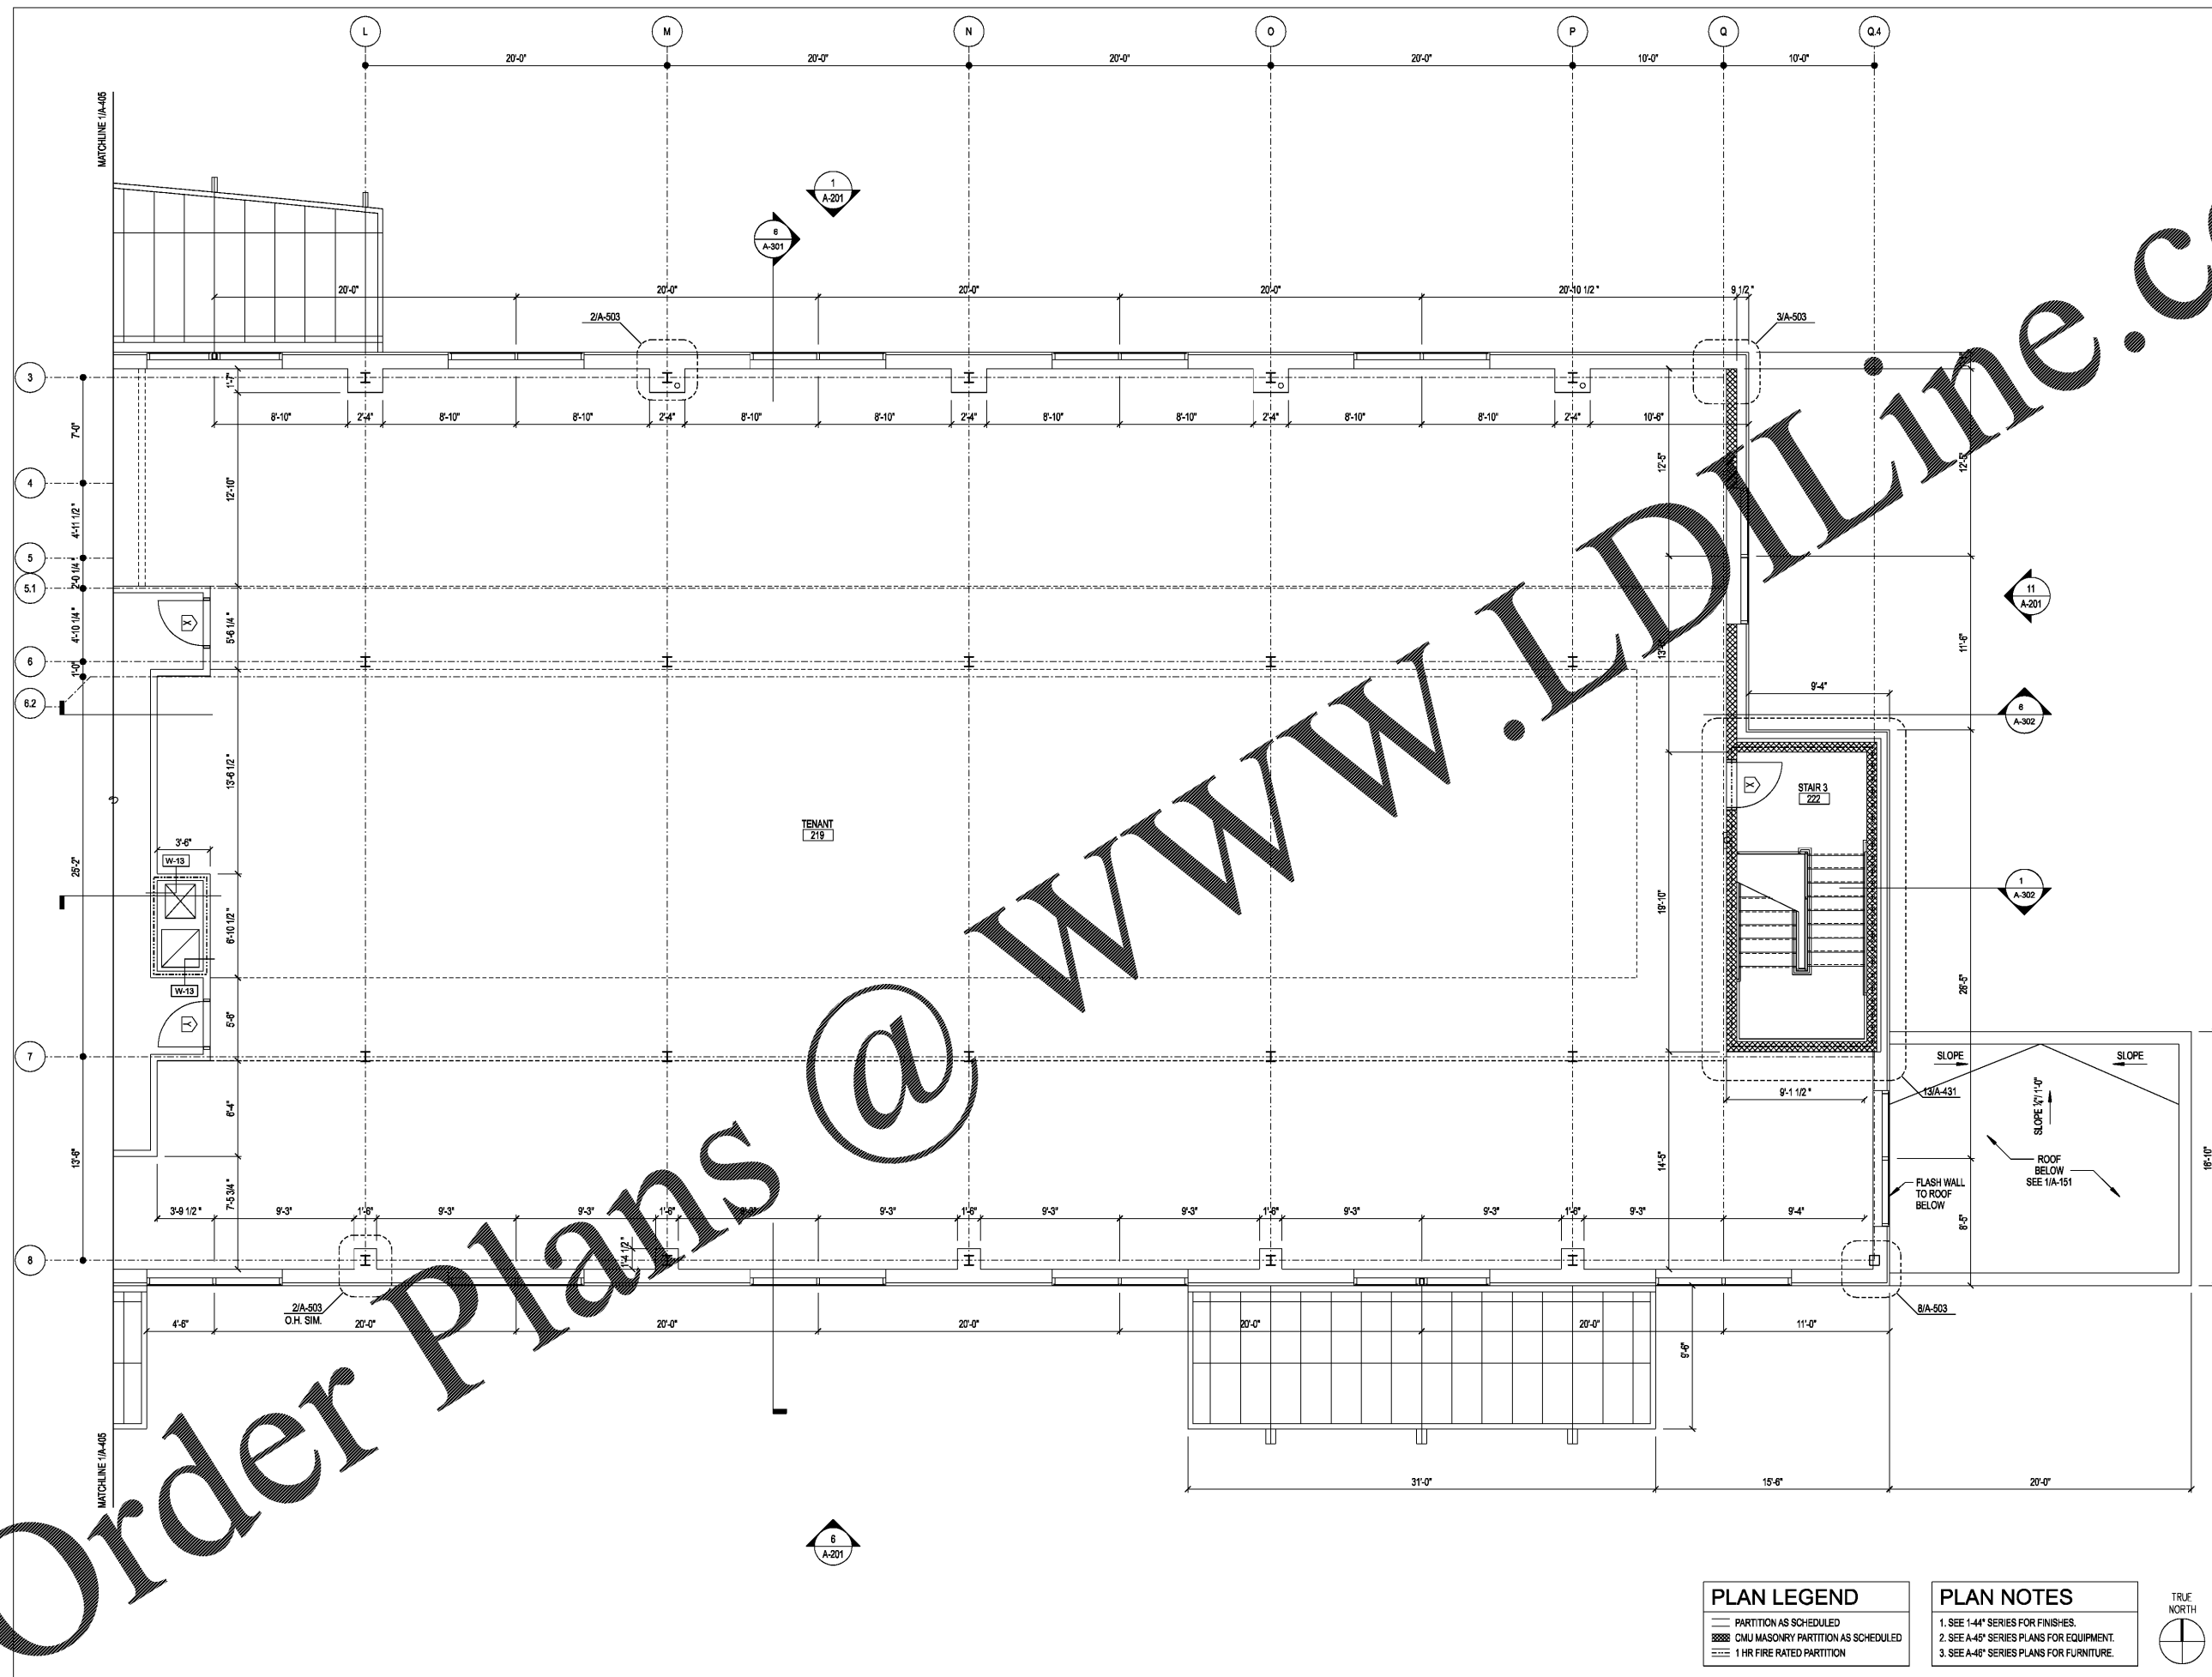

PLAN LEGEND

| | |
|--|------------------------------------|
| | PARTITION AS SCHEDULED |
| | CMU MASONRY PARTITION AS SCHEDULED |
| | 1 HR FIRE RATED PARTITION |

- PLAN NOTES**
1. SEE 1-44" SERIES FOR FINISHES.
 2. SEE A-45" SERIES PLANS FOR EQUIPMENT.
 3. SEE A-46" SERIES PLANS FOR FURNITURE.



Order Plans @ www.LDOnline.com