

WILSON AIR CENTER

NORTH TERMINAL

HCDT
 CHARLOTTE-DORRIS
 INTERNATIONAL AIRPORT
 5327 WOODS FIELD DRIVE
 CHARLOTTE, NC 28203



PO BOX 5510 CHARLOTTE, NC 28209
 704-331-8747 • www.wilgrouparchitects.com

CIVIL ENGINEER
TALBERT, BRIGHT & ELLINGTON
 3525 WHITEHALL PARK DRIVE, SUITE 210
 CHARLOTTE, NC 28273
 (704) 425-8070 FIRM NO.: C-1183

STRUCTURAL ENGINEER
STEWART
 101 N. TRYON ST., SUITE 1400
 CHARLOTTE, NC 28202
 (704) 389-3523 FIRM NO.: C-1051

MECHANICAL, ELECTRICAL, PLUMBING & FIRE PROTECTION ENGINEER
SABER ENGINEERING
 2923 S. TRYON ST., SUITE 200
 CHARLOTTE, NC 28203
 (704) 373-0068 FIRM NO.: C-2130

LANDSCAPE ARCHITECT
URBAN DESIGN PARTNERS
 1315-EB CENTRAL AVENUE
 CHARLOTTE, NC 28205
 (704) 334-3303 FIRM NO.: C-TBD

COMMUNICATIONS INFRASTRUCTURE
DB CONSULTING
 246 LOVES FARM ROAD
 BLACKSBURG, SC 29702
 (704) 497-7228 FIRM NO.: C-TBD


REVISIONS

DATE DECEMBER 7, 2018
 PROJECT NUMBER 9197-000


SHEET TITLE
ENLARGED LEVEL 1 FINISH FLOOR PLAN

SHEET NUMBER
A-442

FINISH FLOOR PLAN LEGEND			
CPT-1	[Pattern]	TR-1	[Pattern]
CPT-2	[Pattern]	TR-2	[Pattern]
CPT-3	[Pattern]	LVT-1	[Pattern]
EPX-1	[Pattern]	SOT-1	[Pattern]

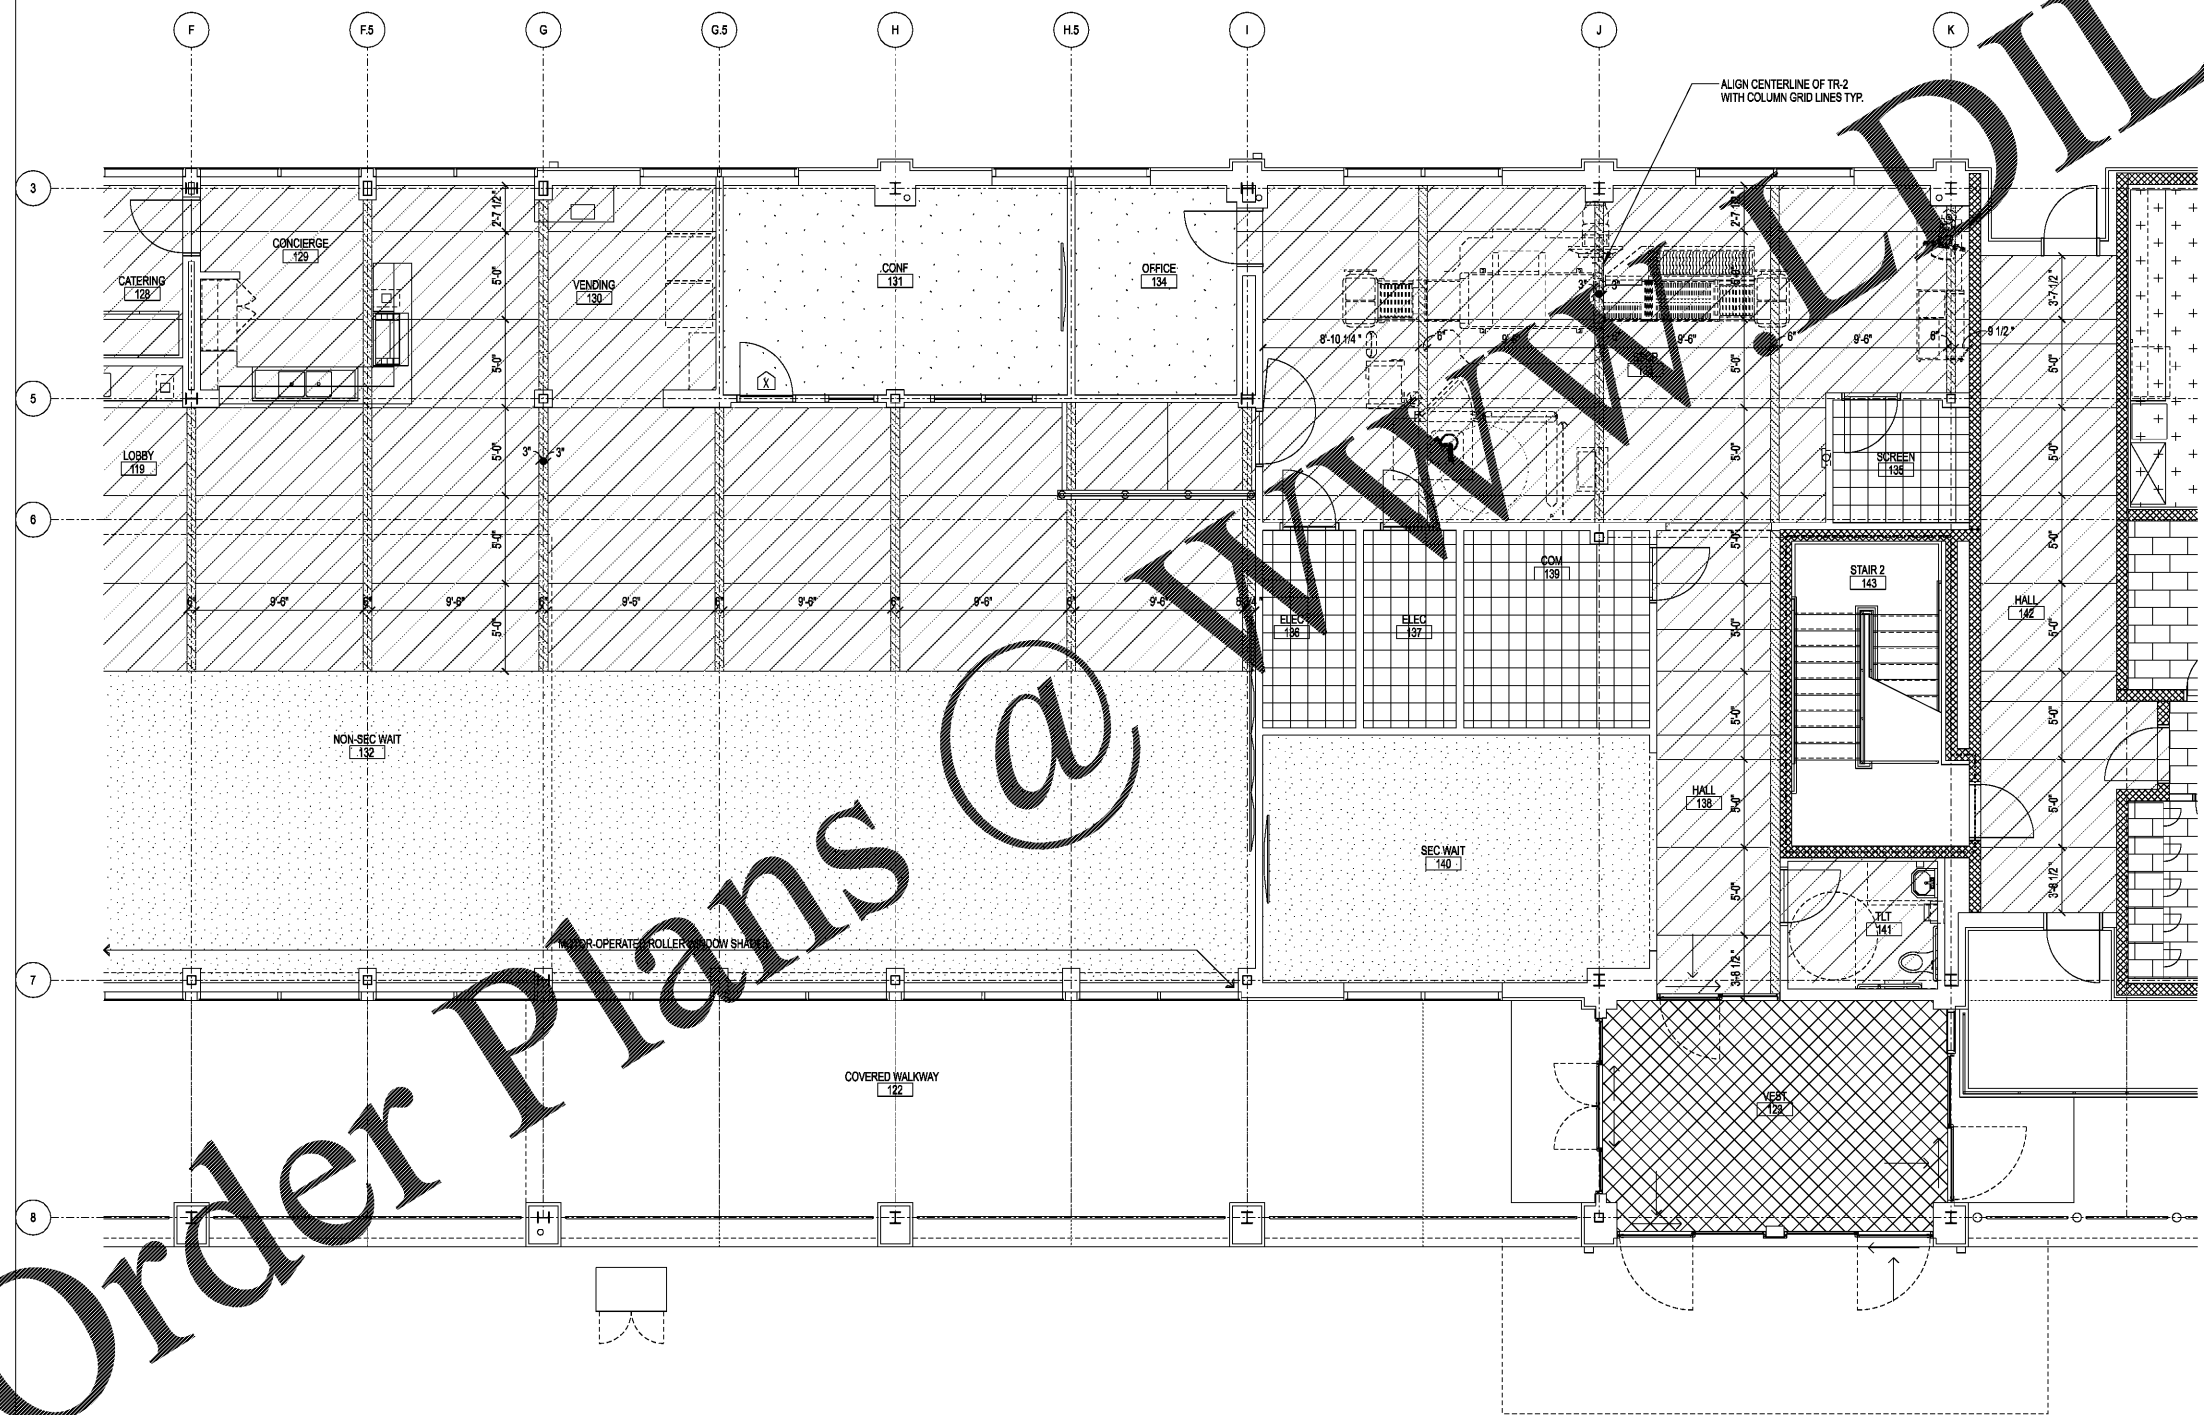

Order Plans @ DWGLine.com

 

1/4"=1'-0"