

FINISH FLOOR PLAN LEGEND			
CPT-1		TR-1	
CPT-2		TR-2	
CPT-3		LVT-1	
EPX-1		SOT-1	

WILSON AIR CENTER

NORTH TERMINAL

CHARLOTTE-DORRIS INTERNATIONAL AIRPORT
5327 WOODS FIELD DRIVE
CHARLOTTE, NC 28203



PO BOX 5510 CHARLOTTE, NC 28209
704-331-8747 • www.twgarchitects.com

CIVIL ENGINEER
TALBERT, BRIGHT & ELLINGTON
3525 WHITEHALL PARK DRIVE, SUITE 210
CHARLOTTE, NC 28273
(704) 425-8070 FIRM NO.: C-1183

STRUCTURAL ENGINEER
STEWART
101 N. TRYON ST., SUITE 1400
CHARLOTTE, NC 28202
(704) 389-3523 FIRM NO.: C-1051

MECHANICAL, ELECTRICAL, PLUMBING & FIRE PROTECTION ENGINEER
SABER ENGINEERING
2923 S. TRYON ST., SUITE 200
CHARLOTTE, NC 28203
(704) 373-0088 FIRM NO.: C-2130

LANDSCAPE ARCHITECT
URBAN DESIGN PARTNERS
1315-EB CENTRAL AVENUE
CHARLOTTE, NC 28205
(704) 334-3303 FIRM NO.: C-TBD

COMMUNICATIONS INFRASTRUCTURE
DB CONSULTING
246 LOVES FARM ROAD
BLACKSBURG, SC 29702
(704) 497-7228 FIRM NO.: C-TBD

REVISIONS


DATE DECEMBER 7, 2018
PROJECT NUMBER 9197-000

SHEET TITLE
ENLARGED LEVEL 2 FINISH FLOOR PLAN

SHEET NUMBER
A-445



1/4"=1'-0"

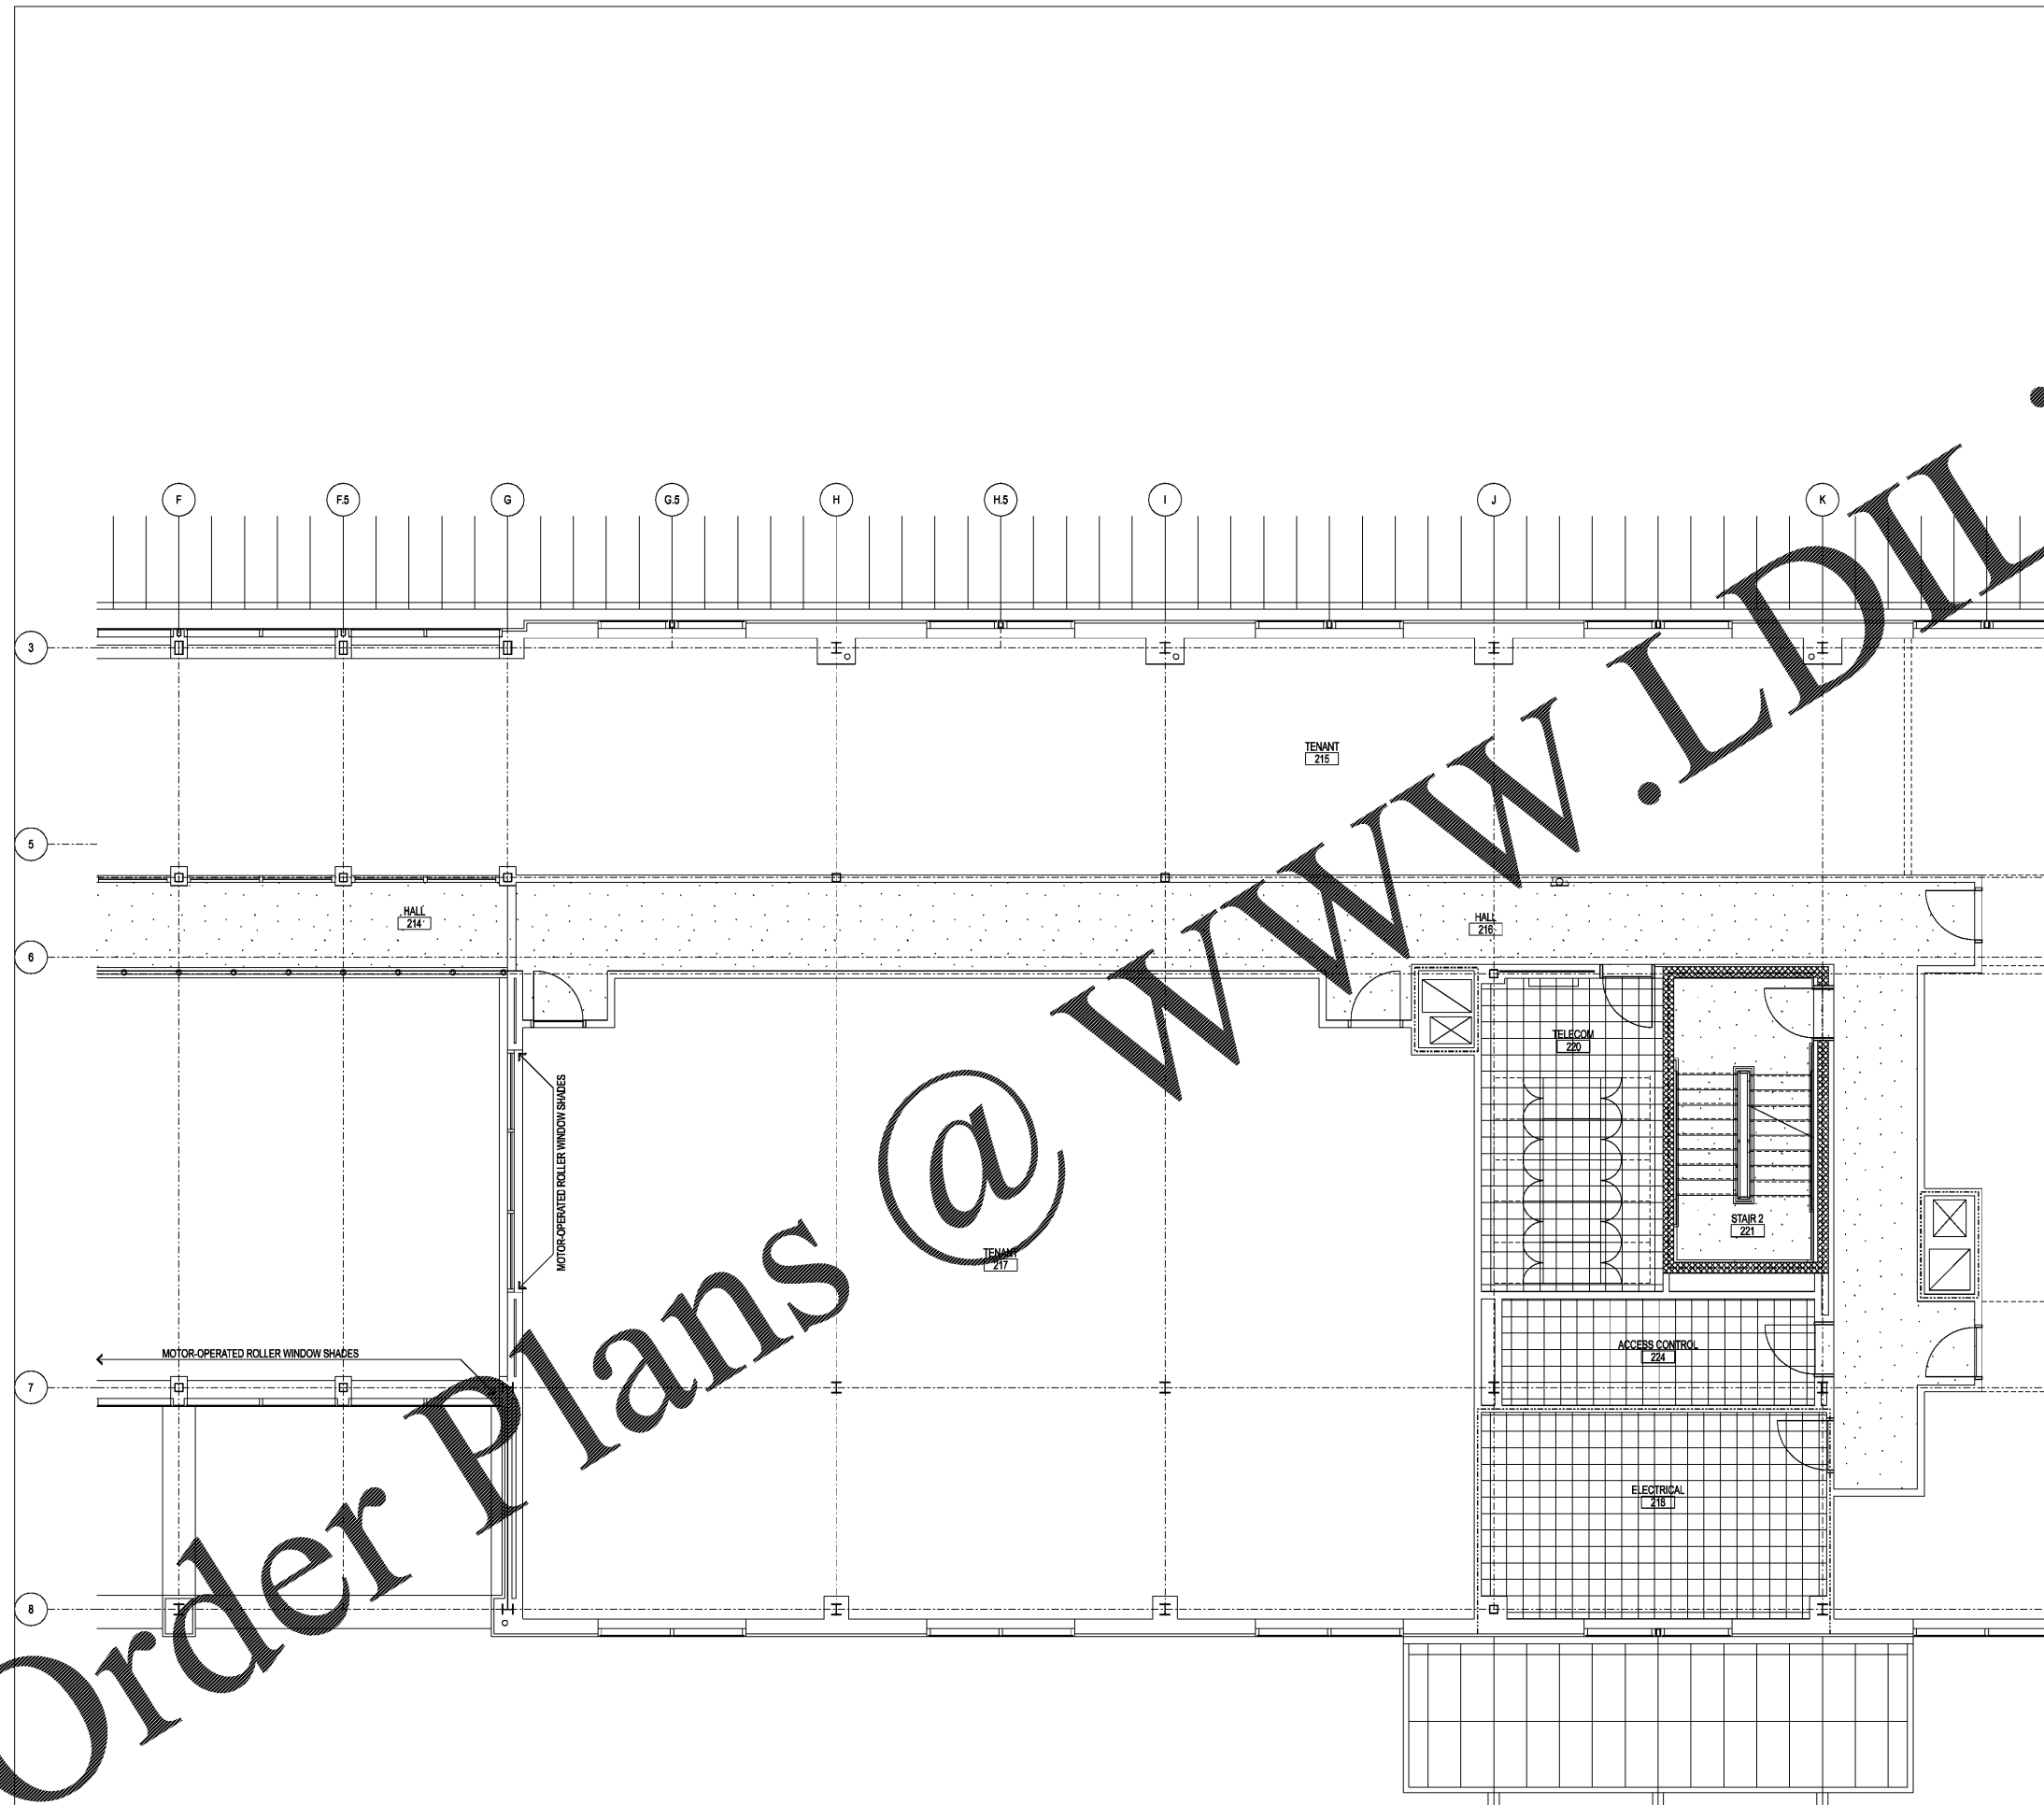

Order Plans @ WWW.LDLine.com