

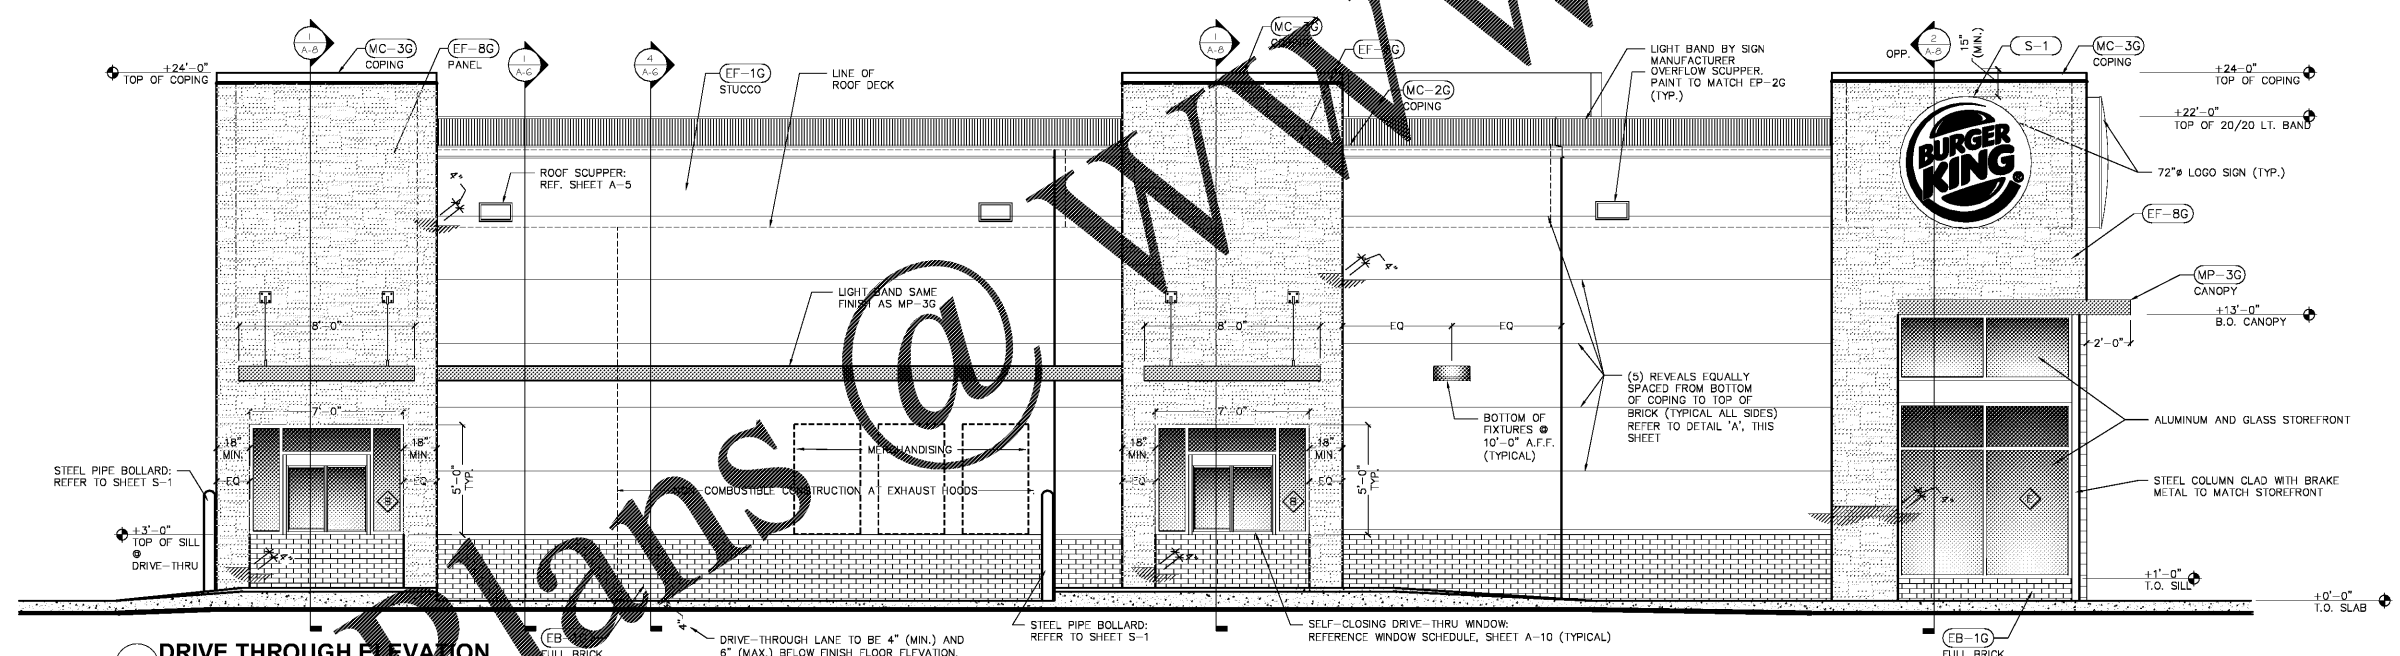
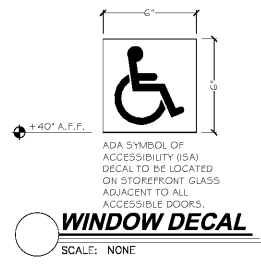


1 MAIN ENTRANCE ELEVATION
SCALE: 1/4" = 1'-0"

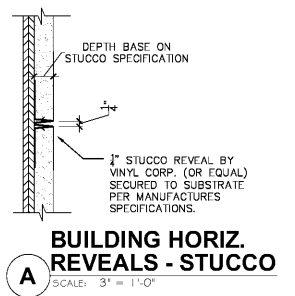

2 DRIVE THROUGH ELEVATION
SCALE: 1/4" = 1'-0"

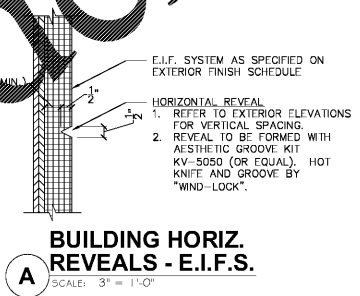

PREMIER KINGS, INC.
5529 CAMMACHEL ROAD
MONTGOMERY, ALABAMA 36117
PHONE: (205) 833-1111
FAX: (205) 833-1112
WWW.BK.COM

2126 Morris Avenue
Birmingham, AL 35203
Phone: (205) 329-7251
Fax: (205) 329-7252
www.hendonhuckestein.com

hendon huckestein architects, PC
architecture • planning • interior design



01.31.19
EXTERIOR ELEVATIONS
A-2a