



Order Plans @ WWW.LDILine.com

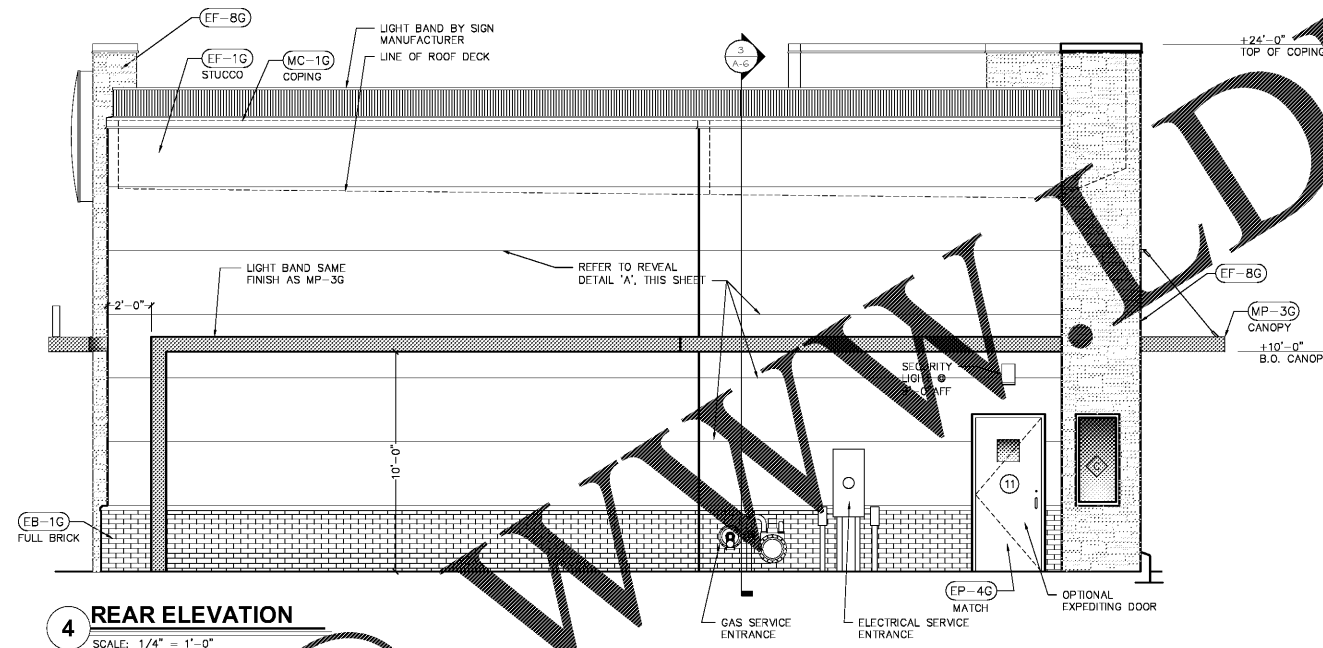

4 REAR ELEVATION  
SCALE: 1/4" = 1'-0"

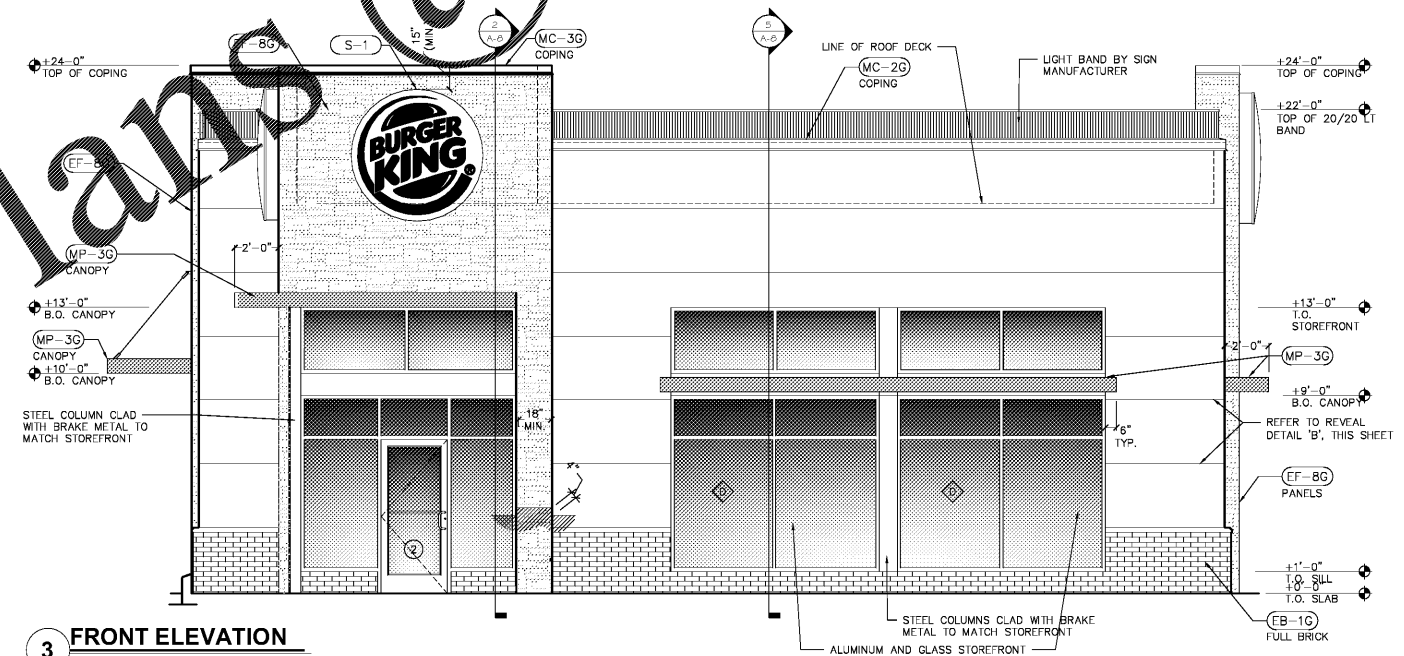

3 FRONT ELEVATION  
SCALE: 1/4" = 1'-0"



PREMIER KINGS, INC.  
5529 CARMICHAEL ROAD  
MONTGOMERY, ALABAMA 36117  
PHONE: (205) 835-1728  
LINDSEY@BKALABAMA.COM

2126 Morris Avenue  
Birmingham, AL 35203  
Phone: (205) 329-1751  
For more information visit  
www.hendonhuckestein.com

hendon  
huckestein  
architects, PC

architecture • planning • interior design

