


PARKER'S CANE BAY

THE PARKER COMPANIES  
17 WEST HOOVER BLVD.  
SAVANNAH, GA. 31401

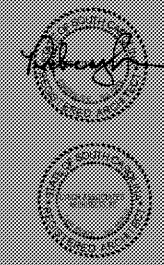

Revisions


NO.	DATE	DESCRIPTION

FIRST FLOOR PLAN

Scale: 1/8" = 1'-0"  
Date: 01/21/19  
Project: P-100  
Drawing No. 100

A100

2/4/2019 2:01:07 PM

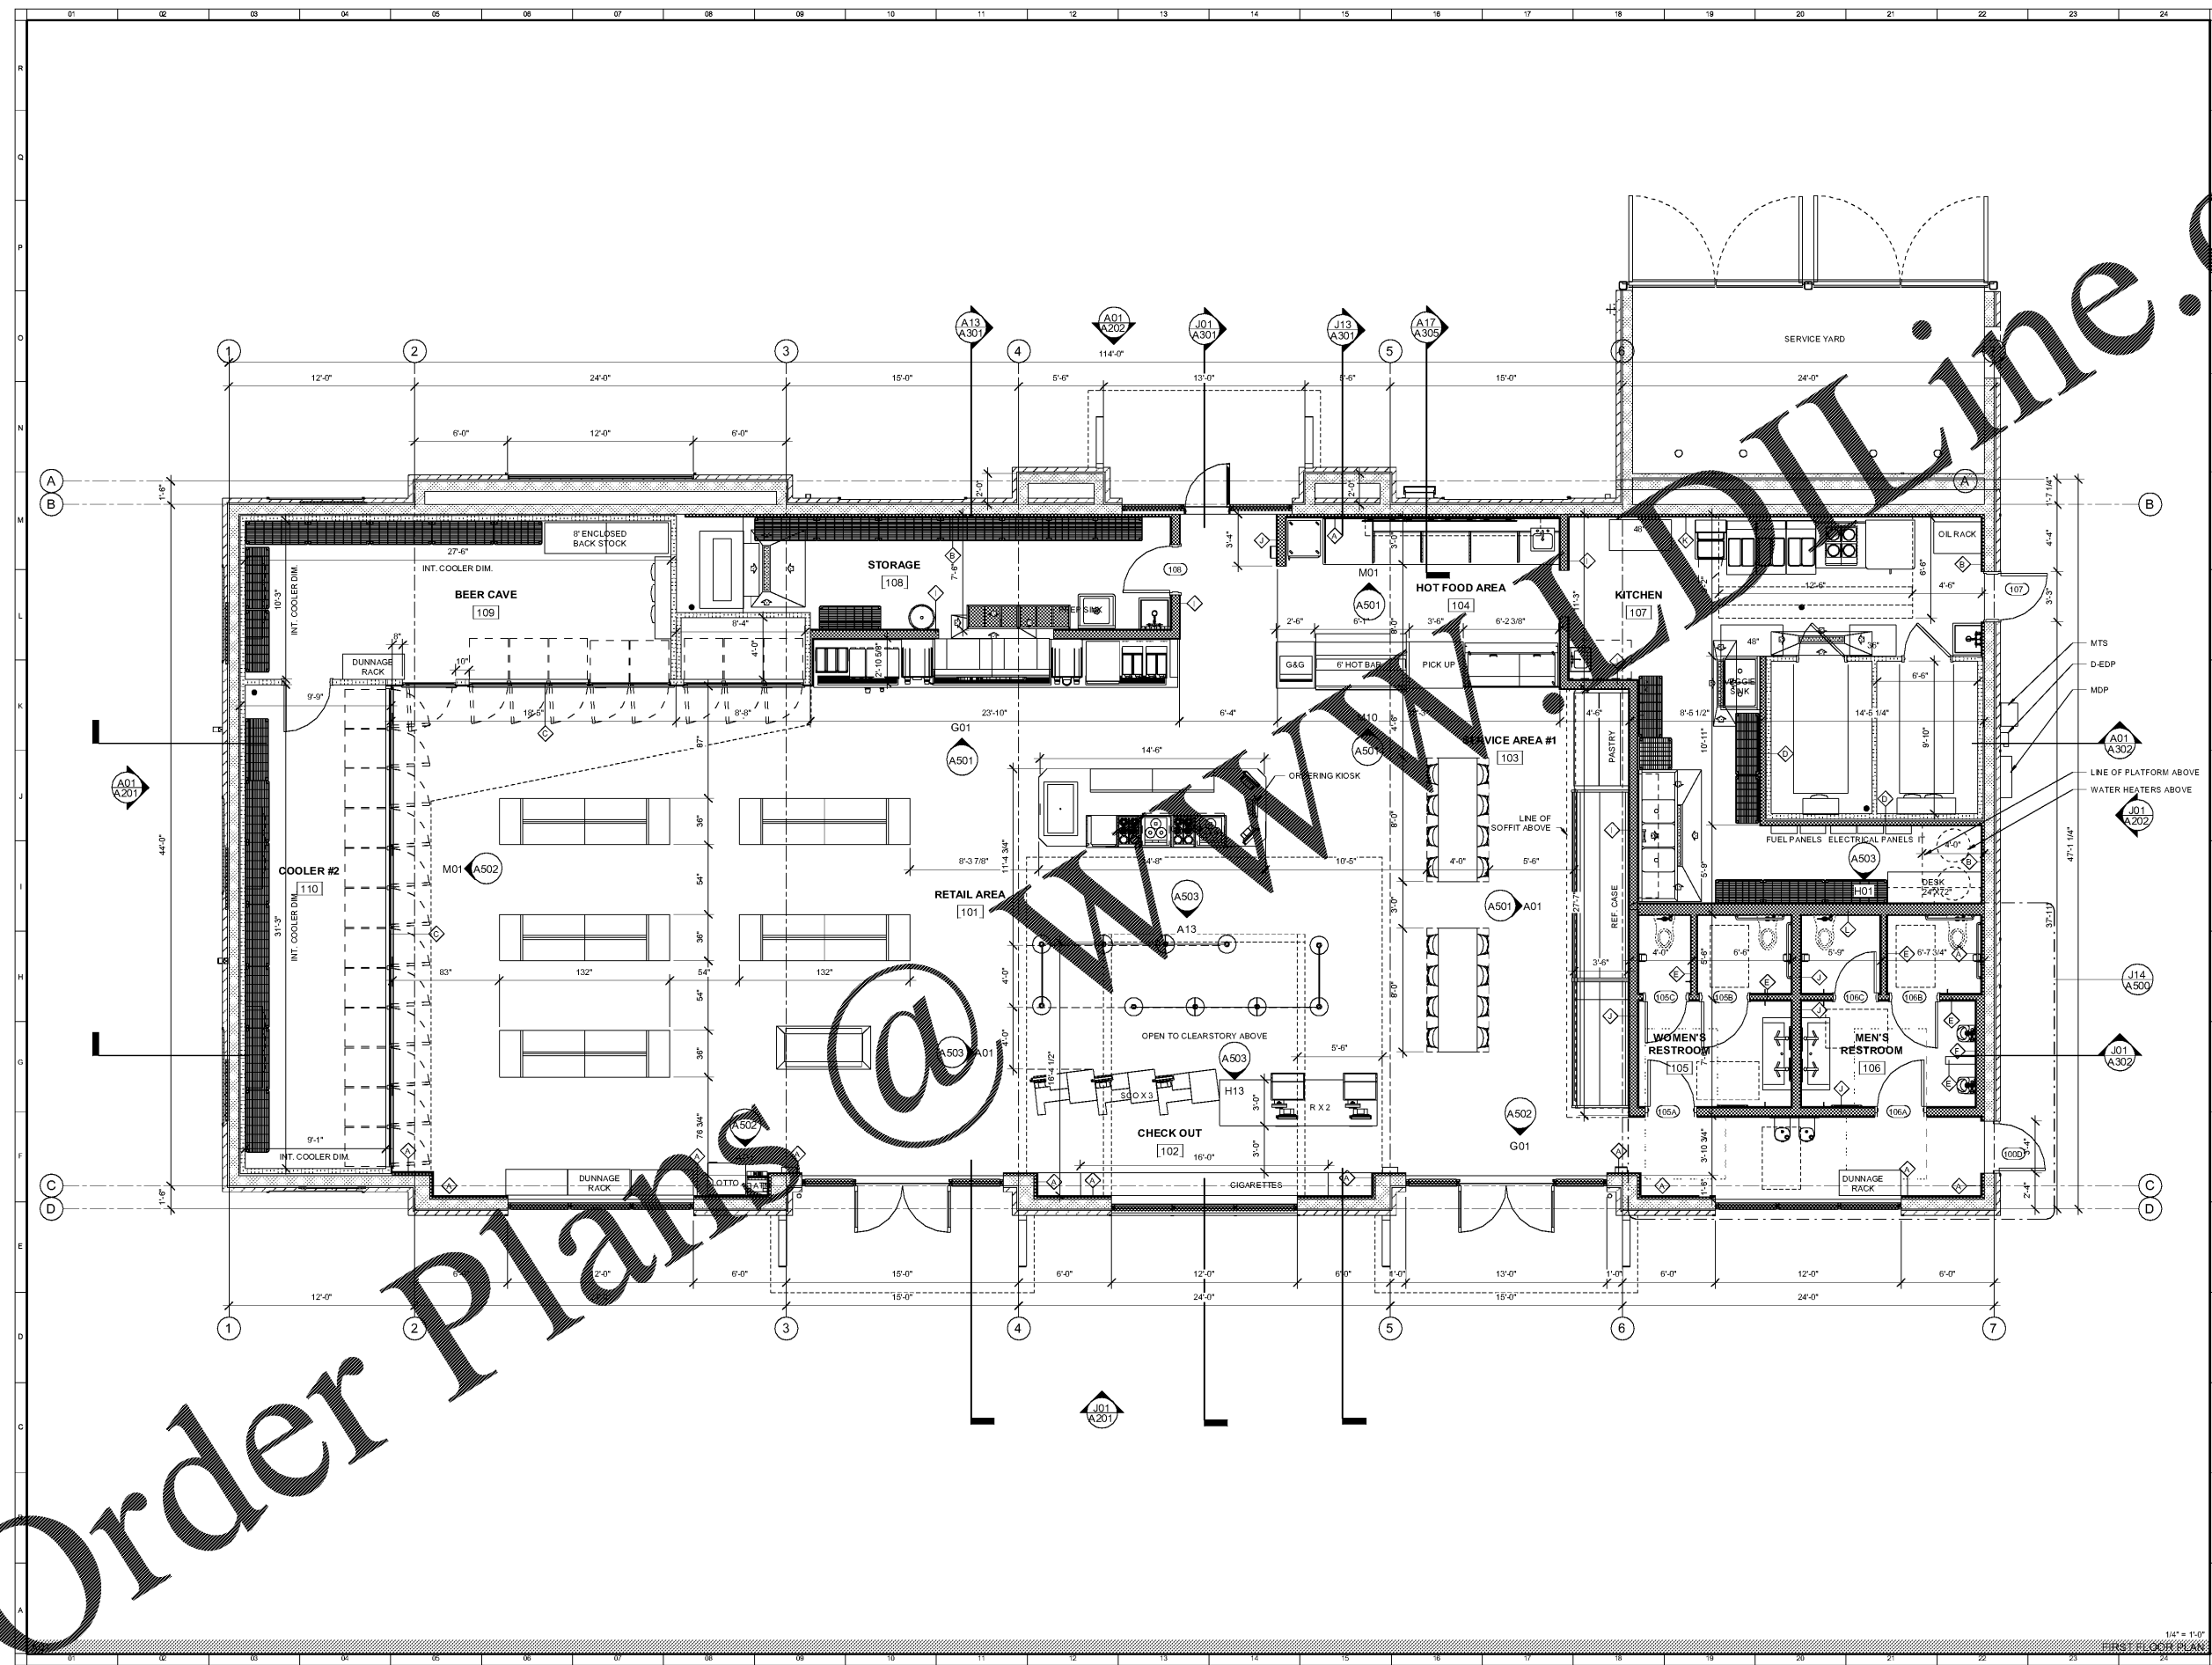

Order Plans @

WWW.ONLINE.COM