


PARKER'S CANE BAY

THE PARKER COMPANIES
17 WEST MOODHOUGH ST.
SAVANNAH, GA. 31401

Parkers

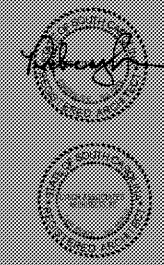


Revisions

ROOF PLAN

Scale: 1/4" = 1'-0"
Date: 01/21/19
Project: P-100
Drawing No. R-100

A102

2/4/2019 2:01:09 PM

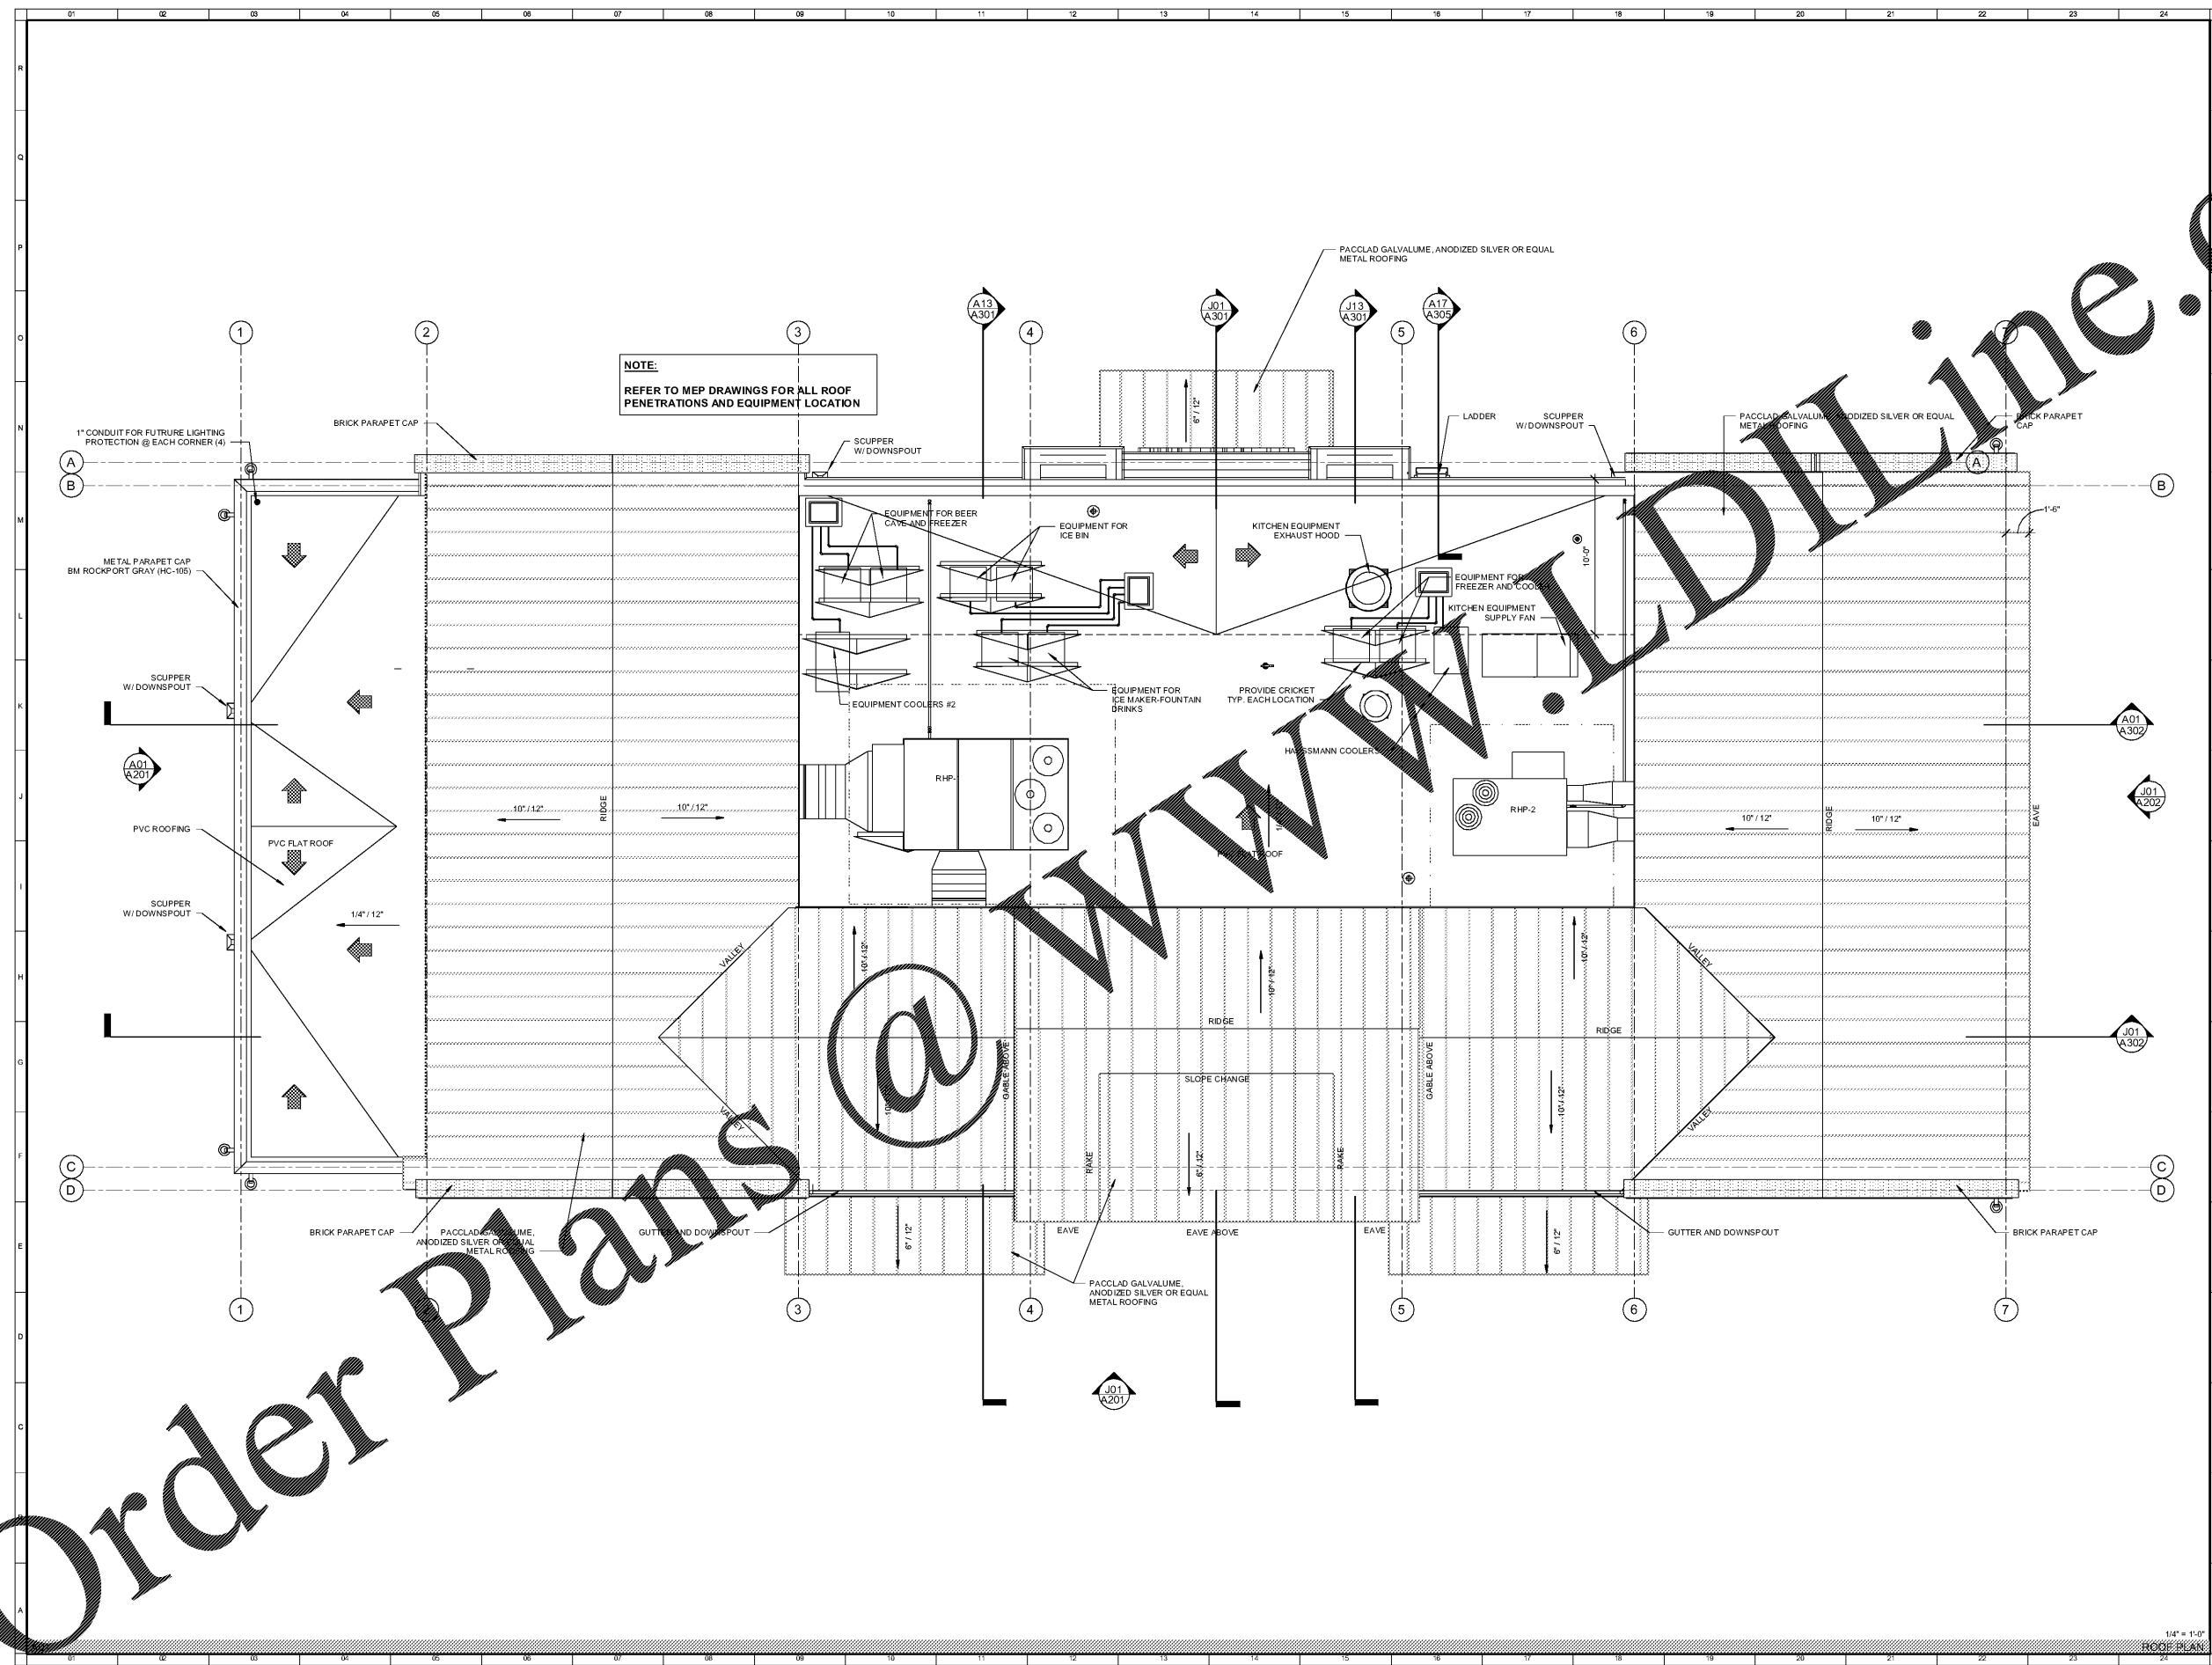

NOTE:
REFER TO MEP DRAWINGS FOR ALL ROOF PENETRATIONS AND EQUIPMENT LOCATION

Order Plans @ WWW.LDLine.com

WWW.LDLine.com