



LYNCH
ARCHITECTS
17 WEST MOODHOUGH ST.
SAVANNAH, GA 31401
TEL: 912.433.3119
WWW.LYNCHARCHITECTS.COM

PARKER'S CANE BAY

THE PARKER COMPANIES
17 WEST MOODHOUGH ST.
SAVANNAH, GA 31401

Parkers

Revisions



No.	Date	Description

WALL SECTIONS

Scale: 3/4" = 1'-0"

DATE: 01/21/19
PROJECT: PARKER'S CANE BAY
DRAWING NO.: A303

A303

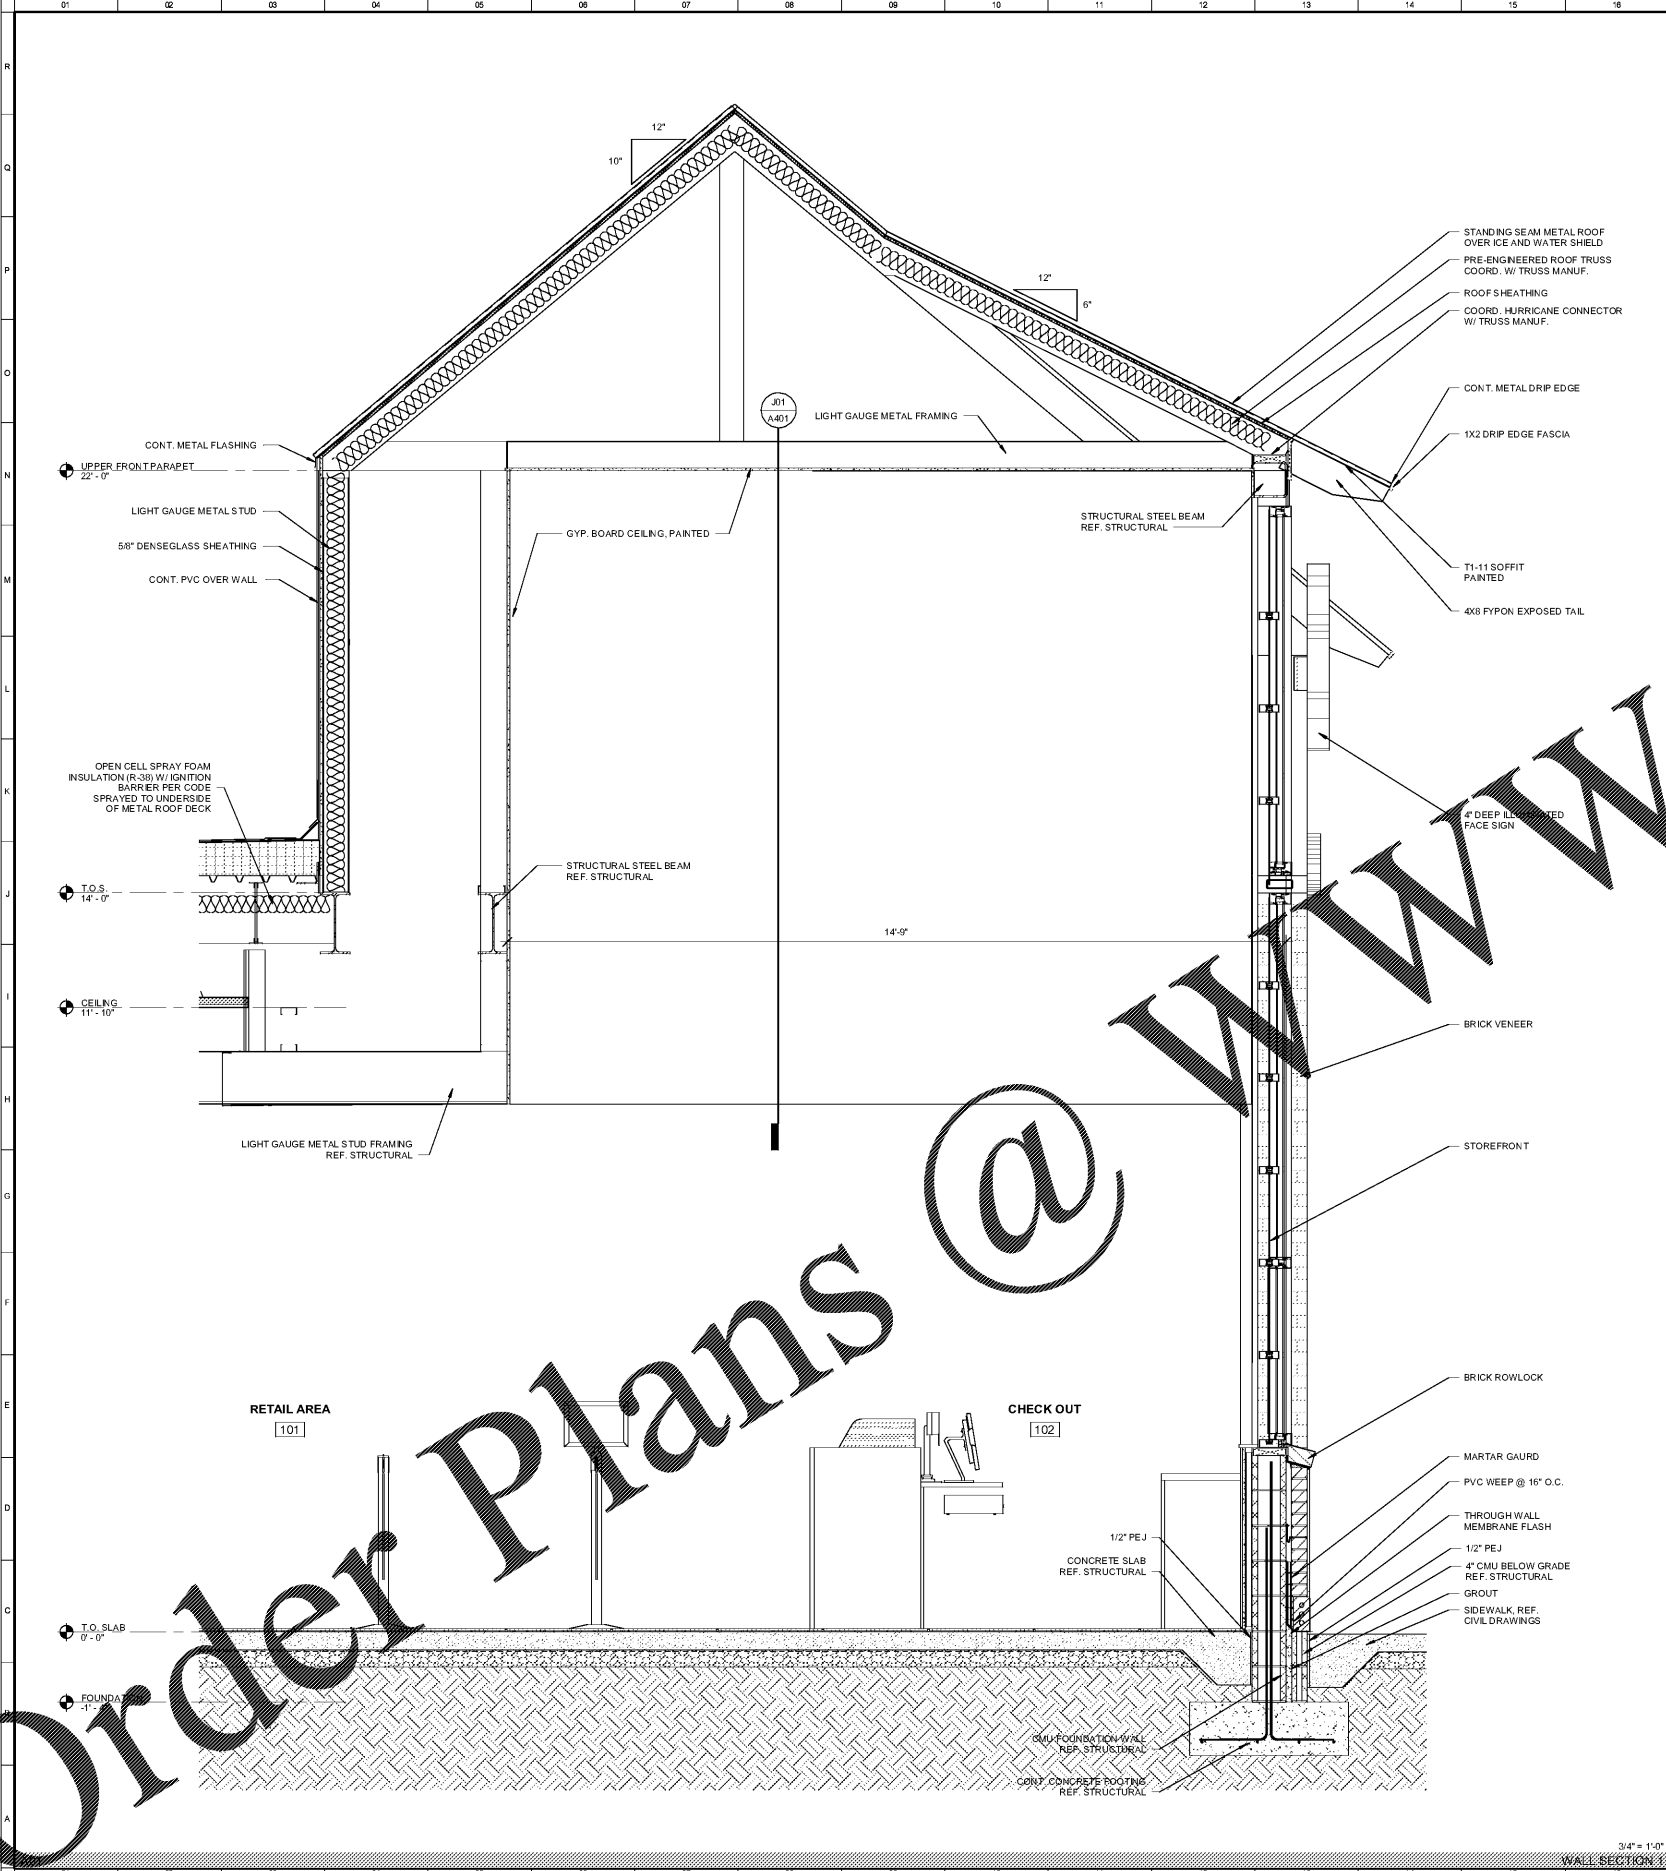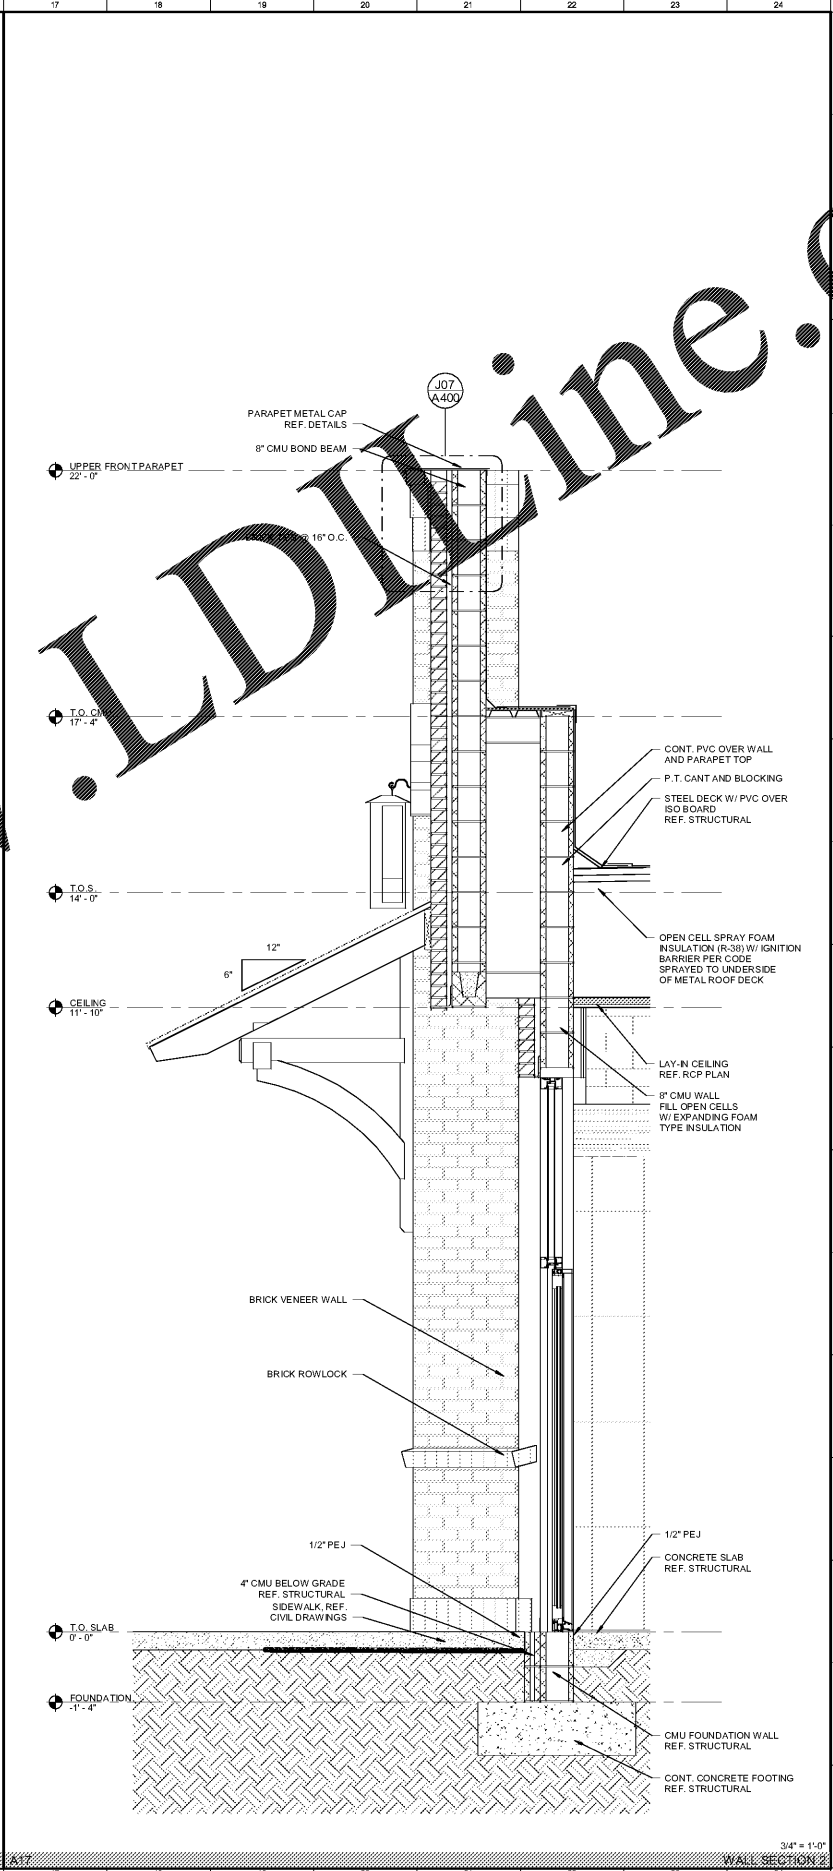

Order Plans @ WWW.LDOnline.com