


PARKER'S CANE BAY

THE PARKER COMPANIES
17 WEST WOODHOUGH ST.
SAVANNAH, GA. 31401

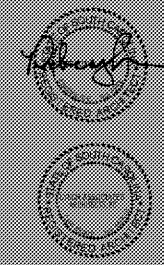

Revisions




No.	Date	Description

WALL SECTIONS

Scale: 3/4" = 1'-0"
Date: 01/21/19
Project: P-488
Drawing No. A304

A304

2/4/2019 2:01:57 PM

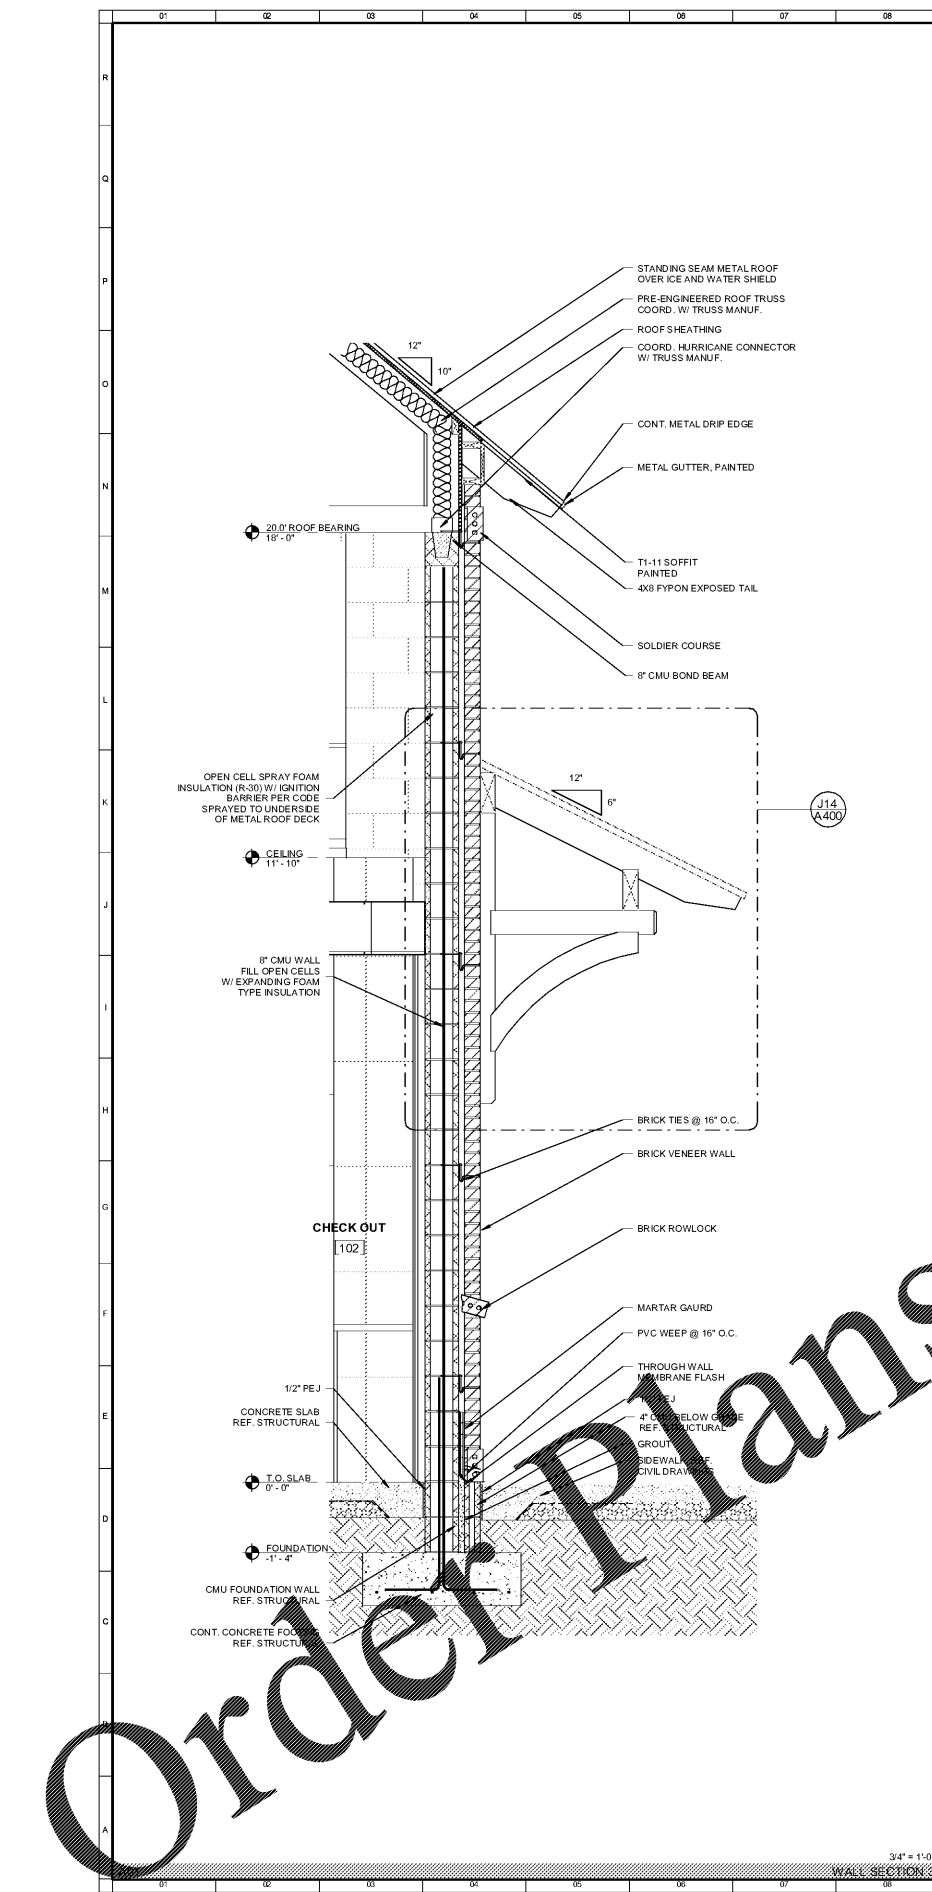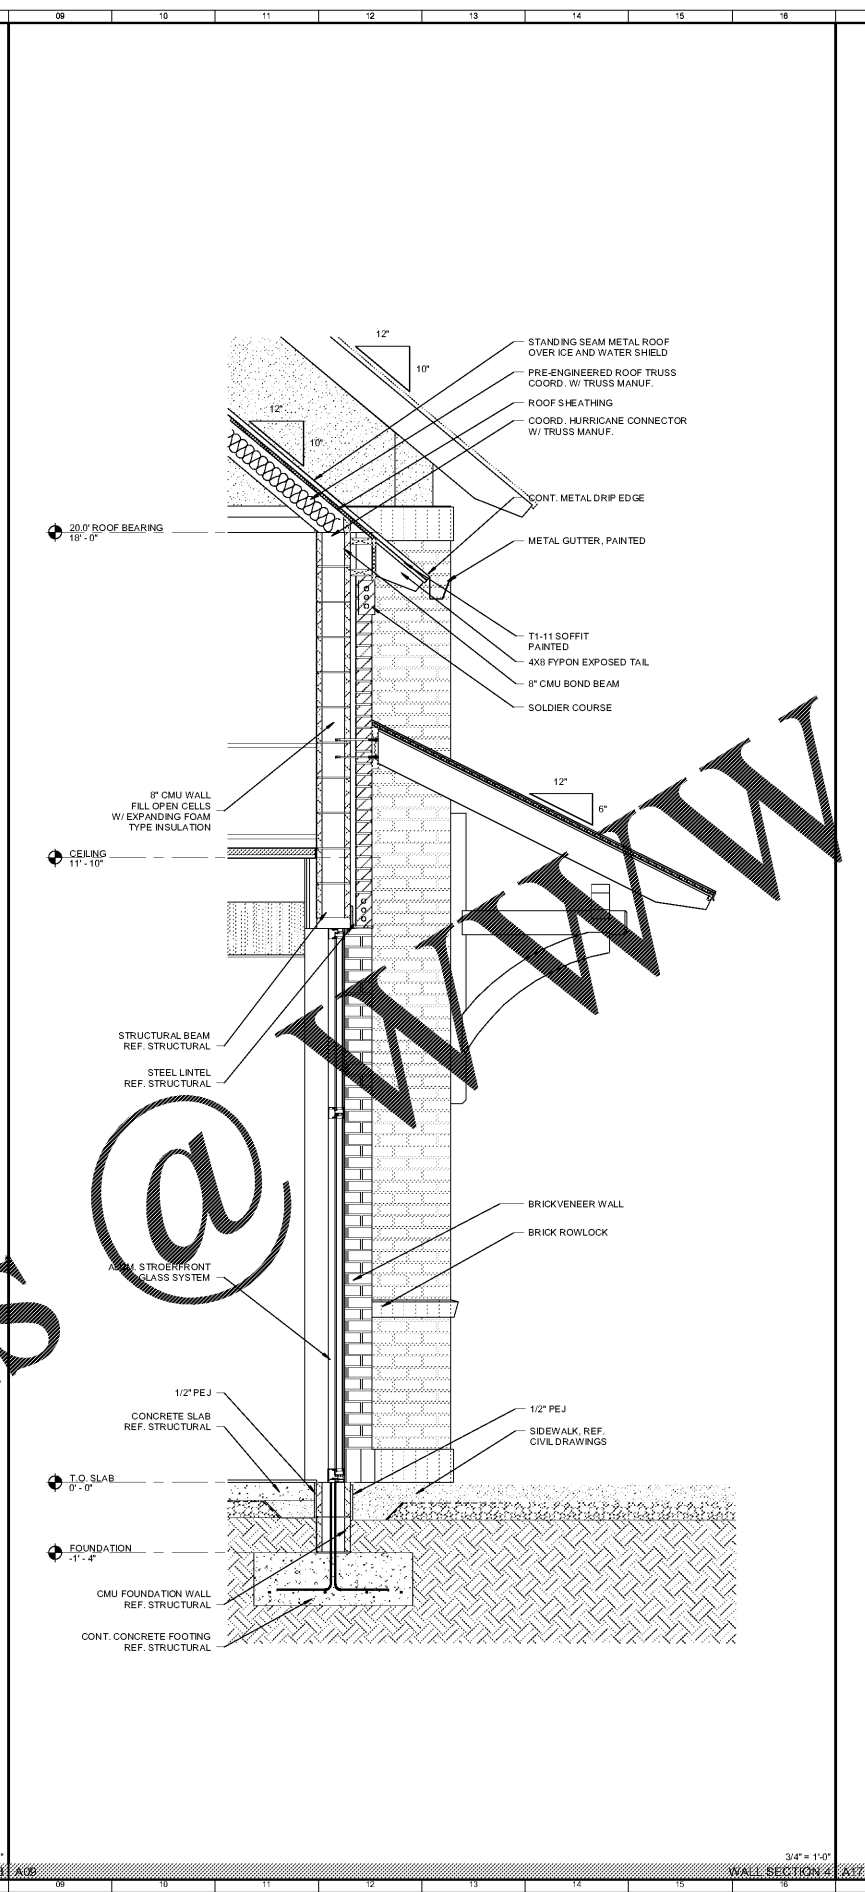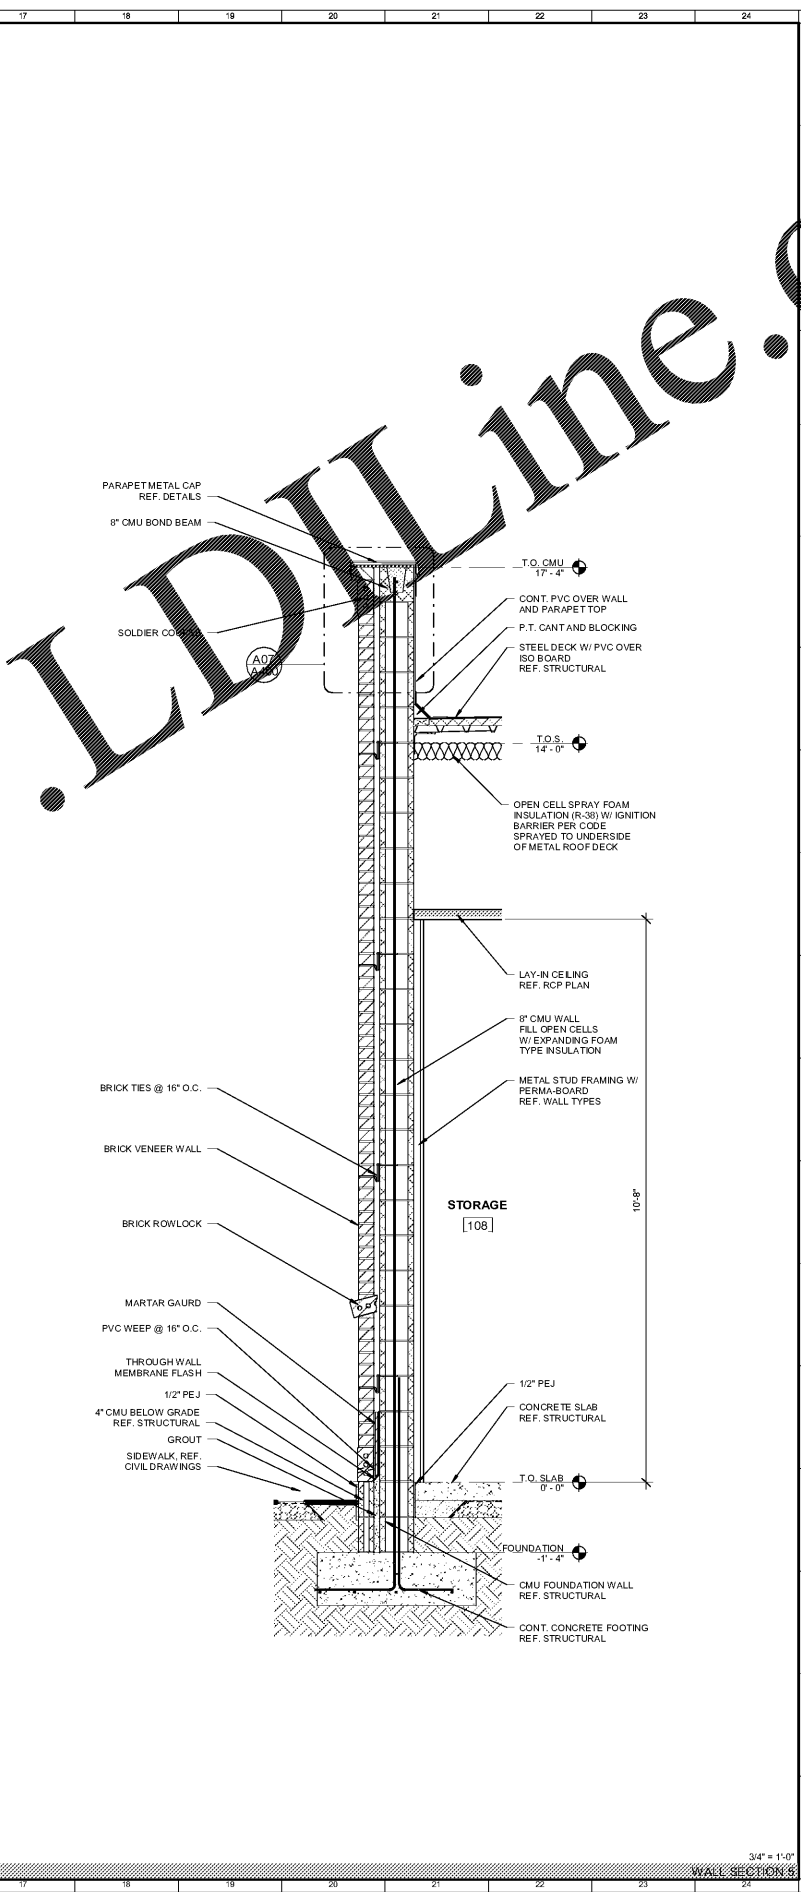

Order Plans @ WWW.LDLine.com