


PARKER'S CANE BAY
THE PARKER COMPANIES
17 WEST MOODHOUGH ST.
SAVANNAH, GA. 31401

Parkers

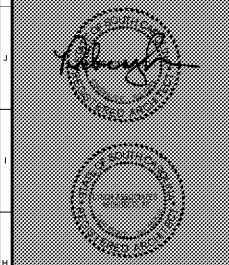

Revisions

| NO. | DATE | DESCRIPTION |
|-----|------|-------------|
| | | |
| | | |
| | | |




WALL SECTIONS

Scale: 3/4" = 1'-0"
 Date: 01/21/19
 Project: P-1801
 Drawing No. A305

A305

2/4/2019 2:02:00 PM

www.LDOnline.com

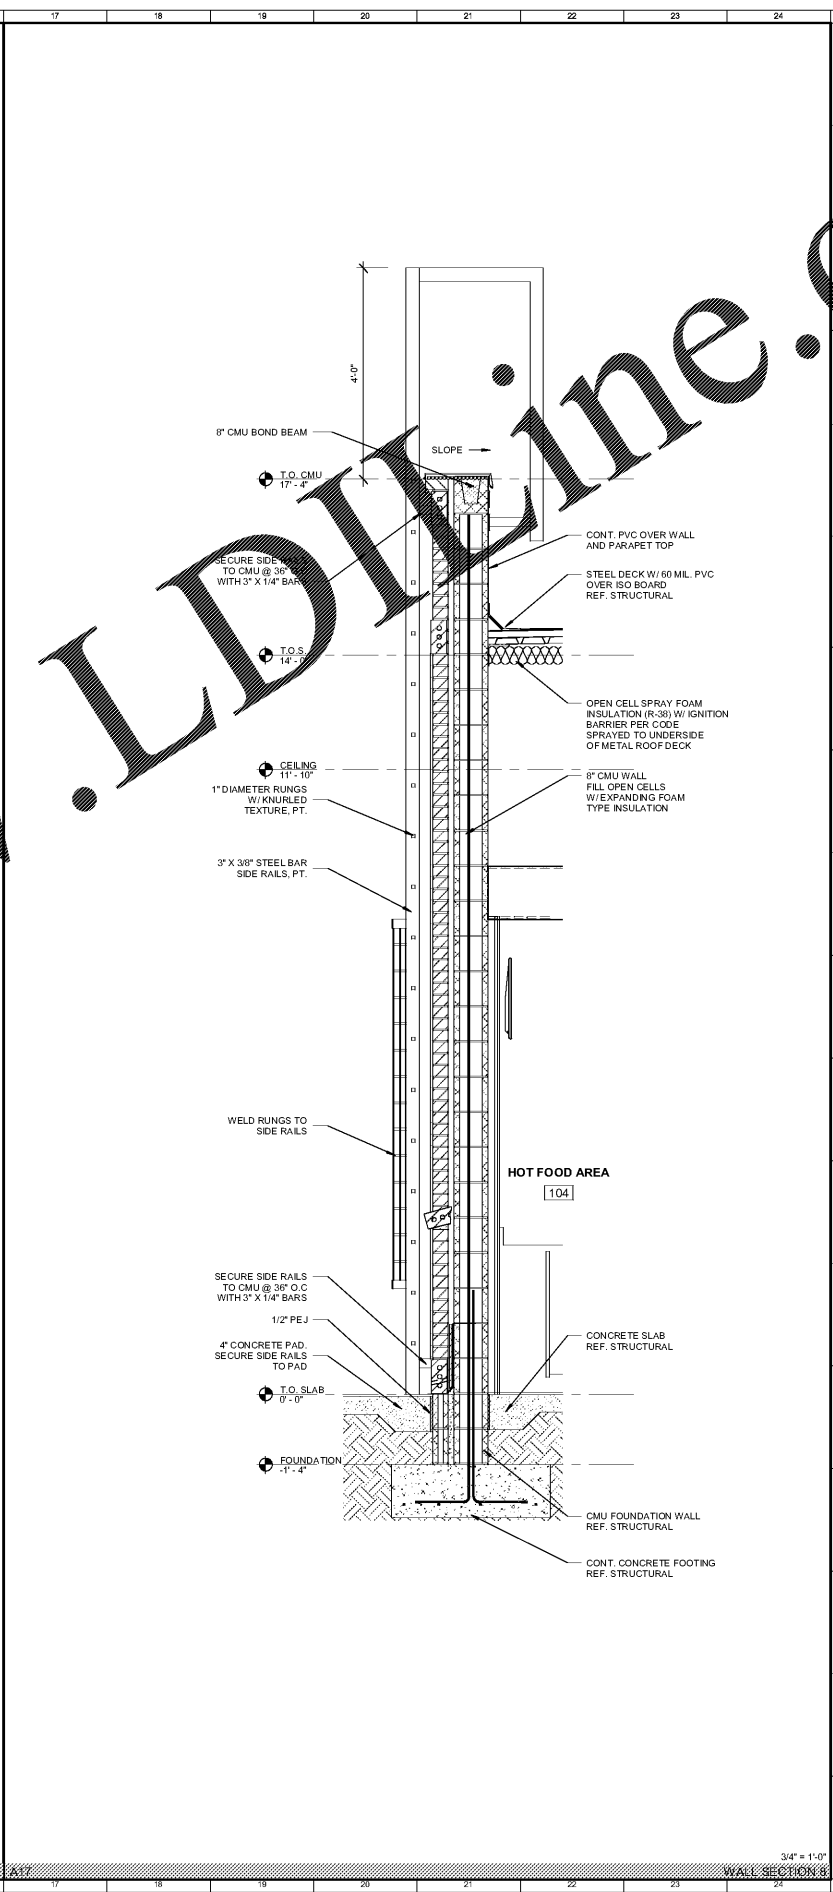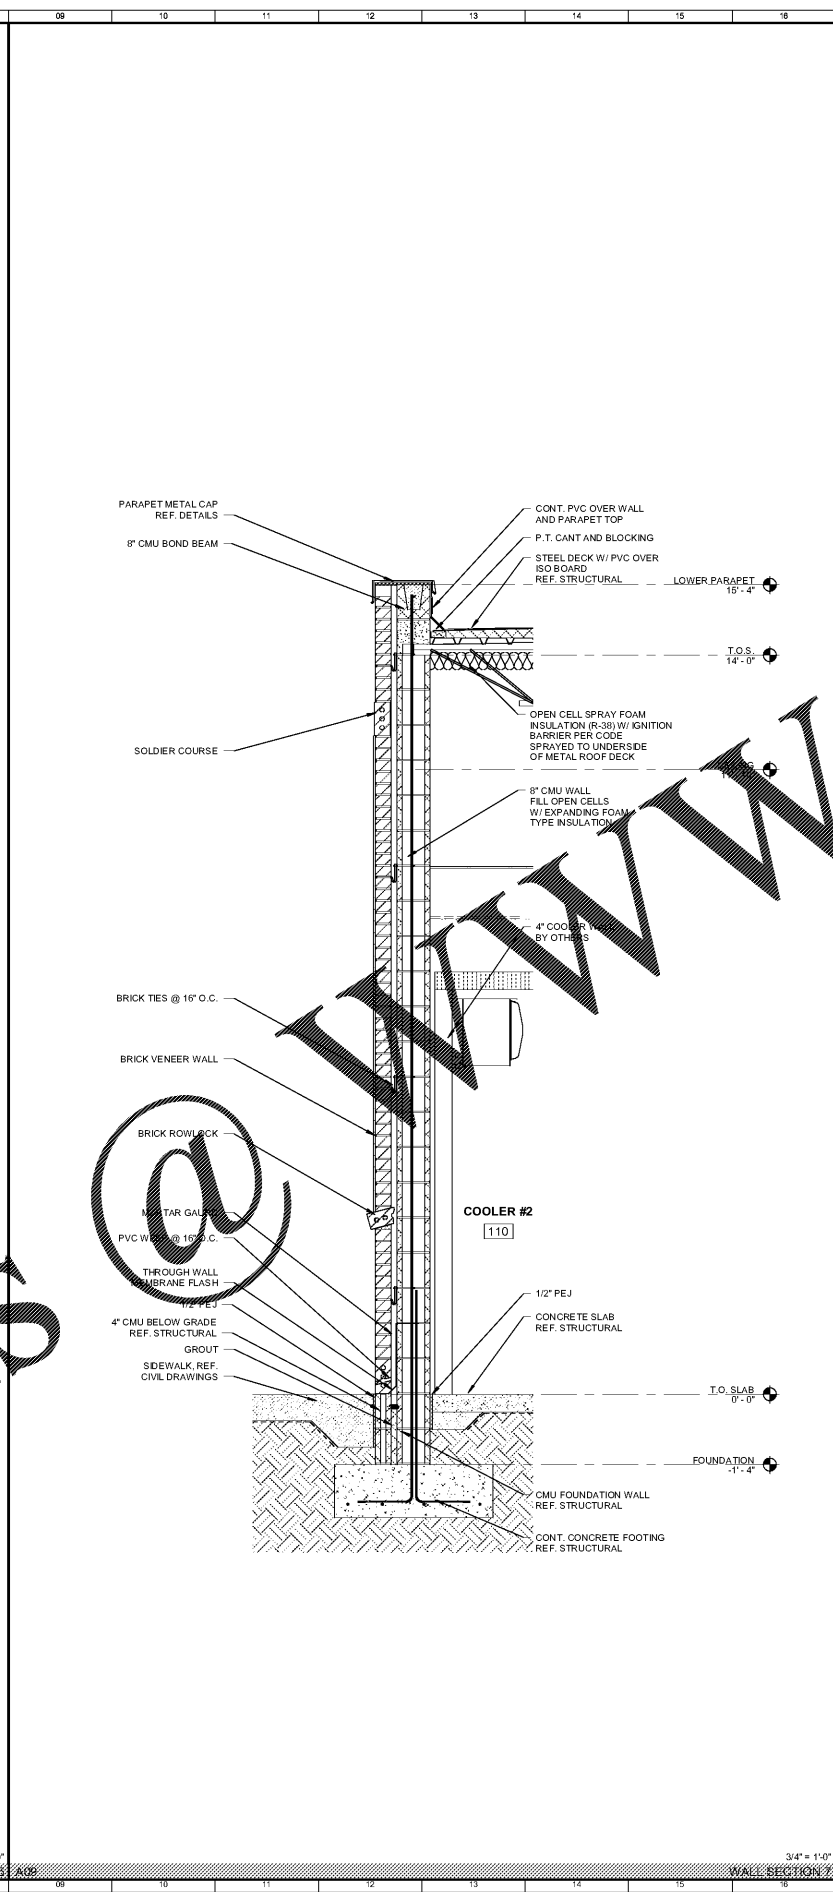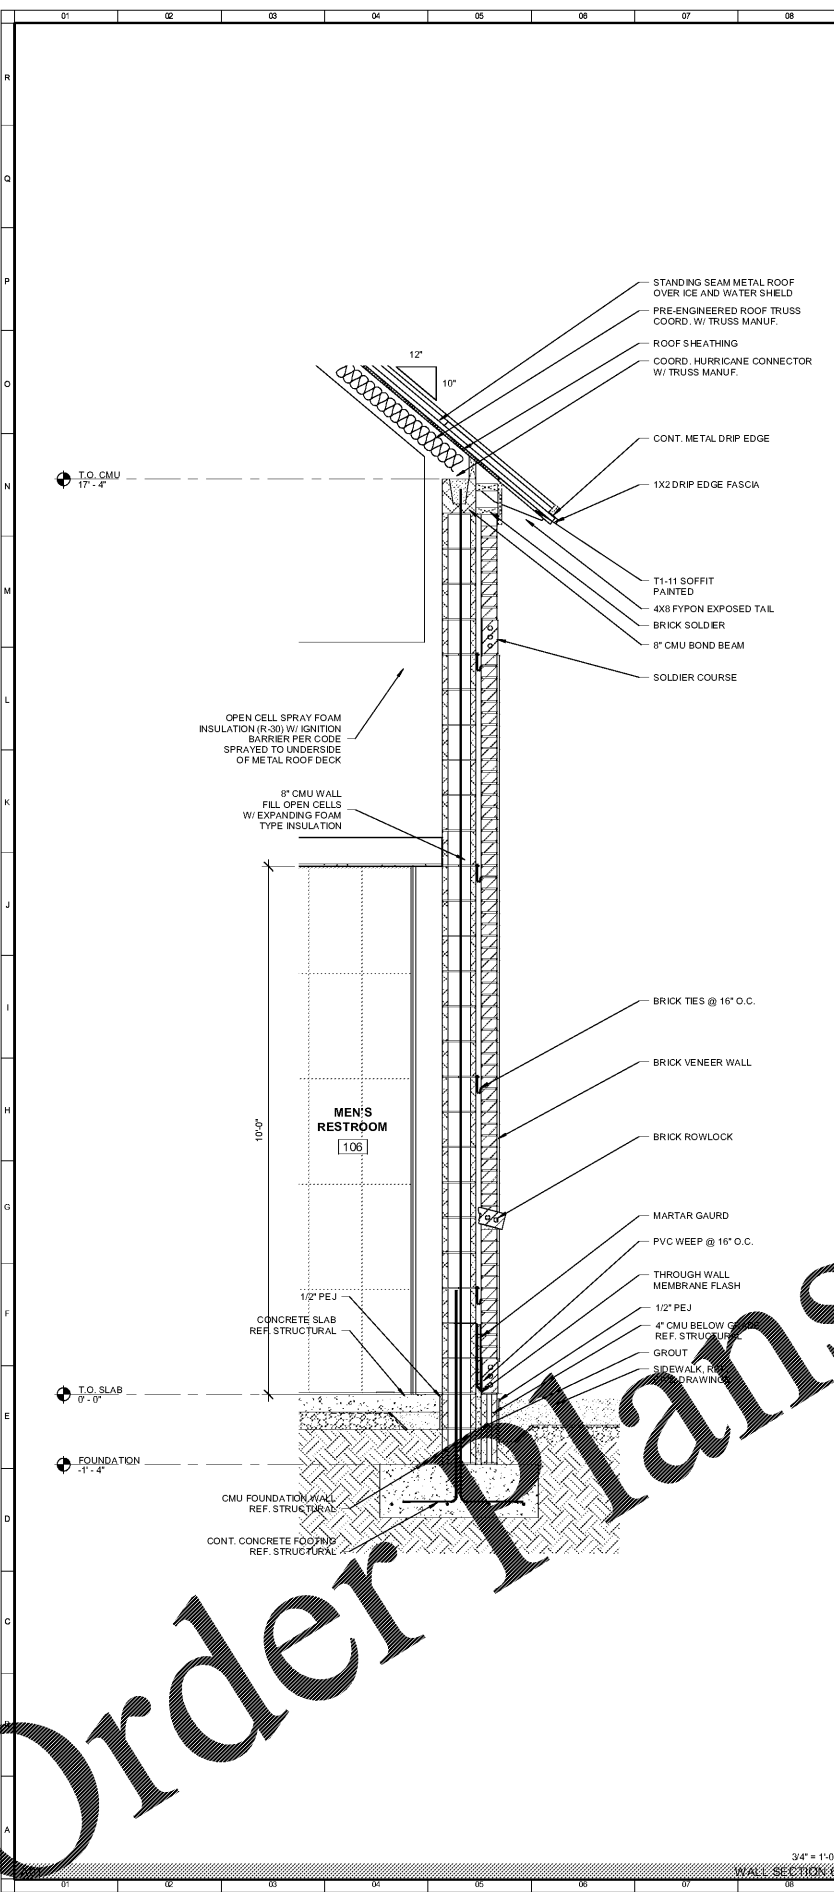

Order Plans