

PARKER'S CANE BAY

THE PARKER COMPANIES
17 WEST MIDNIGHT ST
DAVANNAH, GA 31401

Parkers


Revisions

NO.	DATE	DESCRIPTION


ROOF FRAMING PLAN

Scale:	1/4" = 1'-0"
Date:	2/1/2019
Time:	12:18
Sheet No.:	S103

S103

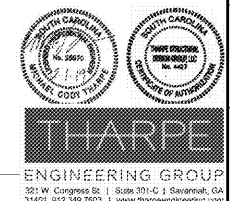

- NOTE:
- 600S162-43 STUDS @ 16" O.C. FROM LIGHT GAUGE HEADER BELOW TO TCMU ABOVE.
 - RTU SUPPORT PER DETAIL S-3402.
 - FOR RTU LAYOUT SEE ARCH./MECH. DWGS. APPROX. LOCATIONS SHOWN HERE.
 - TOJ - TOS ± 12" TYP. UNO.
 - FOR BRACKET CONNECTION TO STRUCTURE SEE K5402.

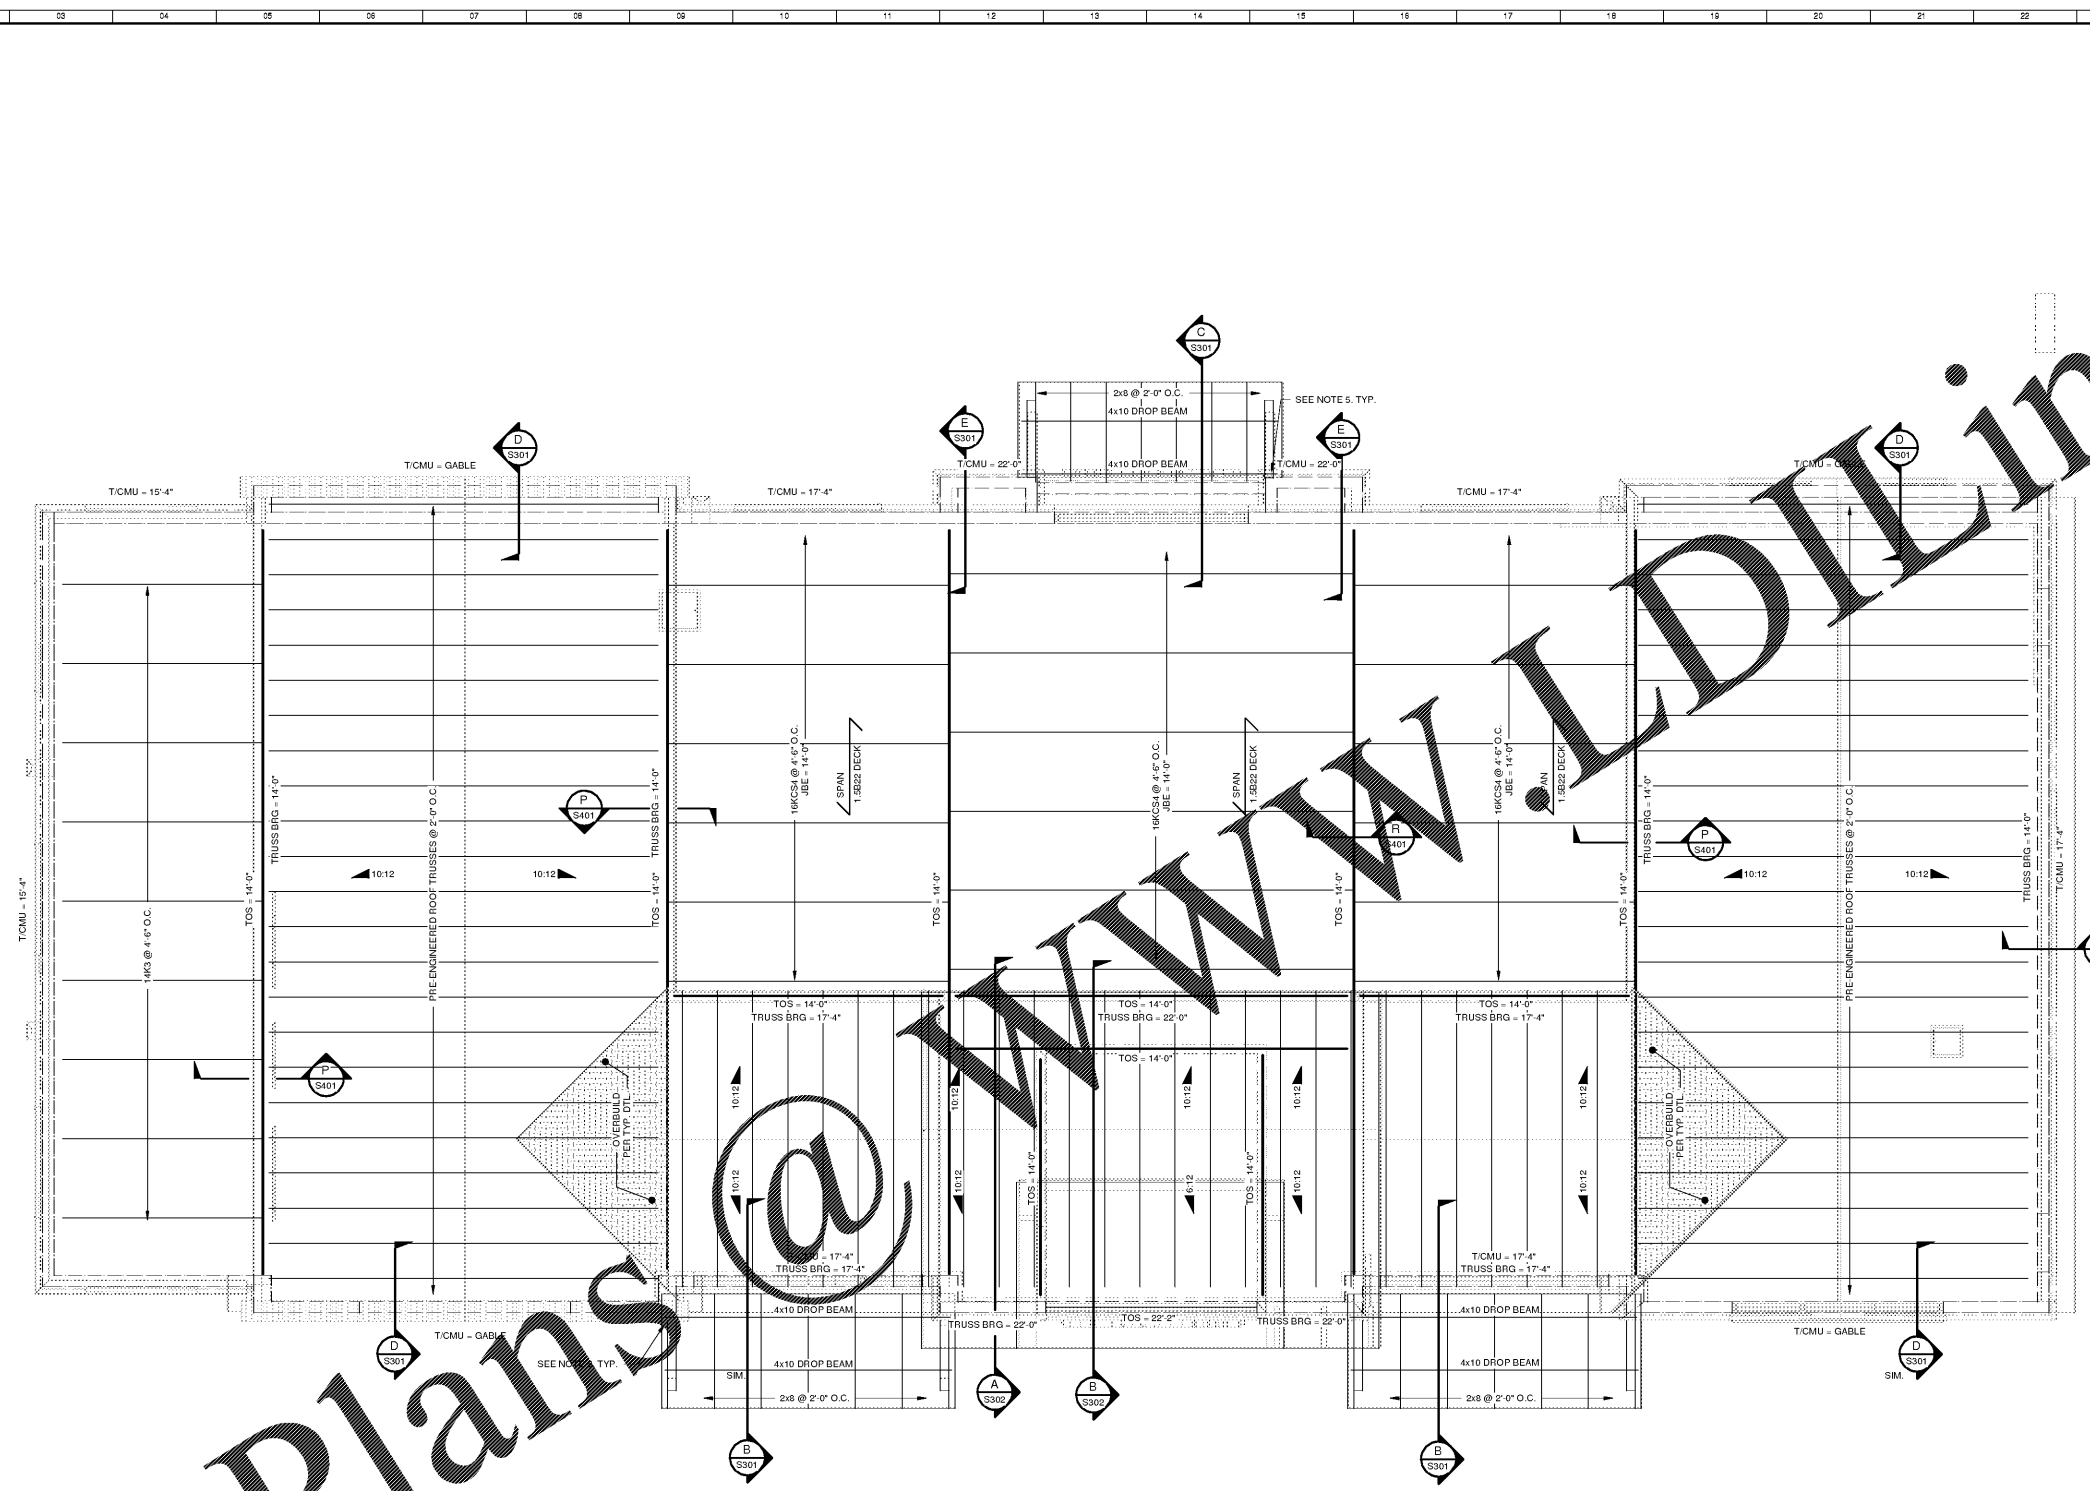

Order Plans

WWW.LDLine.com

2/1/2019 9:39:54 AM