


Order Plans @

WWW.LDILine.COM

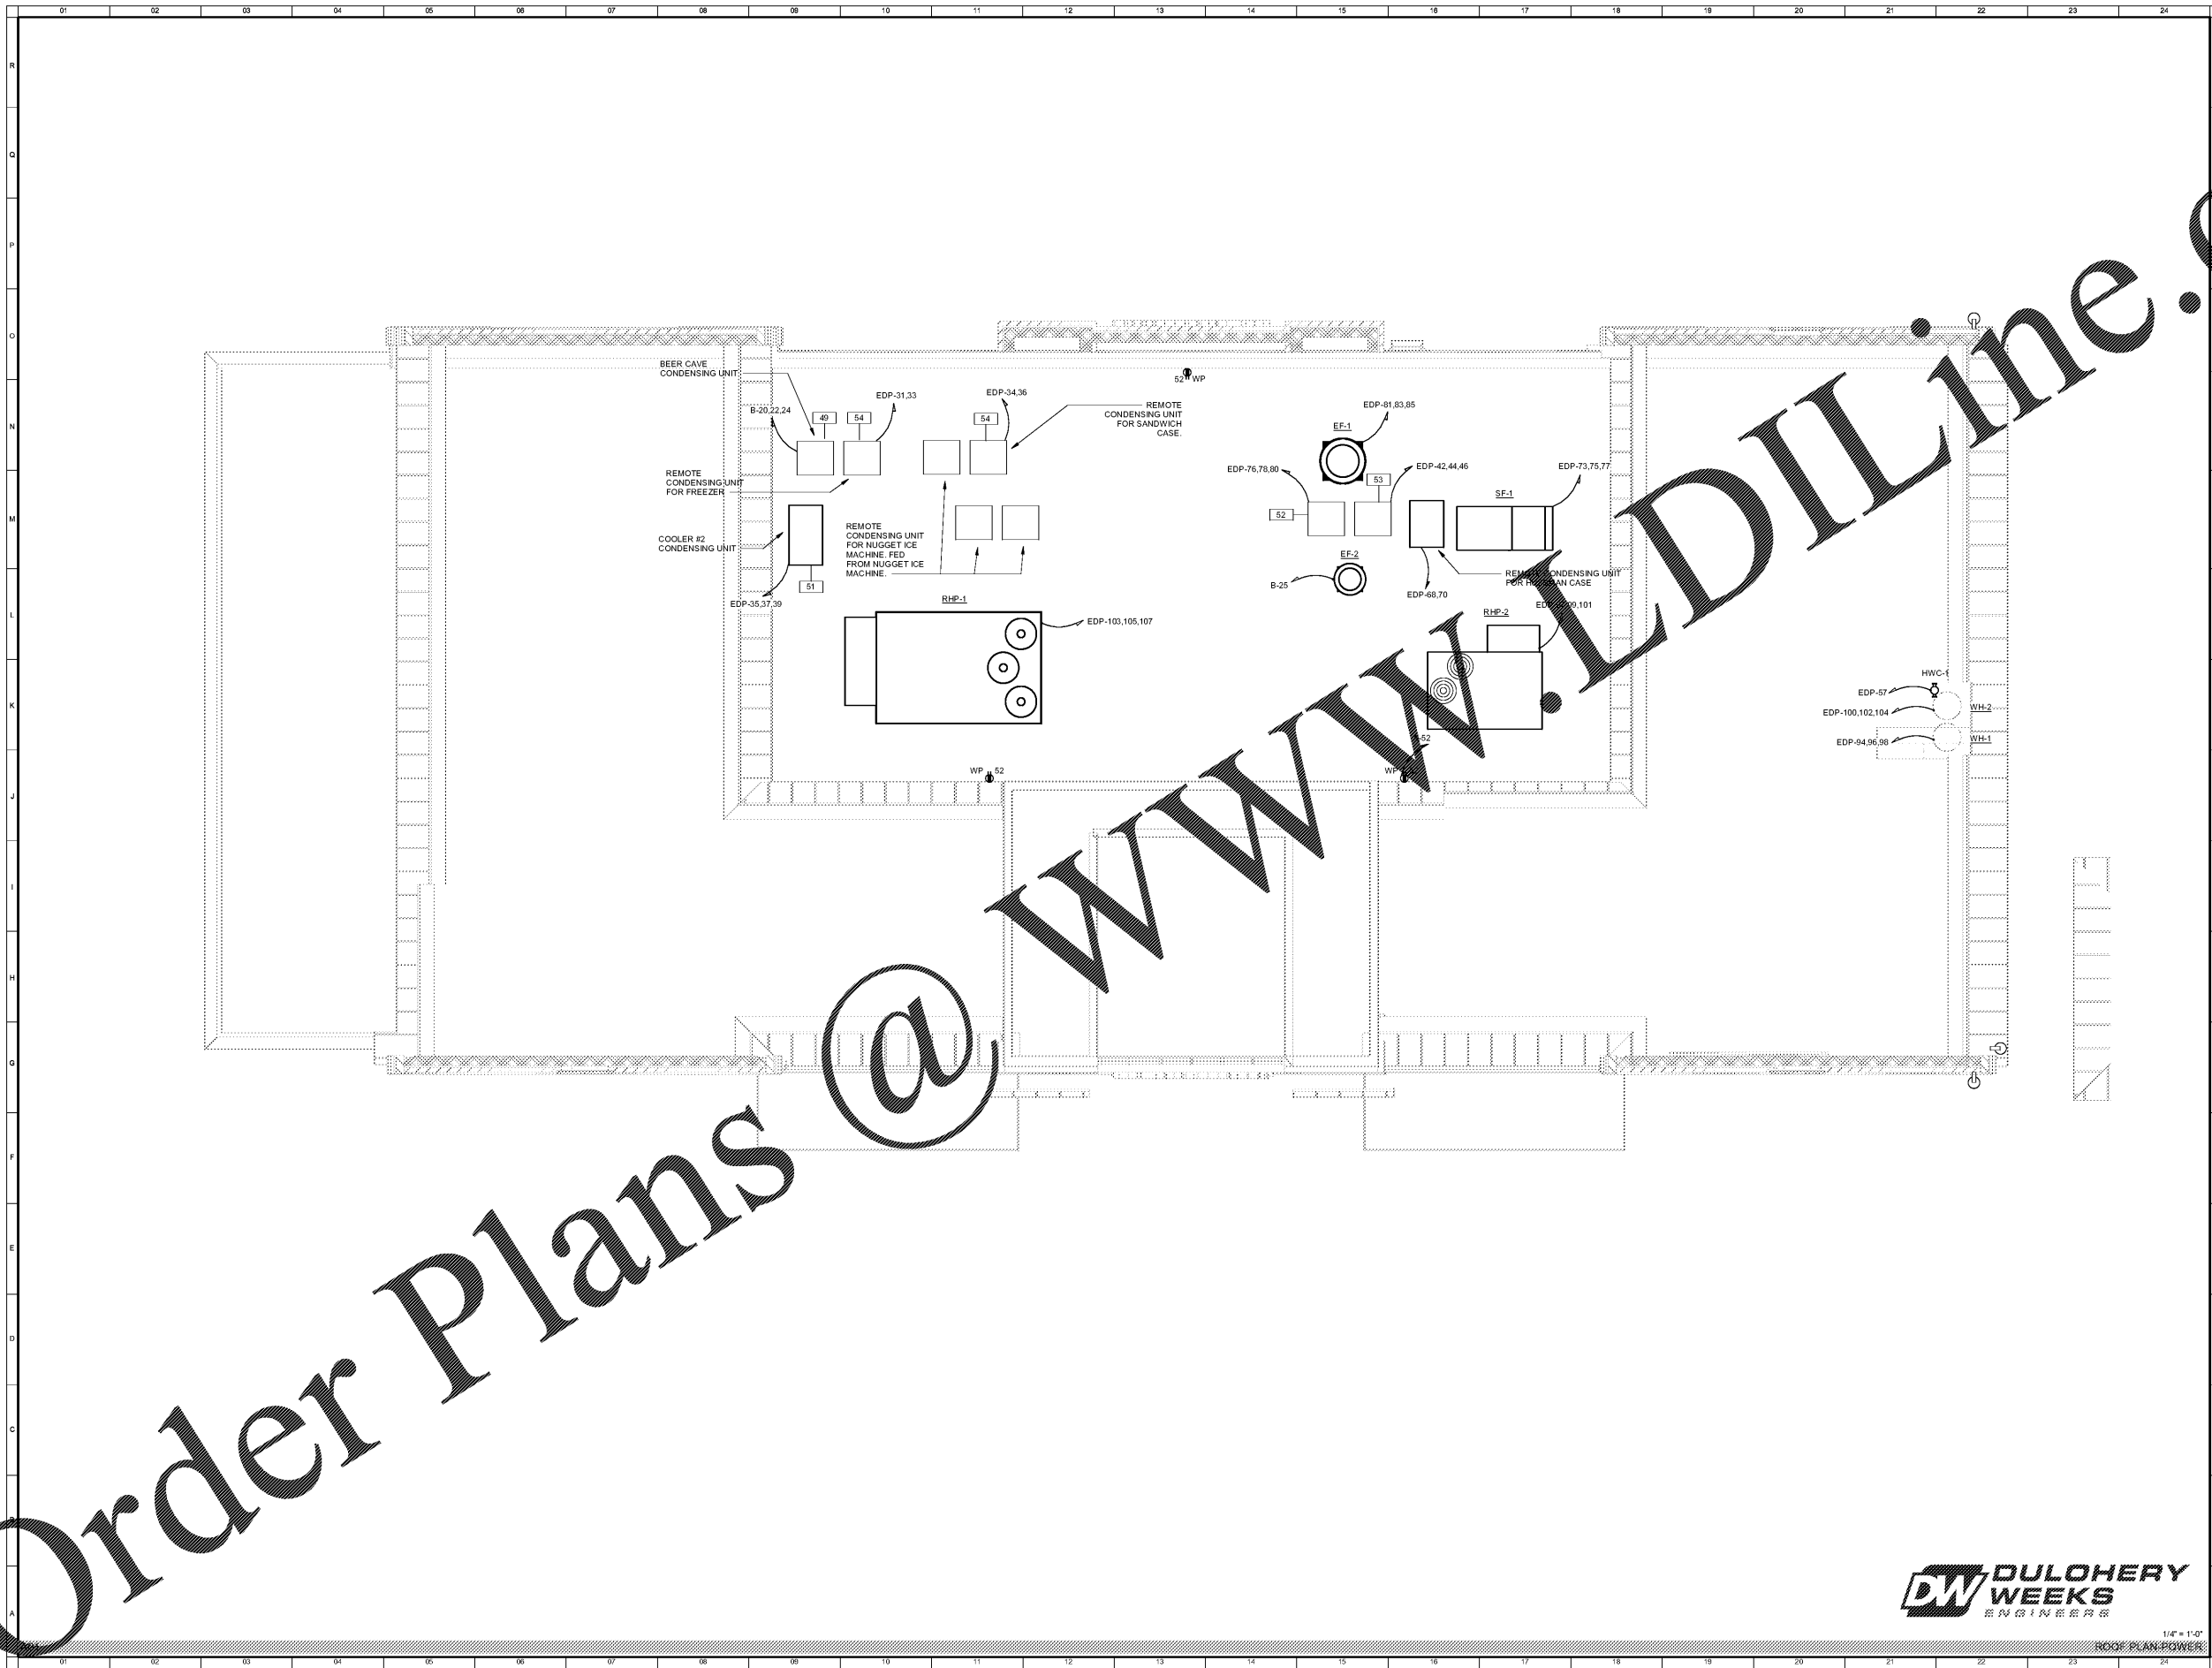

**LYNCH**  
 ARCHITECTS  
 400 East Lincoln Street  
 Savannah, GA 31401  
 Phone: 912.233.1110  
 Fax: 912.233.1119  
 www.lyncharchitects.com

**PARKER'S CANE BAY**

THE PARKER COMPANIES  
 17 WEST MCDONOUGH ST.  
 SAVANNAH, GA 31401

**Parkers**

Professional Engineer Seal  
 State of Georgia  
 License No. 12524

Professional Engineer Seal  
 State of Georgia  
 License No. 12524

Revisions

NO.	DATE	DESCRIPTION

ROOF PLAN - POWER

Scale: 1/4" = 1'-0"  
 Date: 07/01/19  
 Project: P-18  
 Drawing: E202

**DW DULOHERY WEEKS ENGINEERS**

1/4" = 1'-0"  
 ROOF PLAN - POWER

E202