

SHEET NOTE:  
 1. INSTALL WATER RESISTANT 1X4 AT EVERY VERTICAL AND HORIZONTAL BUTT JOINT, TYPICAL FOR ALL PLYWOOD WALL FINISH.

**HFA**  
 ARCHITECT  
 ENGINEERS  
 INTERIORS

**FRISON FRENCH**  
 & ASSOCIATES, LTD.

1705 S. Station Blvd., Suite 3  
 Bentonville, Arkansas 72712  
 479-273-7780  
 488.520.9685  
 www.hfa-ae.com

STIPULATION FOR REUSE:  
 THIS DRAWING IS THE PROPERTY OF HFA ARCHITECTS, ENGINEERS & INTERIORS. IT IS TO BE USED ONLY FOR THE PROJECT AND SITE SPECIFICALLY IDENTIFIED HEREON. IT IS NOT TO BE REPRODUCED, COPIED, REPRODUCED, OR TRANSMITTED IN ANY FORM OR BY ANY MEANS, ELECTRONIC OR MECHANICAL, INCLUDING PHOTOCOPYING, RECORDING, OR BY ANY INFORMATION STORAGE AND RETRIEVAL SYSTEM, WITHOUT THE WRITTEN PERMISSION OF HFA ARCHITECTS, ENGINEERS & INTERIORS.

13365 GLENBROOK AVE  
 MEADOWVIEW, VA 24361

**Love's**  
 Travel Stop &  
 Country Stores

LIGHT MECHANICAL  
 SERVICE ADDITION

PROJECT NUMBER: 03-18-20613

**Love's**  
 Travel Stop &  
 Country Stores

COMMONWEALTH OF VIRGINIA  
 BOGUE L. EBBRECHT  
 Lic. No. 016472  
 ARCHITECT

OCT 26 2018


ISSUE BLOCK	

STORE NO.	613
DOCUMENT DATE:	10/25/18
CHECKED BY:	RAF
DRAWN BY:	RVM
PROTO CYCLE:	

WALL SECTIONS  
 & DETAILS

SHEET:  
**YA5**

Date: 2018-10-26 10:42:41am - User: robert.mccormick  
 C:\3000-18-20613\Drawings\18-20613-01\18-20613-01-01.dwg

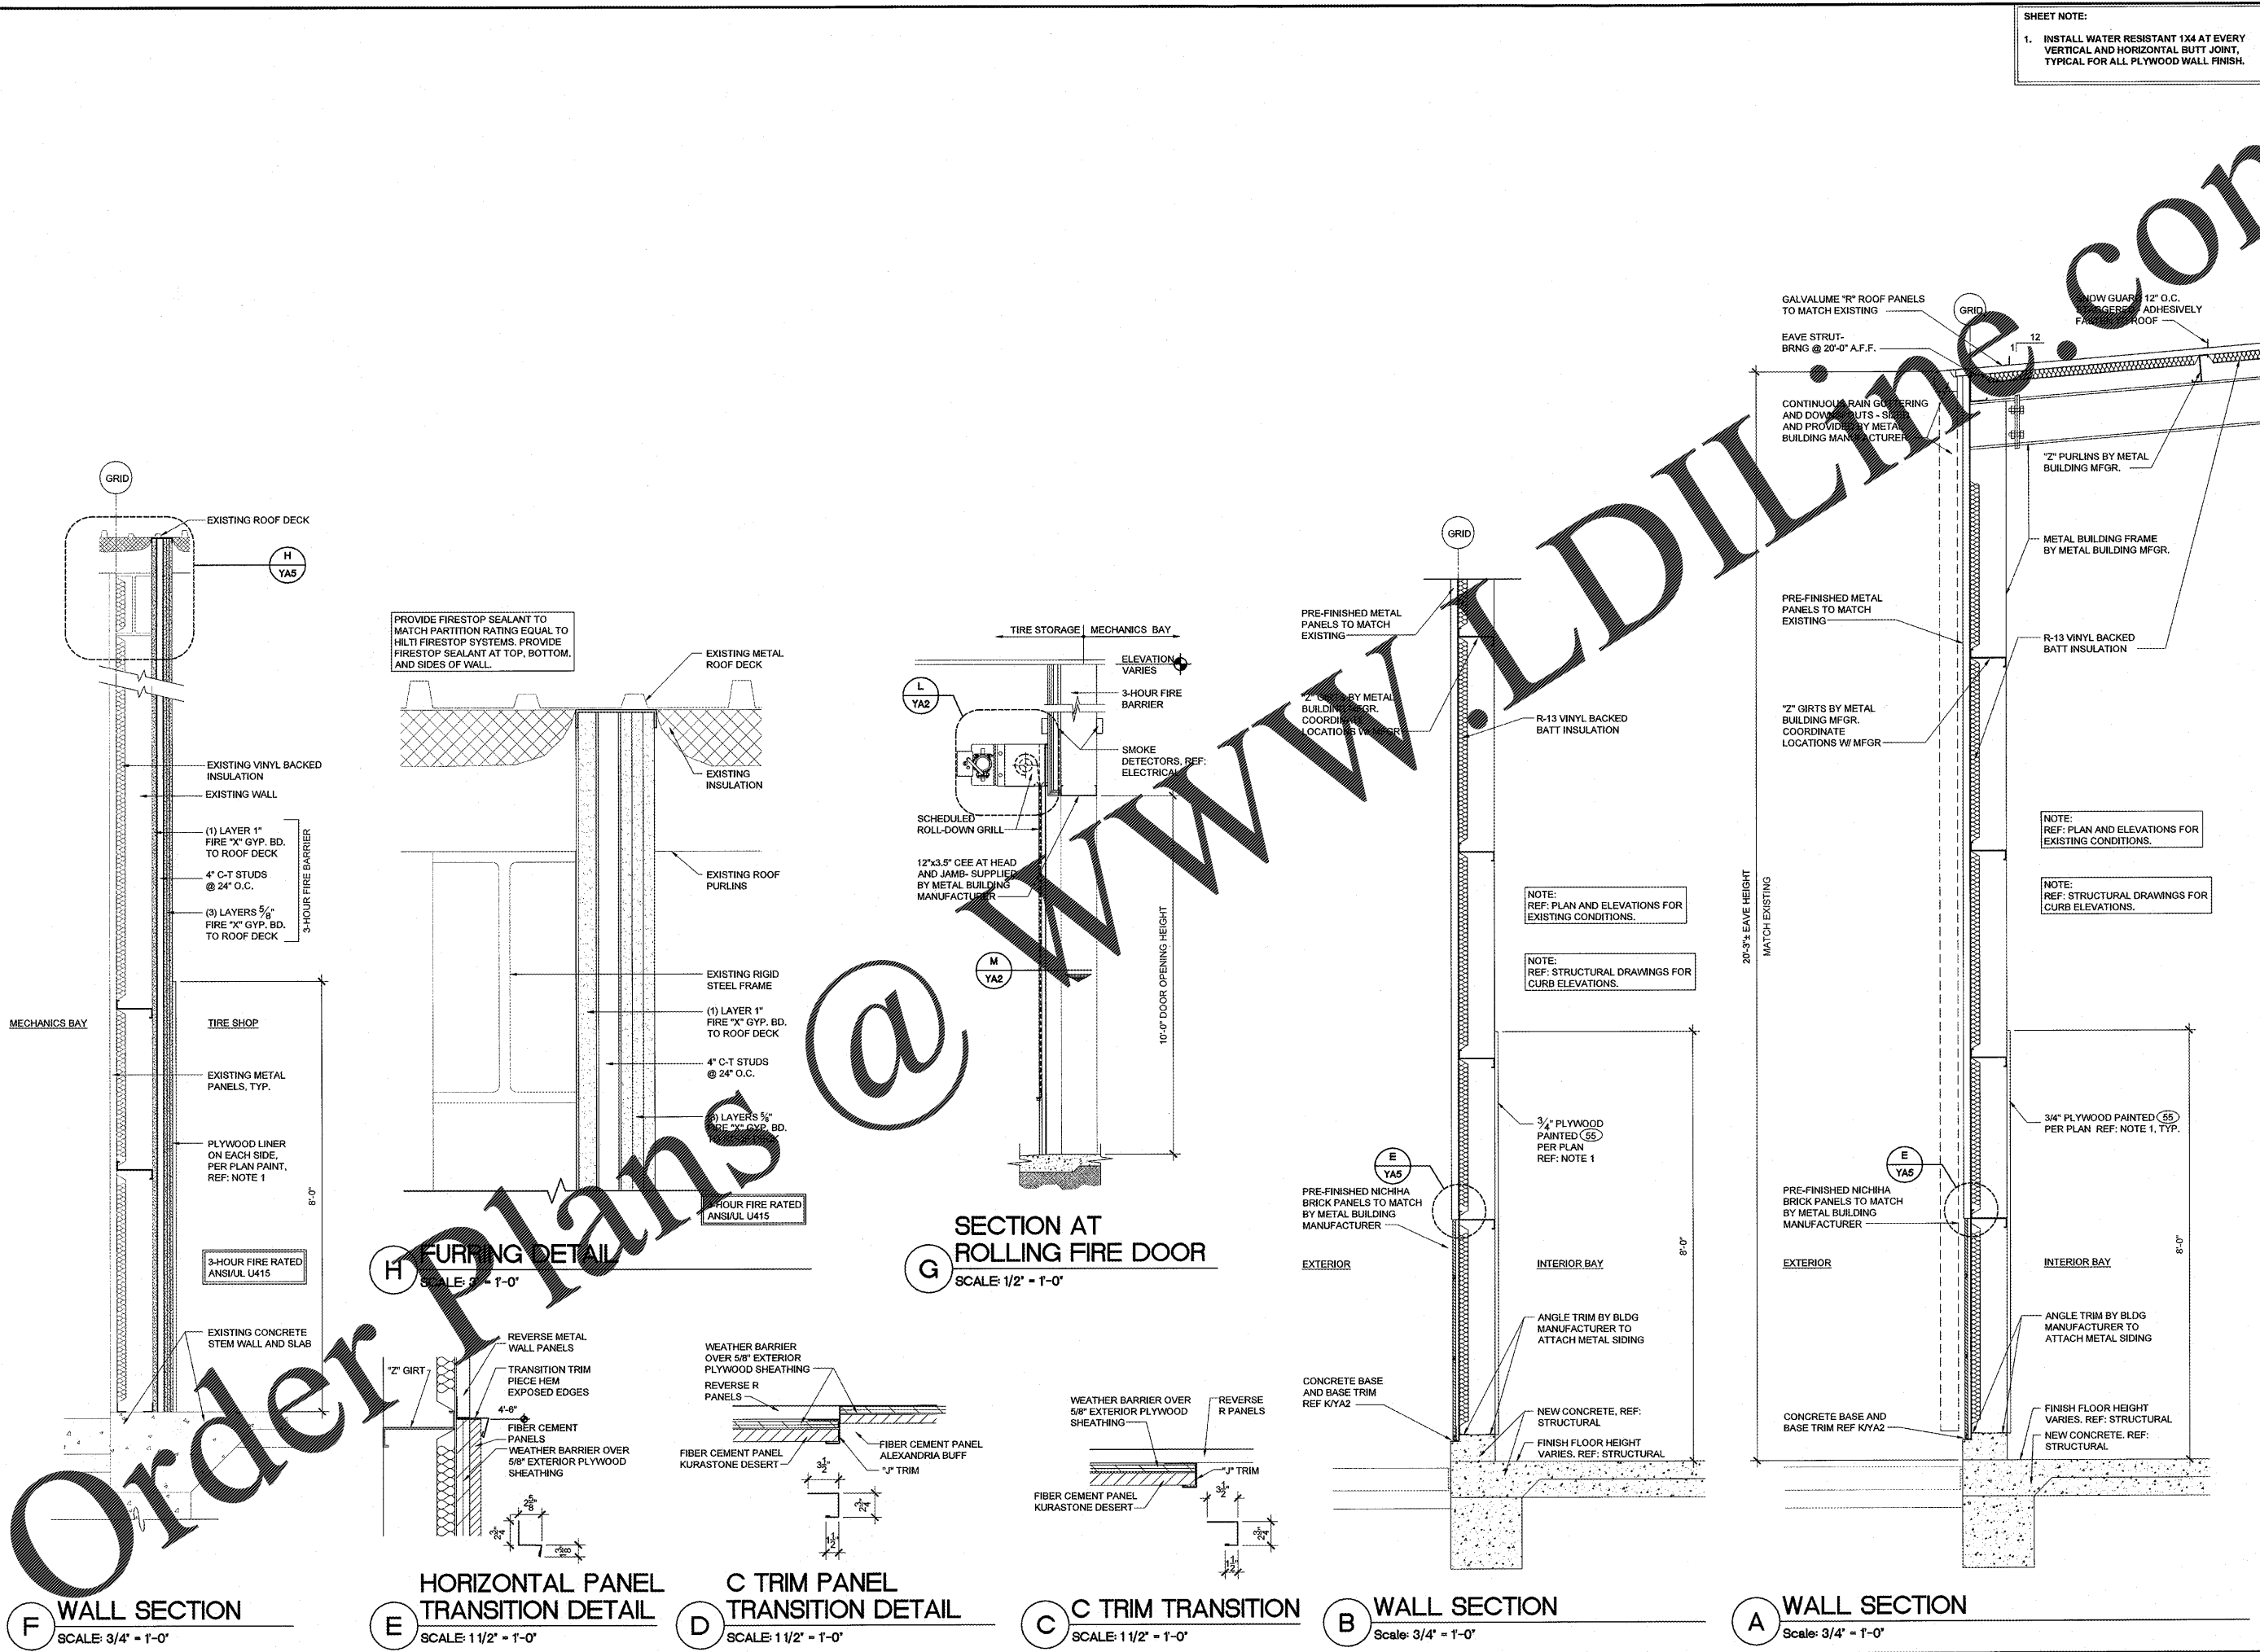

**F** WALL SECTION  
 SCALE: 3/4" = 1'-0"

**E** HORIZONTAL PANEL  
 TRANSITION DETAIL  
 SCALE: 1 1/2" = 1'-0"

**D** C TRIM PANEL  
 TRANSITION DETAIL  
 SCALE: 1 1/2" = 1'-0"

**C** C TRIM TRANSITION  
 SCALE: 1 1/2" = 1'-0"

**B** WALL SECTION  
 Scale: 3/4" = 1'-0"

**A** WALL SECTION  
 Scale: 3/4" = 1'-0"

**G** SECTION AT  
 ROLLING FIRE DOOR  
 SCALE: 1/2" = 1'-0"

**H** FURRING DETAIL  
 SCALE: 3/4" = 1'-0"

MECHANICS BAY

TIRE SHOP

EXISTING METAL PANELS, TYP.

PLYWOOD LINER ON EACH SIDE, PER PLAN PAINT, REF: NOTE 1

3-HOUR FIRE RATED ANSUL U415

6'-0"

EXISTING VINYL BACKED INSULATION

EXISTING WALL

(1) LAYER 1" FIRE "X" GYP. BD. TO ROOF DECK

4" C-T STUDS @ 24" O.C.

(3) LAYERS 5/8" FIRE "X" GYP. BD. TO ROOF DECK

3-HOUR FIRE BARRIER

EXISTING METAL ROOF DECK

EXISTING INSULATION

EXISTING ROOF PURLINS

EXISTING RIGID STEEL FRAME

(1) LAYER 1" FIRE "X" GYP. BD. TO ROOF DECK

4" C-T STUDS @ 24" O.C.

(3) LAYERS 5/8" FIRE "X" GYP. BD.

3-HOUR FIRE RATED ANSUL U415

TIRE STORAGE

MECHANICS BAY

ELEVATION VARIES

3-HOUR FIRE BARRIER

SMOKE DETECTORS, REF: ELECTRICAL

SCHEDULED ROLL-DOWN GRILL

12"x3.5" CEE AT HEAD AND JAMB- SUPPLIED BY METAL BUILDING MANUFACTURER

10'-0" DOOR OPENING HEIGHT

PRE-FINISHED METAL PANELS TO MATCH EXISTING

2" GIRTS BY METAL BUILDING MFR. COORDINATE LOCATIONS W/ MFR.

R-13 VINYL BACKED BATT INSULATION

3/4" PLYWOOD PAINTED (SS) PER PLAN REF: NOTE 1

PRE-FINISHED NICHHA BRICK PANELS TO MATCH BY METAL BUILDING MANUFACTURER

EXTERIOR

INTERIOR BAY

ANGLE TRIM BY BLDG MANUFACTURER TO ATTACH METAL SIDING

CONCRETE BASE AND BASE TRIM REF: KVA2

NEW CONCRETE, REF: STRUCTURAL

FINISH FLOOR HEIGHT VARIES, REF: STRUCTURAL

8'-0"

GALVALUME "R" ROOF PANELS TO MATCH EXISTING

EAVE STRUT- BRNG @ 20'-0" A.F.F.

GRID

DOWN GUARD 12" O.C. ADHESIVELY FASTEN TO ROOF

CONTINUOUS RAIN GUTTERING AND DOWNSPUTS - SIZE AND PROVIDE BY METAL BUILDING MANUFACTURER

"2" PURLINS BY METAL BUILDING MFR.

METAL BUILDING FRAME BY METAL BUILDING MFR.

R-13 VINYL BACKED BATT INSULATION

PRE-FINISHED METAL PANELS TO MATCH EXISTING

"2" GIRTS BY METAL BUILDING MFR. COORDINATE LOCATIONS W/ MFR.

NOTE: REF: PLAN AND ELEVATIONS FOR EXISTING CONDITIONS.

NOTE: REF: STRUCTURAL DRAWINGS FOR CURB ELEVATIONS.

20'-3" EAVE HEIGHT

MATCH EXISTING

34" PLYWOOD PAINTED (SS) PER PLAN REF: NOTE 1, TYP.

PRE-FINISHED NICHHA BRICK PANELS TO MATCH BY METAL BUILDING MANUFACTURER

EXTERIOR

INTERIOR BAY

ANGLE TRIM BY BLDG MANUFACTURER TO ATTACH METAL SIDING

FINISH FLOOR HEIGHT VARIES, REF: STRUCTURAL

NEW CONCRETE, REF: STRUCTURAL

8'-0"

**Order Plans**

@

**WWW.WALDILLINE.COM**