
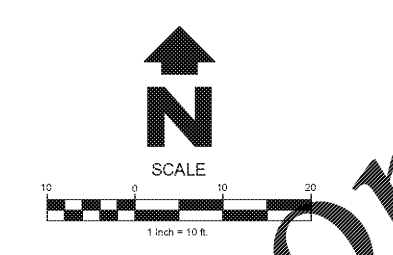


Oct25,2018-1:45pm - User: sarah.bryant  
 C:\0362-18-2613 Loves - Meadowview, VA 51 CIVIL\Construction Documents\Folder2018-10-15-17 (OTP)\03-18-2613 prj.dwg

Order Plans @

WWW.DILine.com

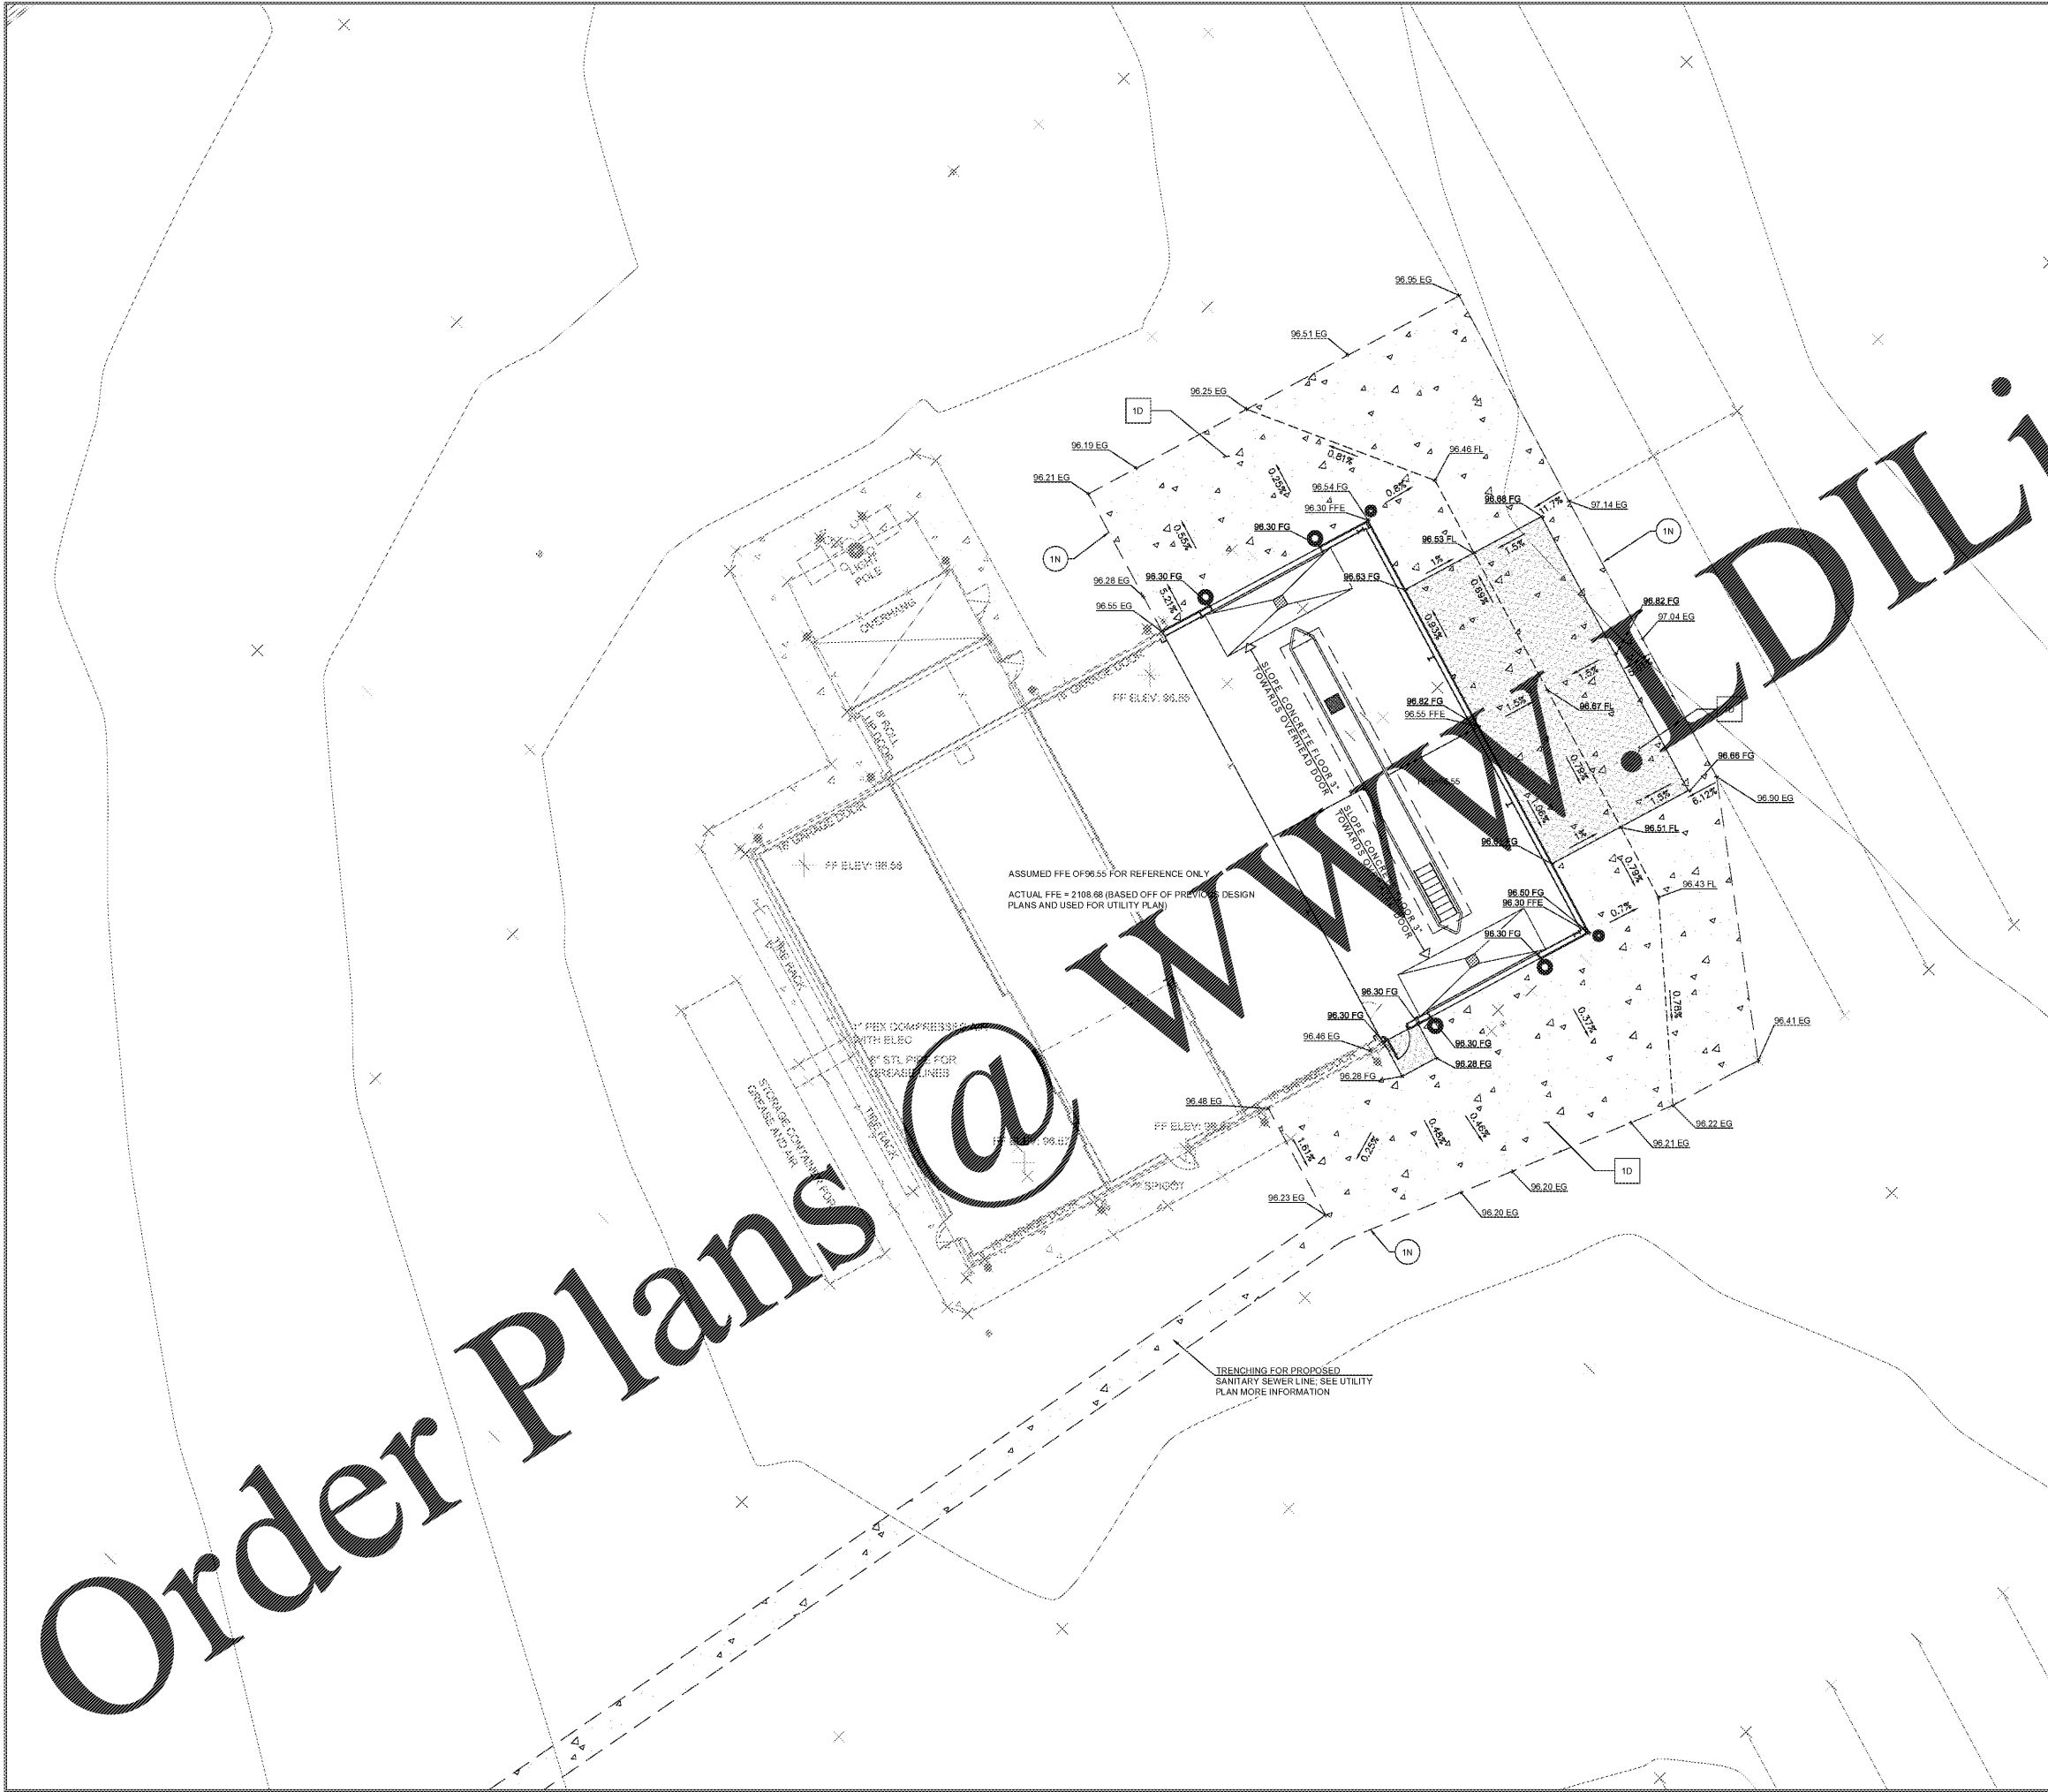

- PROPOSED**
- PROPOSED BREAKLINE
  - XXXXX SPOT ELEVATION
  - FE FINISHED FLOOR ELEVATION
  - G FINISHED GRADE
  - G GUTTER
  - TC TOP OF CURB
  - EG EXISTING GRADE
  - PROPOSED BOLLARD; SEE ARCH. PLANS

**GENERAL GRADING NOTES**

1. CONTRACTOR SHALL ENSURE POSITIVE DRAINAGE AWAY FROM BUILDINGS FOR PAVED AND UNPAVED AREAS.

- NOTES**
- 1N. SAWCUT LINE; MATCH EXISTING ELEVATIONS

- DETAILS**
- 1D. CONCRETE PAVEMENT; SEE DETAIL 1/ SHEET YCV-3

**HFA**  
**HARRISON FRENCH & ASSOCIATES, LTD.**  
 1705 S. Walton Blvd., Suite 3  
 Fayetteville, Arkansas 72712  
 479.273.7780  
 f 888.520.9685  
 www.hfs-aa.com

**STIPULATION FOR REUSE**  
 THESE DRAWINGS ARE THE PROPERTY OF HARRISON FRENCH & ASSOCIATES, LTD. AND ARE NOT TO BE REPRODUCED, COPIED, OR TRANSMITTED IN ANY FORM OR BY ANY MEANS, ELECTRONIC OR MECHANICAL, INCLUDING PHOTOCOPYING, RECORDING, OR BY ANY INFORMATION STORAGE AND RETRIEVAL SYSTEM, WITHOUT THE WRITTEN PERMISSION OF HARRISON FRENCH & ASSOCIATES, LTD. ANY REUSE OF THESE DRAWINGS FOR ANY OTHER PROJECT OR FOR ANY OTHER PURPOSE WITHOUT THE WRITTEN PERMISSION OF HARRISON FRENCH & ASSOCIATES, LTD. IS STRICTLY PROHIBITED. THIS DRAWING IS NOT TO BE REPRODUCED OR TRANSMITTED IN ANY FORM OR BY ANY MEANS, ELECTRONIC OR MECHANICAL, INCLUDING PHOTOCOPYING, RECORDING, OR BY ANY INFORMATION STORAGE AND RETRIEVAL SYSTEM, WITHOUT THE WRITTEN PERMISSION OF HARRISON FRENCH & ASSOCIATES, LTD.

13365 GLENBROOK AVE  
 MEADOWVIEW, VA 24361  
**Light Mechanical Service Addition**  
 PROJECT NUMBER: 03-18-2613

**Loves**  
**Travel Stop & Country Stores**

COMMONWEALTH OF VIRGINIA  
**DANIEL RYAN GILL**  
 Lic. No. 54699  
 PROFESSIONAL ENGINEER  
 I hereby signed by Daniel Ryan Gill  
 Daniel Ryan Gill Date: 2018 10 25  
 13-12-28-05'00"

ISSUE BLOCK	
OTP	10-25-18

STORE NO. 613  
 DOCUMENT DATE: 10/25/18  
 CHECKED BY: DRG  
 DRAWN BY: SAB  
 PROTO CYCLE:

**GRADING PLAN**

SHEET:  
**YCV-2**