

ARCHITECT OF RECORD
 JAMES D. SMITH, AIA
 522 BAY LN.
 CENTERVILLE, MA 02632

I CERTIFY THAT THESE DOCUMENTS WERE
 PREPARED OR APPROVED BY ME, AND I AM A
 DULY LICENSED ARCHITECT UNDER THE LAWS OF
 THE STATE OF TENNESSEE, LICENSE No. 106092,
 EXPIRATION DATE 01/31/20

DUNKIN'


dunkin'
 brands.
 STORE #358032
 US-11W
 BRISTOL, TN

REVISION		
No.	DATE	DESCRIPTION

DWG DATE: 2-1-2019
 DRAWN BY: STAFF
 PROJECT No.: 17182

DWG TITLE:
 ROOF FRAMING PLAN

SHEET No.
 S-2

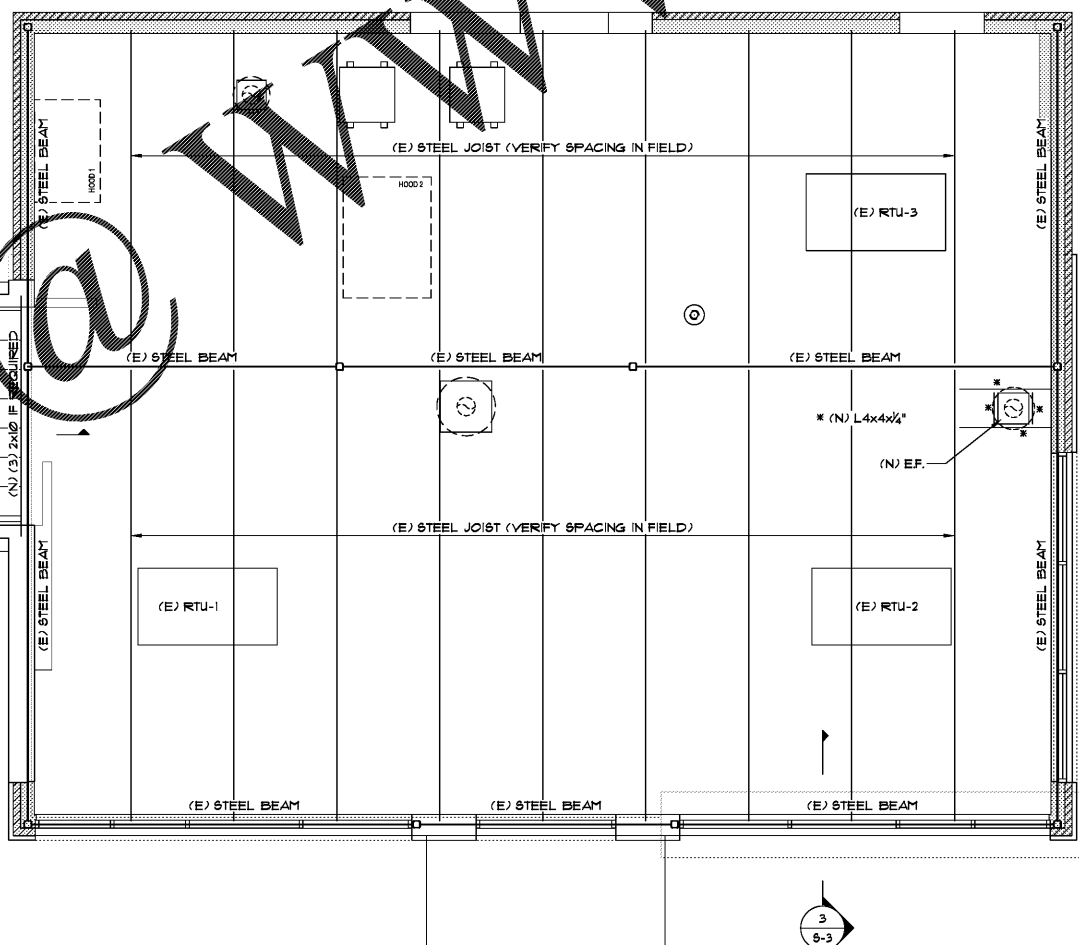

ROOF FRAMING PLAN

SCALE: 1/4" = 1'-0"

Order Plans @ www.LDILine.com