


NO	REVISION / SUBMISSIONS	DATE

NOTE:
 PROVIDE CONCRETE SPLASH BLOCK
 AT EACH DOWNSPOUT LOCATION
 FROM EXISTING RAISED ROOF AREAS
 AND NEW ELEVATOR SHAFT ROOF.

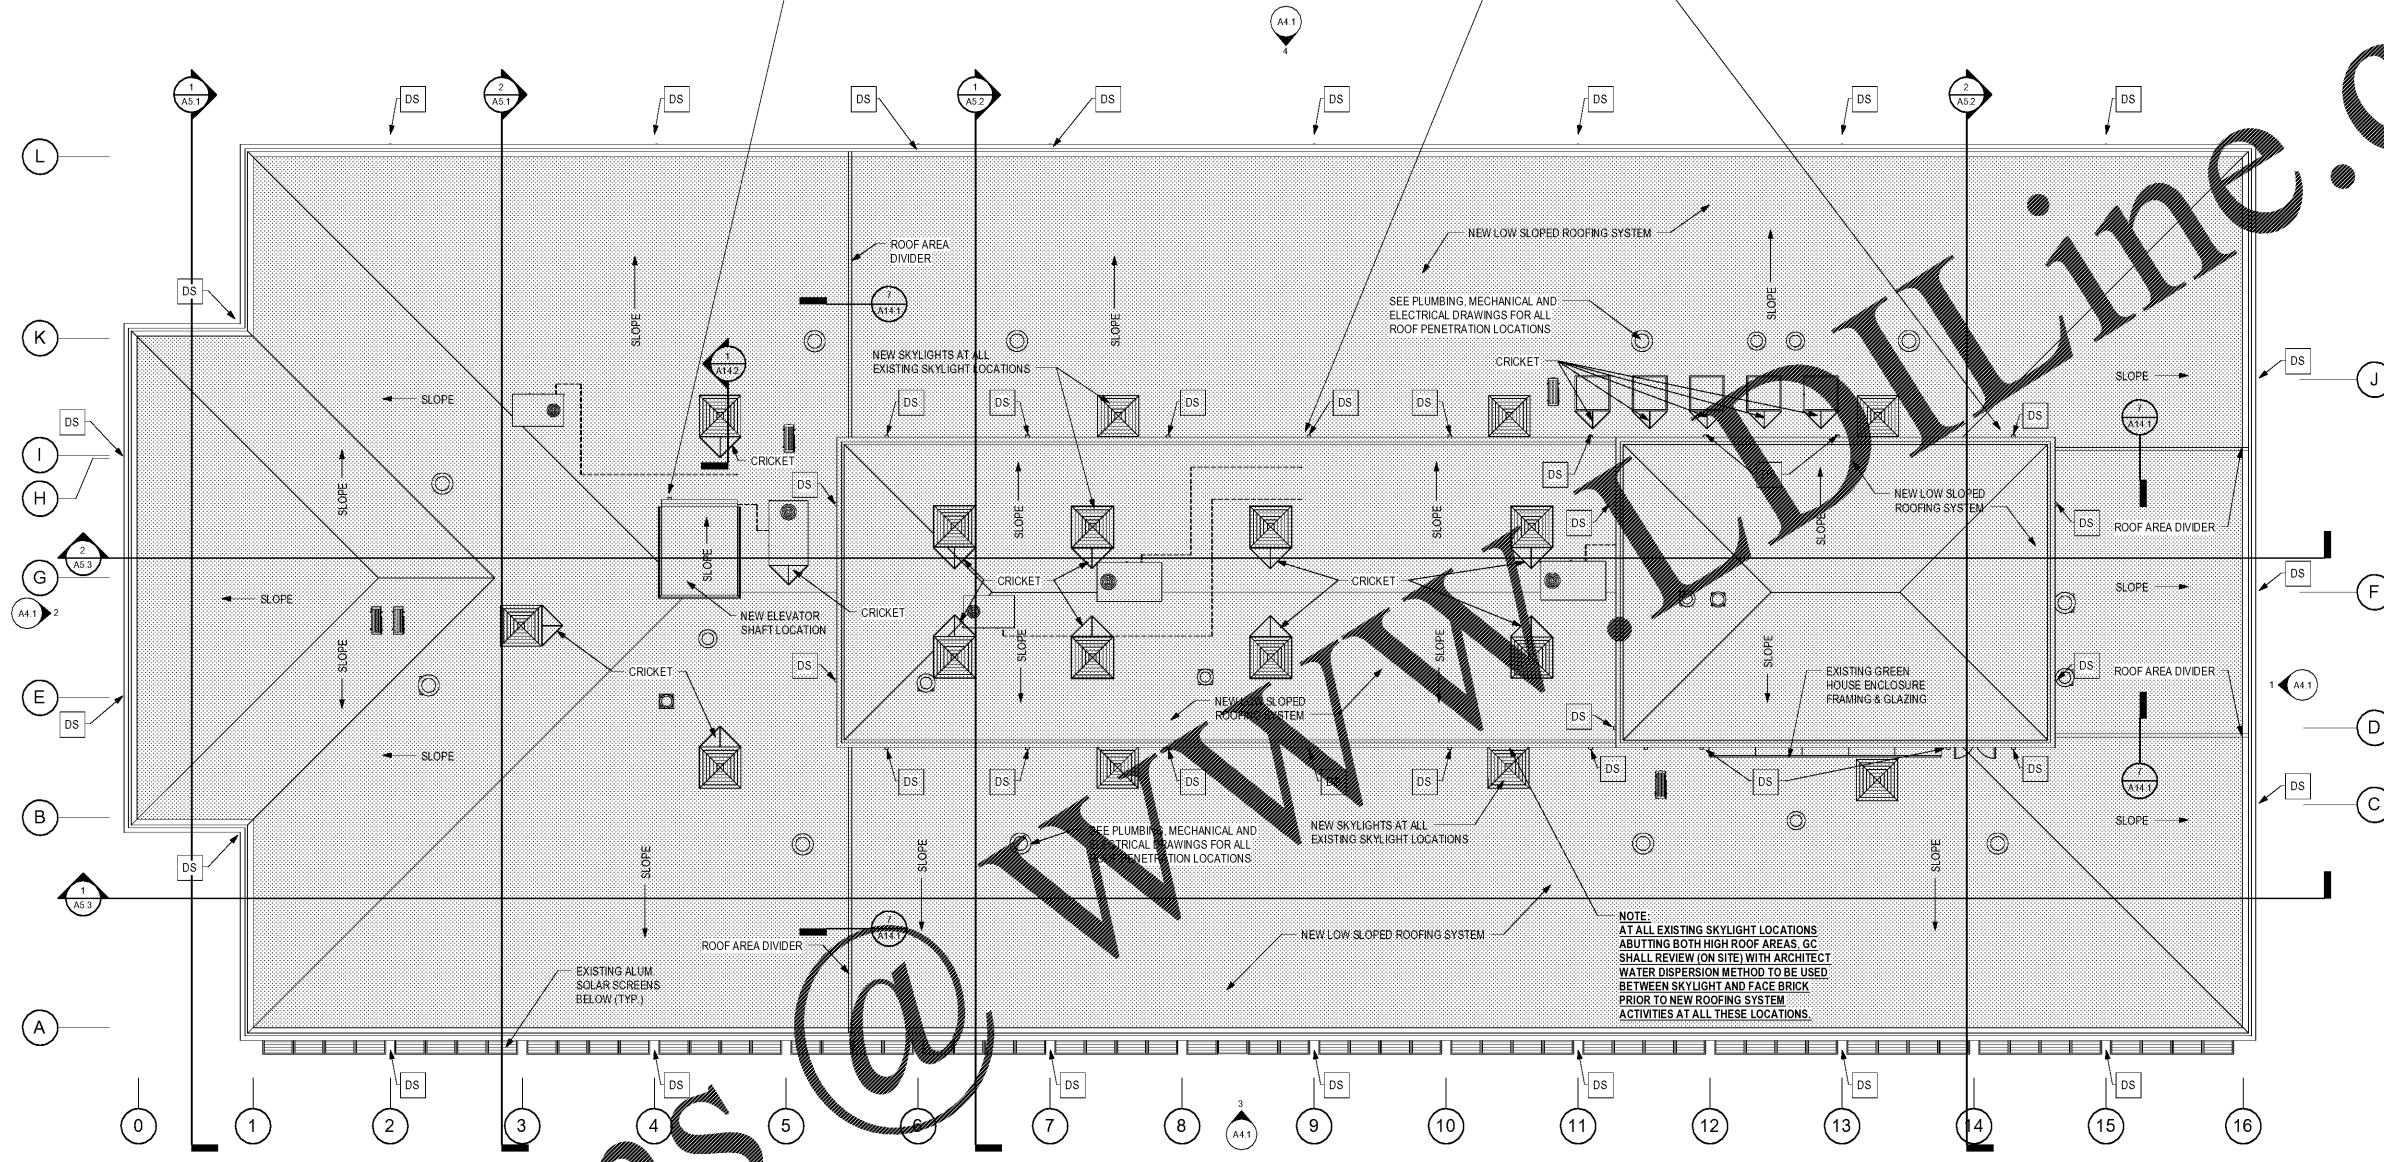

NOTE:
 AT ALL EXISTING SKYLIGHT LOCATIONS
 ABUTTING BOTH HIGH ROOF AREAS, GC
 SHALL REVIEW (ON SITE) WITH ARCHITECT
 WATER DISPERSION METHOD TO BE USED
 BETWEEN SKYLIGHT AND FACE BRICK
 PRIOR TO NEW ROOFING SYSTEM
 ACTIVITIES AT ALL THESE LOCATIONS.

1 ROOF PLAN - RENOVATION
 A1.5 SCALE: 1/8" = 1'-0"

JOHN A. TUTEN & ASSOCIATES
 ARCHITECTS
 4680 U.S. HIGHWAY 17, SUITE 100
 BRUNSWICK, GEORGIA 31525
 www.planline.com

GLYNN ACADEMY HIGH SCHOOL
 SCIENCE BLDG. (5015) MODERNIZATION
 1001 MANSFIELD ST. BRUNSWICK GA, 31520
 GLYNN COUNTY BOARD OF EDUCATION

CAPITAL OUTLAY
 PROJECT # TBD
 SYSTEM CODE: 663
 SCHOOL CODE: 4752
 FTE: 1796

ROOF PLAN - RENOVATION



ISSUED FOR:
 BID SET

DRAWN BY:
 CHECKED BY:
 APPROVED BY:
 01/19/19
 PROJECT DATE:
 1802
 PROJECT NUMBER

SHEET NUMBER:
A1.5

Copyright (c) 2019
 All Rights Reserved

Order Plans

1/18/2019 11:22:31 C:\Users\jmt\Documents\Revit\Local1802\GA Science Building1802 Science Building.gimx