


NO	REVISION / SUBMISSIONS	DATE

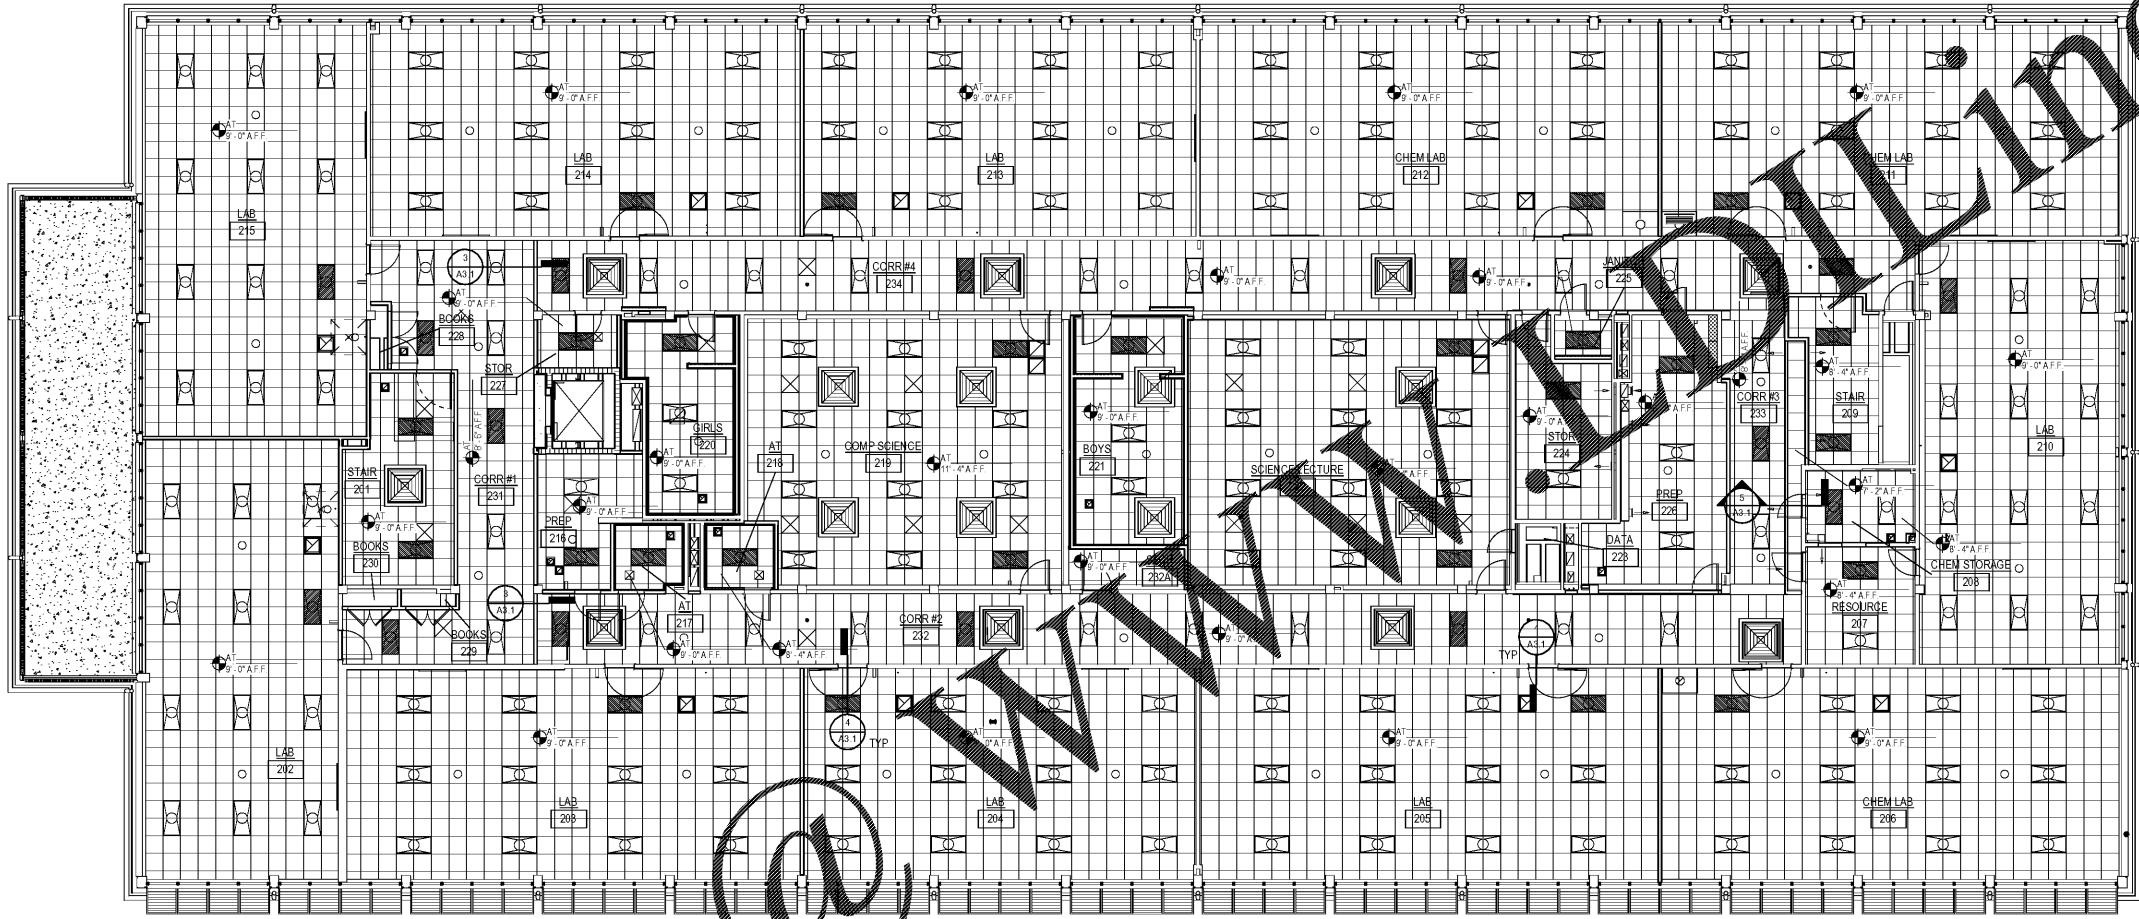

1 SECOND FLOOR REFLECTED CEILING PLAN  
A2.5 SCALE: 1/8" = 1'-0"

Order Plans @

WWW.ONLINE.COM

JOHN A. TUTEN & ASSOCIATES  
ARCHITECTS  
4680 U.S. HIGHWAY 17  
BRUNSWICK, GEORGIA 31525  
www.jatuten.com

GLYNN ACADEMY HIGH SCHOOL  
SCIENCE BLDG. (5015) MODERNIZATION  
1001 MANSFIELD ST. BRUNSWICK GA, 31520  
GLYNN COUNTY BOARD OF EDUCATION

CAPITAL OUTLAY  
PROJECT # TBD  
SYSTEM CODE: 663  
SCHOOL CODE: 4752  
FTE: 1796

SECOND FLOOR REFLECTED CEILING PLAN



ISSUED FOR:  
BID SET

DRAWN BY:  
CHECKED BY:  
APPROVED BY:  
01/19/19  
PROJECT DATE:  
1802  
PROJECT NUMBER:

SHEET  
NUMBER:  
A2.5

Copyright (c) 2019  
All Rights Reserved