



1 NEW DOOR ELEVATIONS
A3.2 SCALE: 1/4" = 1'-0"

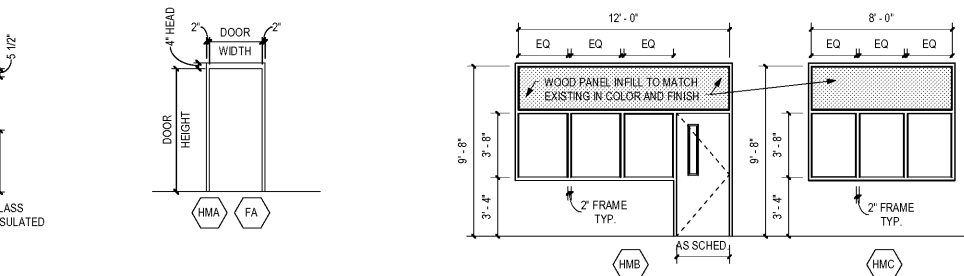


2 NEW DOOR FRAME ELEVATIONS
A3.2 SCALE: 1/4" = 1'-0"


DOOR NO.	LEAF COUNT	DOOR TYPE	WIDTH	HEIGHT	THICK.	FRAME TYPE	FIRE LABEL	REMARKS
101A	2	AG2	3'-4"	7'-0"	1 3/4"	CWE		NEW CURTAINWALL SYSTEM
101B	2	WNF	3'-4"	7'-0"	1 3/4"	HMA	45 MIN	NEW DOOR AND FRAME
103A	2	AG2	3'-6"	7'-0"	1 3/4"	ALA		NEW STOREFRONT SYSTEM
103B	2	AG2	3'-4"	7'-0"	1 3/4"	CWF		NEW CURTAINWALL SYSTEM
103C	1	WN	3'-4"	7'-0"	1 3/4"	HMA		NEW DOOR IN EXISTING FRAME/NEW TRANSOM PANEL/SEE DETAIL
104A	1	WN	3'-0"	7'-0"	1 3/4"	HMB		NEW DOOR IN EXISTING FRAME/NEW TRANSOM PANEL/SEE DETAIL
104B	1	WN	3'-0"	7'-0"	1 3/4"	HMB		NEW DOOR IN EXISTING FRAME/NEW TRANSOM PANEL/SEE DETAIL
105A	1	WF	3'-0"	7'-0"	1 3/4"	HMA	45 MIN	NEW DOOR AND FRAME
106A	1	WF	3'-0"	7'-0"	1 3/4"	HMA		NEW DOOR IN EXISTING FRAME
107A	1	WF	3'-4"	7'-0"	1 3/4"	HMA		NEW DOOR IN EXISTING FRAME
107B	1	WN	3'-0"	7'-0"	1 3/4"	HMA		NEW DOOR IN EXISTING FRAME
108A	1	WF	2'-8"	7'-0"	1 3/4"	HMA		NEW DOOR IN EXISTING FRAME
108B	1	WN	3'-0"	7'-0"	1 3/4"	HMA		NEW DOOR IN EXISTING FRAME
109A	1	WF	3'-4"	7'-0"	1 3/4"	HMA	45 MIN	NEW DOOR IN EXISTING FRAME/NEW TRANSOM PANEL/SEE DETAIL 4A3.1
110A	1	WF	2'-8"	7'-0"	1 3/4"	HMA	45 MIN	NEW DOOR IN EXISTING FRAME/NEW TRANSOM PANEL/SEE DETAIL 4A3.1
111A	1	WF	2'-8"	7'-0"	1 3/4"	HMA	45 MIN	NEW DOOR IN EXISTING FRAME/NEW TRANSOM PANEL/SEE DETAIL 4A3.1
112A	1	WN	3'-0"	7'-0"	1 3/4"	HMA		NEW DOOR IN EXISTING FRAME
113A	1	WNF	3'-0"	7'-0"	1 3/4"	HMA	45 MIN	NEW DOOR IN EXISTING FRAME/NEW TRANSOM PANEL/SEE DETAIL 4A3.1
113B	1	WF	2'-8"	7'-0"	1 3/4"	HMA		NEW DOOR IN EXISTING FRAME/NEW TRANSOM PANEL/SEE DETAIL 4A3.1
114A	1	WF	2'-8"	7'-0"	1 3/4"	HMA		NEW DOOR IN EXISTING FRAME/NEW TRANSOM PANEL/SEE DETAIL 4A3.1
115A	1	WN	3'-4"	7'-0"	1 3/4"	HMA		NEW DOOR IN EXISTING FRAME/NEW TRANSOM PANEL/SEE DETAIL 4A3.1
116A	1	WN	3'-4"	7'-0"	1 3/4"	HMA		NEW DOOR IN EXISTING FRAME/NEW TRANSOM PANEL/SEE DETAIL 4A3.1
117A	1	WN	3'-0"	7'-0"	1 3/4"	HMA		NEW DOOR IN EXISTING FRAME/NEW TRANSOM PANEL/SEE DETAIL 4A3.1
118A	1	WN	3'-4"	7'-0"	1 3/4"	HMA		NEW DOOR IN EXISTING FRAME/NEW TRANSOM PANEL/SEE DETAIL 4A3.1
119A	1	WN	3'-4"	7'-0"	1 3/4"	HMA		NEW DOOR IN EXISTING FRAME/NEW TRANSOM PANEL/SEE DETAIL 4A3.1
120A	1	WN	3'-4"	7'-0"	1 3/4"	HMA		NEW DOOR IN EXISTING FRAME/NEW TRANSOM PANEL/SEE DETAIL 4A3.1
121A	1	WN	3'-4"	7'-0"	1 3/4"	HMA		NEW DOOR IN EXISTING FRAME/NEW TRANSOM PANEL/SEE DETAIL 4A3.1
122A	1	WN	3'-4"	7'-0"	1 3/4"	HMA		NEW DOOR IN EXISTING FRAME/NEW TRANSOM PANEL/SEE DETAIL 4A3.1
123A	1	FF	3'-4"	7'-0"	1 3/4"	FA		NEW DOOR AND FRAME
124A	1	WF	3'-4"	7'-0"	1 3/4"	HMA	45 MIN	NEW DOOR IN EXISTING FRAME/NEW TRANSOM PANEL/SEE DETAIL 4A3.1
125A	1	WN	3'-0"	7'-0"	1 3/4"	HMA		NEW DOOR IN EXISTING FRAME/NEW TRANSOM PANEL/SEE DETAIL 4A3.1
126A	1	WF	3'-0"	7'-0"	1 3/4"	HMA	45 MIN	NEW DOOR IN EXISTING FRAME/NEW TRANSOM PANEL/SEE DETAIL 4A3.1
127A	1	WF	3'-0"	7'-0"	1 3/4"	HMA	45 MIN	NEW DOOR IN EXISTING FRAME/NEW TRANSOM PANEL/SEE DETAIL 4A3.1
128A	1	WNF	3'-0"	7'-0"	1 3/4"	HMA	45 MIN	NEW DOOR IN EXISTING FRAME/NEW TRANSOM PANEL/SEE DETAIL 4A3.1
130A	1	WN	3'-4"	7'-0"	1 3/4"	HMA		NEW DOOR IN EXISTING FRAME/NEW TRANSOM PANEL/SEE DETAIL 4A3.1
131A	1	WN	3'-4"	7'-0"	1 3/4"	HMA		NEW DOOR IN EXISTING FRAME/NEW TRANSOM PANEL/SEE DETAIL 4A3.1
132A	1	WF	3'-0"	7'-0"	1 3/4"	HMA		NEW DOOR IN EXISTING FRAME/NEW TRANSOM PANEL/SEE DETAIL 4A3.1
133A	1	WF	3'-0"	7'-0"	1 3/4"	HMA		NEW DOOR AND FRAME/INFILL EXISTING TRANSOM PANEL
134A	1	WF	3'-0"	7'-0"	1 3/4"	HMA		NEW DOOR AND FRAME/INFILL EXISTING TRANSOM PANEL
135A	1	WF	3'-0"	7'-0"	1 3/4"	HMA	45 MIN	NEW DOOR AND FRAME/INFILL EXISTING TRANSOM PANEL
137A	1	WN	3'-4"	7'-0"	1 3/4"	HMA		NEW DOOR AND FRAME/INFILL EXISTING TRANSOM PANEL
137B	1	WN	3'-4"	7'-0"	1 3/4"	HMA	45 MIN	NEW DOOR AND FRAME/INFILL EXISTING TRANSOM PANEL/SEE DETAIL 4A3.1
138A	1	WF	3'-0"	7'-0"	1 3/4"	HMA	45 MIN	NEW DOOR IN EXISTING FRAME
142A	2	WNF	3'-4"	7'-0"	1 3/4"	HMA	45 MIN	NEW DOOR AND FRAME
142B	2	AG2	3'-0"	7'-0"	1 3/4"	CWF		NEW CURTAINWALL SYSTEM
201A	1	WNF	4'-0"	7'-0"	1 3/4"	HMA	45 MIN	NEW DOOR AND FRAME
201B	1	WN	3'-4"	7'-0"	1 3/4"	HMA		NEW DOOR IN EXISTING FRAME
201C	1	WN	3'-4"	7'-0"	1 3/4"	HMA		NEW DOOR IN EXISTING FRAME/NEW TRANSOM PANEL/SEE DETAIL 4A3.1
204A	1	WN	3'-4"	7'-0"	1 3/4"	HMA		NEW DOOR IN EXISTING FRAME/NEW TRANSOM PANEL/SEE DETAIL 4A3.1
205A	1	WN	3'-4"	7'-0"	1 3/4"	HMA		NEW DOOR IN EXISTING FRAME/NEW TRANSOM PANEL/SEE DETAIL 4A3.1
206A	1	WN	3'-4"	7'-0"	1 3/4"	HMA		NEW DOOR IN EXISTING FRAME/NEW TRANSOM PANEL/SEE DETAIL 4A3.1
207A	1	WN	3'-4"	7'-0"	1 3/4"	HMA		NEW DOOR AND FRAME
207B	1	WN	3'-0"	7'-0"	1 3/4"	HMA		NEW DOOR IN EXISTING FRAME/NEW TRANSOM PANEL/SEE DETAIL 4A3.1
208A	1	WNF	2'-8"	7'-0"	1 3/4"	HMA	45 MIN	NEW DOOR AND FRAME/INFILL EXISTING TRANSOM. SEE DETAIL 5A3.1
209A	1	WNF	4'-0"	7'-0"	1 3/4"	HMA	45 MIN	NEW DOOR AND FRAME
210A	1	WN	3'-4"	7'-0"	1 3/4"	HMA		NEW DOOR IN EXISTING FRAME/NEW TRANSOM PANEL/SEE DETAIL 4A3.1
211A	1	WN	3'-4"	7'-0"	1 3/4"	HMA		NEW DOOR IN EXISTING FRAME/NEW TRANSOM PANEL/SEE DETAIL 4A3.1
212A	1	WN	3'-4"	7'-0"	1 3/4"	HMA		NEW DOOR IN EXISTING FRAME/NEW TRANSOM PANEL/SEE DETAIL 4A3.1
213A	1	WN	3'-4"	7'-0"	1 3/4"	HMA		NEW DOOR IN EXISTING FRAME/NEW TRANSOM PANEL/SEE DETAIL 4A3.1
214A	1	WN	3'-4"	7'-0"	1 3/4"	HMA		NEW DOOR IN EXISTING FRAME/NEW TRANSOM PANEL/SEE DETAIL 4A3.1
215A	1	WN	3'-4"	7'-0"	1 3/4"	HMA		NEW DOOR AND FRAME
216A	1	WNF	3'-0"	7'-0"	1 3/4"	HMA	45 MIN	NEW DOOR AND FRAME
217A	1	WF	3'-0"	7'-0"	1 3/4"	HMA		NEW DOOR AND FRAME
218A	1	WF	3'-0"	7'-0"	1 3/4"	HMA		NEW DOOR AND FRAME
219A	1	WN	3'-4"	7'-0"	1 3/4"	HMA		NEW DOOR IN EXISTING FRAME/NEW TRANSOM PANEL/SEE DETAIL 4A3.1
219B	1	WN	3'-4"	7'-0"	1 3/4"	HMA		NEW DOOR IN EXISTING FRAME/NEW TRANSOM PANEL/SEE DETAIL 4A3.1
220A	1	WF	3'-0"	7'-0"	1 3/4"	HMA		REVERSE SWING NEW DOOR IN EXISTING FRAME/NEW TRANSOM PANEL/SEE DETAIL 4A3.1
221A	1	WF	3'-4"	7'-0"	1 3/4"	HMA		NEW DOOR IN EXISTING FRAME/NEW TRANSOM PANEL/SEE DETAIL 4A3.1
222A	1	WN	3'-4"	7'-0"	1 3/4"	HMA		NEW DOOR IN EXISTING FRAME/NEW TRANSOM PANEL/SEE DETAIL 4A3.1
222B	1	WN	3'-4"	7'-0"	1 3/4"	HMA		NEW DOOR IN EXISTING FRAME/NEW TRANSOM PANEL/SEE DETAIL 4A3.1
223A	1	WF	2'-8"	7'-0"	1 3/4"	HMA		NEW DOOR IN EXISTING FRAME
224A	1	WF	3'-0"	7'-0"	1 3/4"	HMA	45 MIN	NEW DOOR IN EXISTING FRAME/NEW TRANSOM PANEL/SEE DETAIL 4A3.1
225A	1	WF	3'-0"	7'-0"	1 3/4"	HMA	45 MIN	NEW DOOR IN EXISTING FRAME/NEW TRANSOM PANEL/SEE DETAIL 4A3.1
225B	1	WNF	2'-8"	7'-0"	1 3/4"	HMA	45 MIN	NEW DOOR IN EXISTING FRAME/NEW TRANSOM PANEL/SEE DETAIL 4A3.1
229B	1	WNF	3'-0"	7'-0"	1 3/4"	HMA	45 MIN	NEW DOOR AND FRAME
227A	1	WF	3'-0"	7'-0"	1 3/4"	HMA	45 MIN	NEW DOOR IN EXISTING FRAME/NEW TRANSOM PANEL/SEE DETAIL 4A3.1
228A	2	WF	3'-0"	7'-0"	1 3/4"	HMA		NEW DOOR AND FRAME
229A	2	WF	2'-8"	7'-0"	1 3/4"	HMA		NEW DOOR AND FRAME
230A	2	WF	2'-8"	7'-0"	1 3/4"	HMA		NEW DOOR AND FRAME
232A	1	WF	3'-4"	7'-0"	1 3/4"	HMA	45 MIN	NEW DOOR IN EXISTING FRAME/NEW TRANSOM PANEL/SEE DETAIL 4A3.1
301A	1	WNF	3'-4"	7'-0"	1 3/4"	HMA	45 MIN	NEW DOOR IN EXISTING FRAME/NEW TRANSOM PANEL/SEE DETAIL 4A3.1
301B	2	WNF	2'-4"	8'-8"	1 3/4"	FA		NEW DOOR AND FRAME

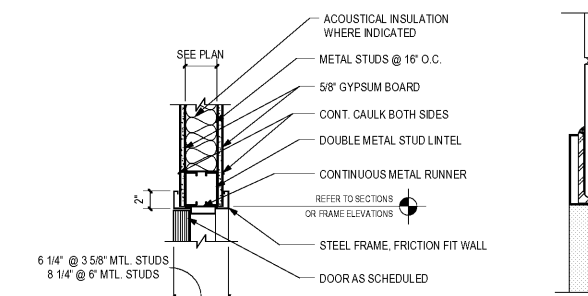


3 DOOR IN STEEL STUD PARTITION
A3.2 SCALE: 1 1/2" = 1'-0"

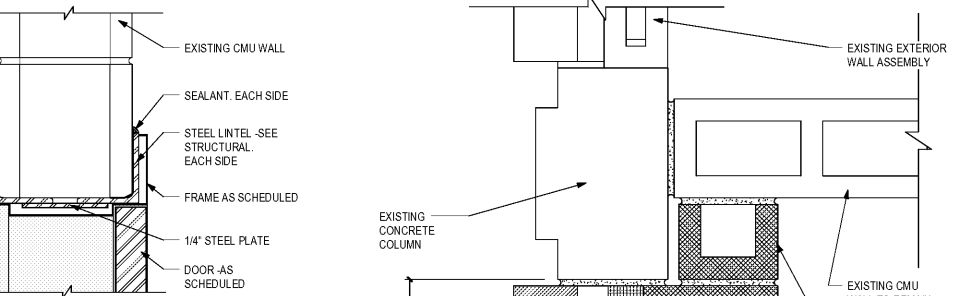


6 DOOR IN EXISTING CMU WALL
A3.2 SCALE: 3" = 1'-0"

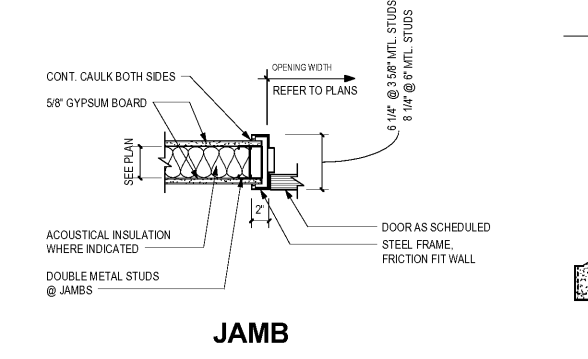


4 GLAZING DETAIL
A3.2 SCALE: 1:1

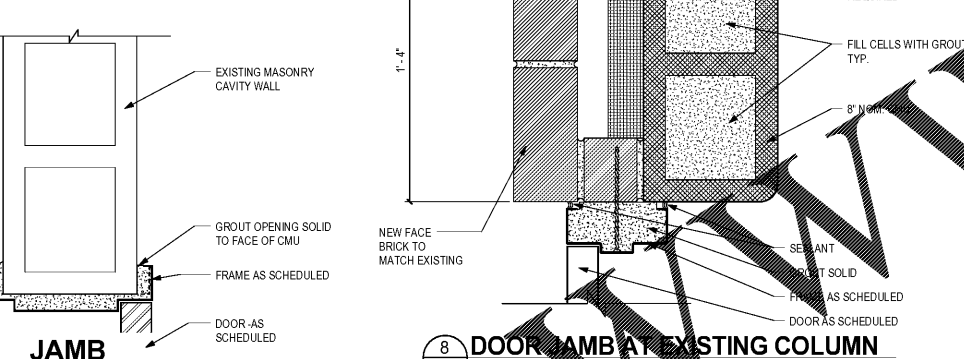


7 DOOR IN NEW CMU WALL
A3.2 SCALE: 3" = 1'-0"

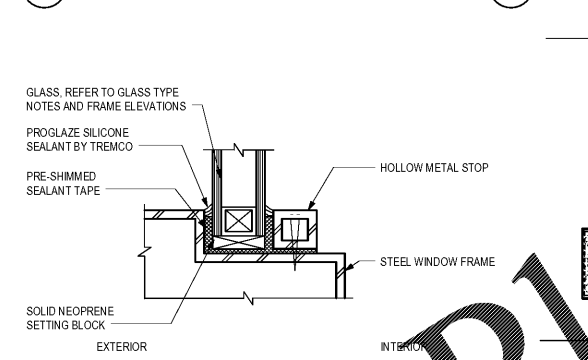

5 WINDOW IN STEEL STUD PARTITION
A3.2 SCALE: 1 1/2" = 1'-0"

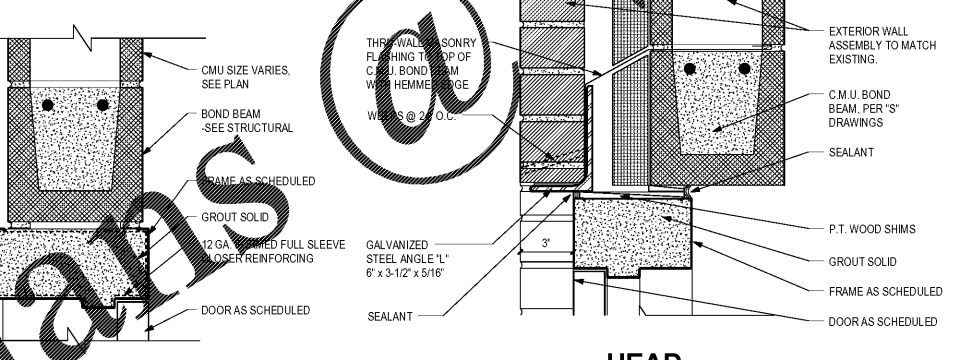

9 DOOR IN NEW CAVITY WALL
A3.2 SCALE: 3" = 1'-0"

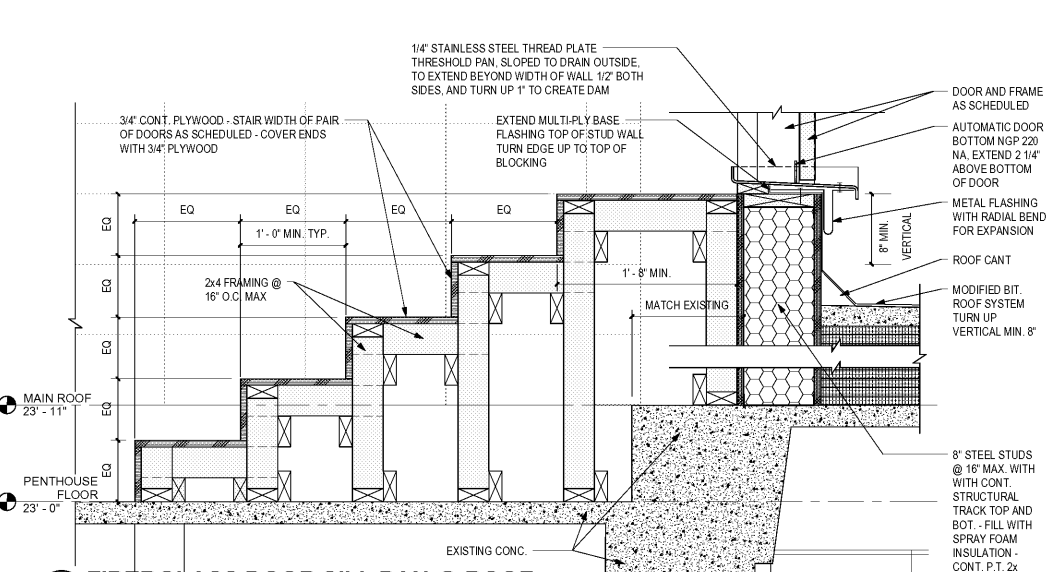

10 FIBERGLASS DOOR SILL PAN @ ROOF
A3.2 SCALE: 1 1/2" = 1'-0"

JOHN A. TUTEN & ASSOCIATES
ARCHITECTS
4680 U.S. HIGHWAY 17
BRUNSWICK, GEORGIA 31525
www.jatuten.com

GLYNN ACADEMY HIGH SCHOOL
SCIENCE BLDG. (5015) MODERNIZATION
1001 MANSFIELD ST. BRUNSWICK GA, 31520
GLYNN COUNTY BOARD OF EDUCATION

CAPITAL OUTLAY
PROJECT # TBD
SYSTEM CODE: 663
SCHOOL CODE: 4752
FTE: 1798

DOOR SCHEDULE AND DETAILS

ISSUED FOR:
BID SET

DRAWN BY:
CHECKED BY:
APPROVED BY:
01/19/19
PROJECT DATE:
1802
PROJECT NUMBER

SHEET NUMBER:
A3.2

Copyright (c) 2019
All Rights Reserved

1/18/2019 11:22:27 C:\Users\jmt\Documents\Revit\Local1802_GA_Science Building\1802_Science Building.dwg