




NO	REVISION / SUBMISSIONS	DATE

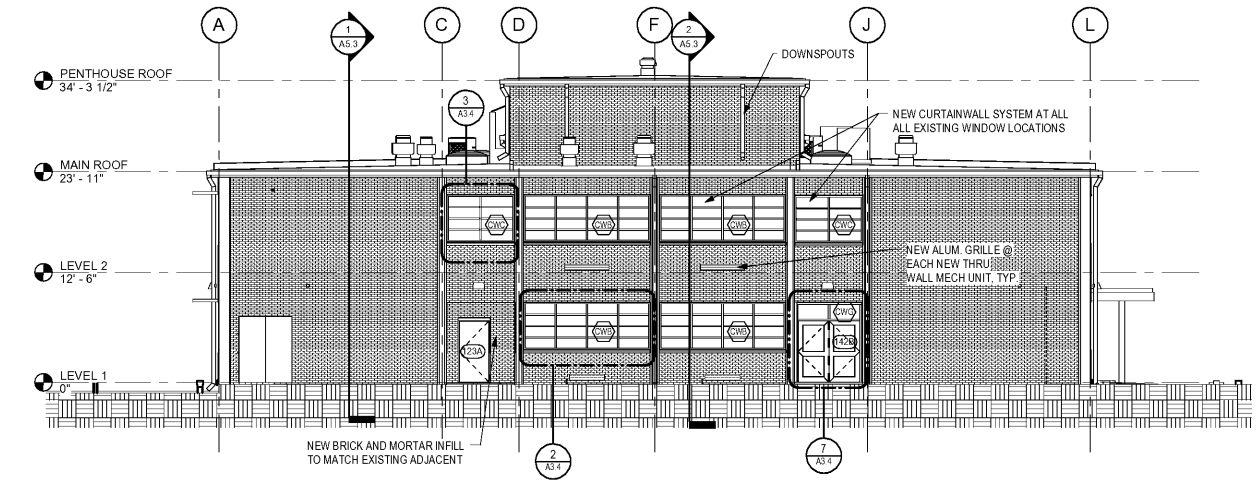


1 EAST ELEVATION - RENOVATION
A4.1 SCALE: 1/8" = 1'-0"

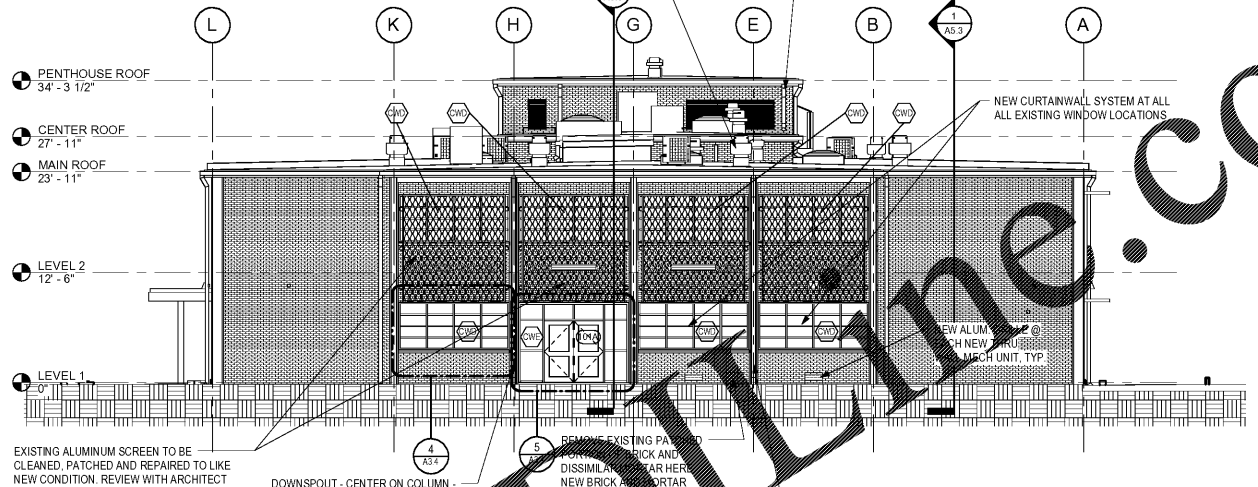

2 WEST ELEVATION - RENOVATION
A4.1 SCALE: 1/8" = 1'-0"

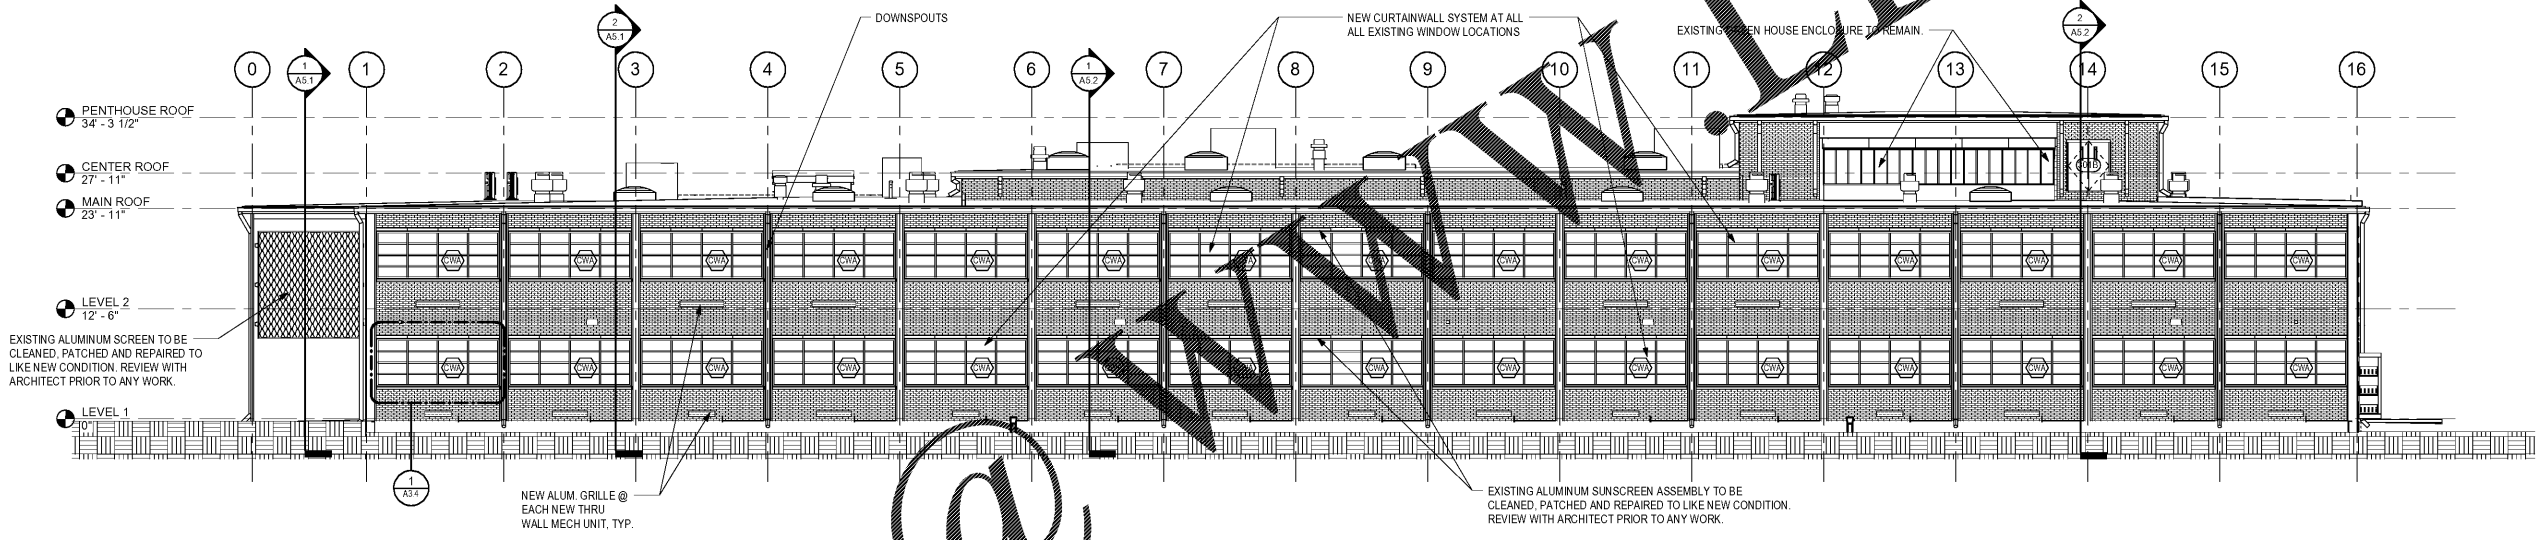

3 SOUTH ELEVATION - RENOVATION
A4.1 SCALE: 1/8" = 1'-0"

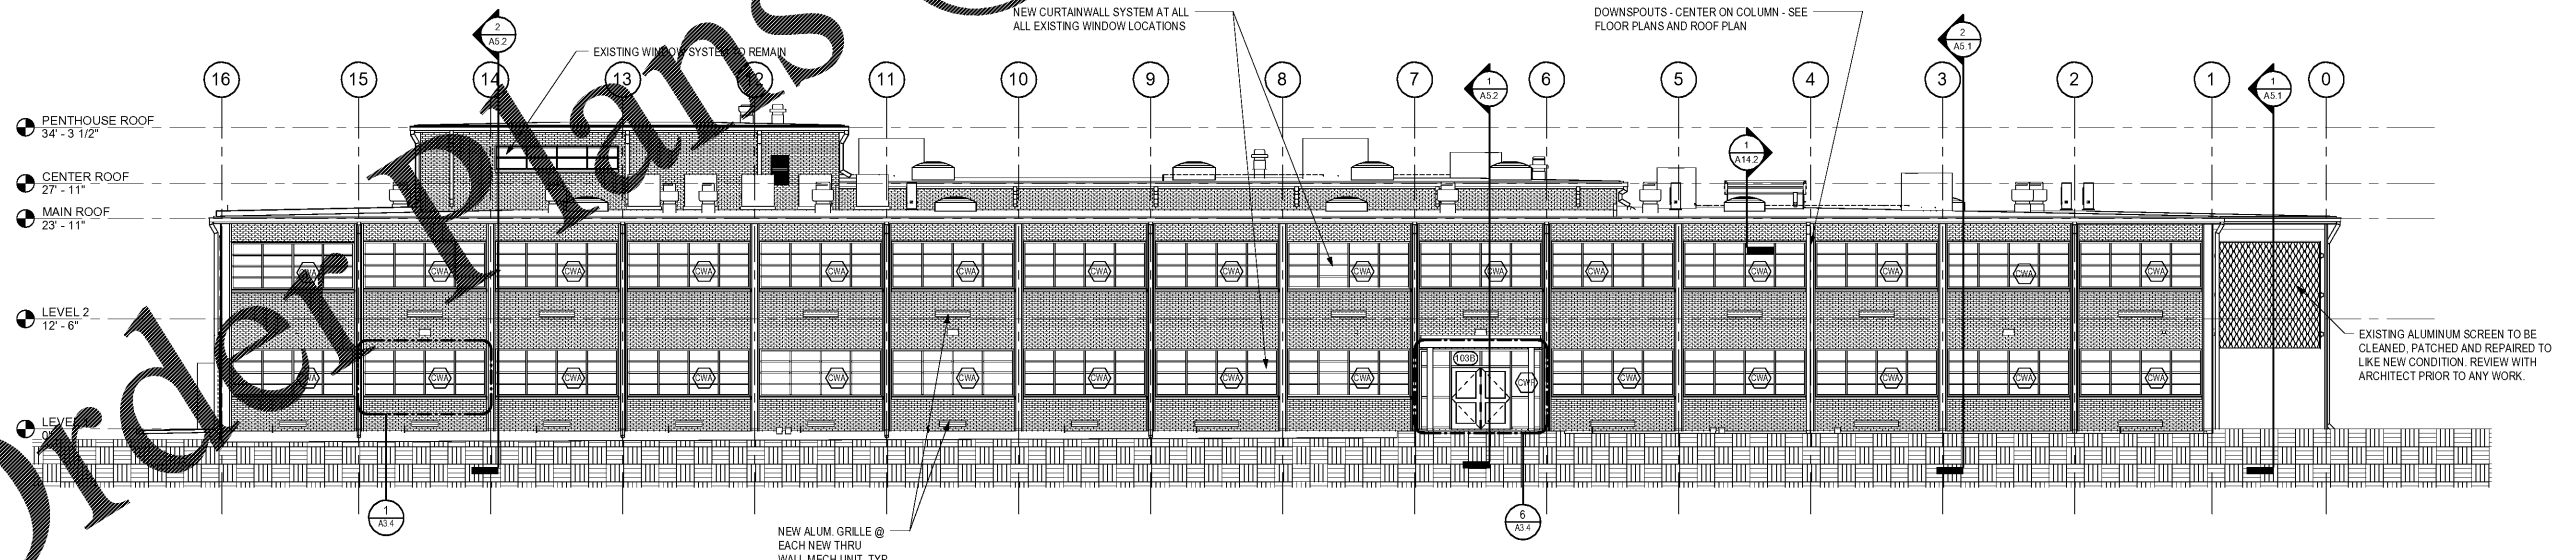

4 NORTH ELEVATION - RENOVATION
A4.1 SCALE: 1/8" = 1'-0"

JOHN A. TUTEN & ASSOCIATES
ARCHITECTS
4680 U.S. HIGHWAY 17
BRUNSWICK, GEORGIA 31525
www.jatuten.com

GLYNN ACADEMY HIGH SCHOOL
SCIENCE BLDG. (5015) MODERNIZATION
1001 MANSFIELD ST. BRUNSWICK GA, 31520
GLYNN COUNTY BOARD OF EDUCATION

CAPITAL OUTLAY
PROJECT # TBD
SYSTEM CODE: 663
SCHOOL CODE: 4752
FTE: 1796

EXTERIOR ELEVATIONS - RENOVATION



ISSUED FOR:
BID SET

DRAWN BY:
CHECKED BY:
APPROVED BY:
01/19/19
PROJECT DATE:
1802
PROJECT NUMBER

SHEET NUMBER:
A4.1

Copyright (c) 2019
All Rights Reserved

1/18/2019 11:23:39 C:\Users\jamt\Documents\Local1802\GA Science Building\1802 Science Building.gmxd