

JOHN A. TUTEN & ASSOCIATES
 ARCHITECTS
 4680 U.S. HIGHWAY 17
 BRUNSWICK, GEORGIA 31525
 www.jatuten.com

GLYNN ACADEMY HIGH SCHOOL
 SCIENCE BLDG. (5015) MODERNIZATION
 1001 MANSFIELD ST. BRUNSWICK GA, 31520
 GLYNN COUNTY BOARD OF EDUCATION

CAPITAL OUTLAY
 PROJECT # TBD
 SYSTEM CODE: 663
 SCHOOL CODE: 4752
 FTE: 1796

ELEVATOR WALL SECTIONS AND DETAILS




ISSUED FOR:
 BID SET


DRAWN BY:
 CHECKED BY:
 APPROVED BY:
 01/19/19
 PROJECT DATE
 1802
 PROJECT NUMBER

SHEET NUMBER:
A6.3




Copyright (c) 2019
 All Rights Reserved

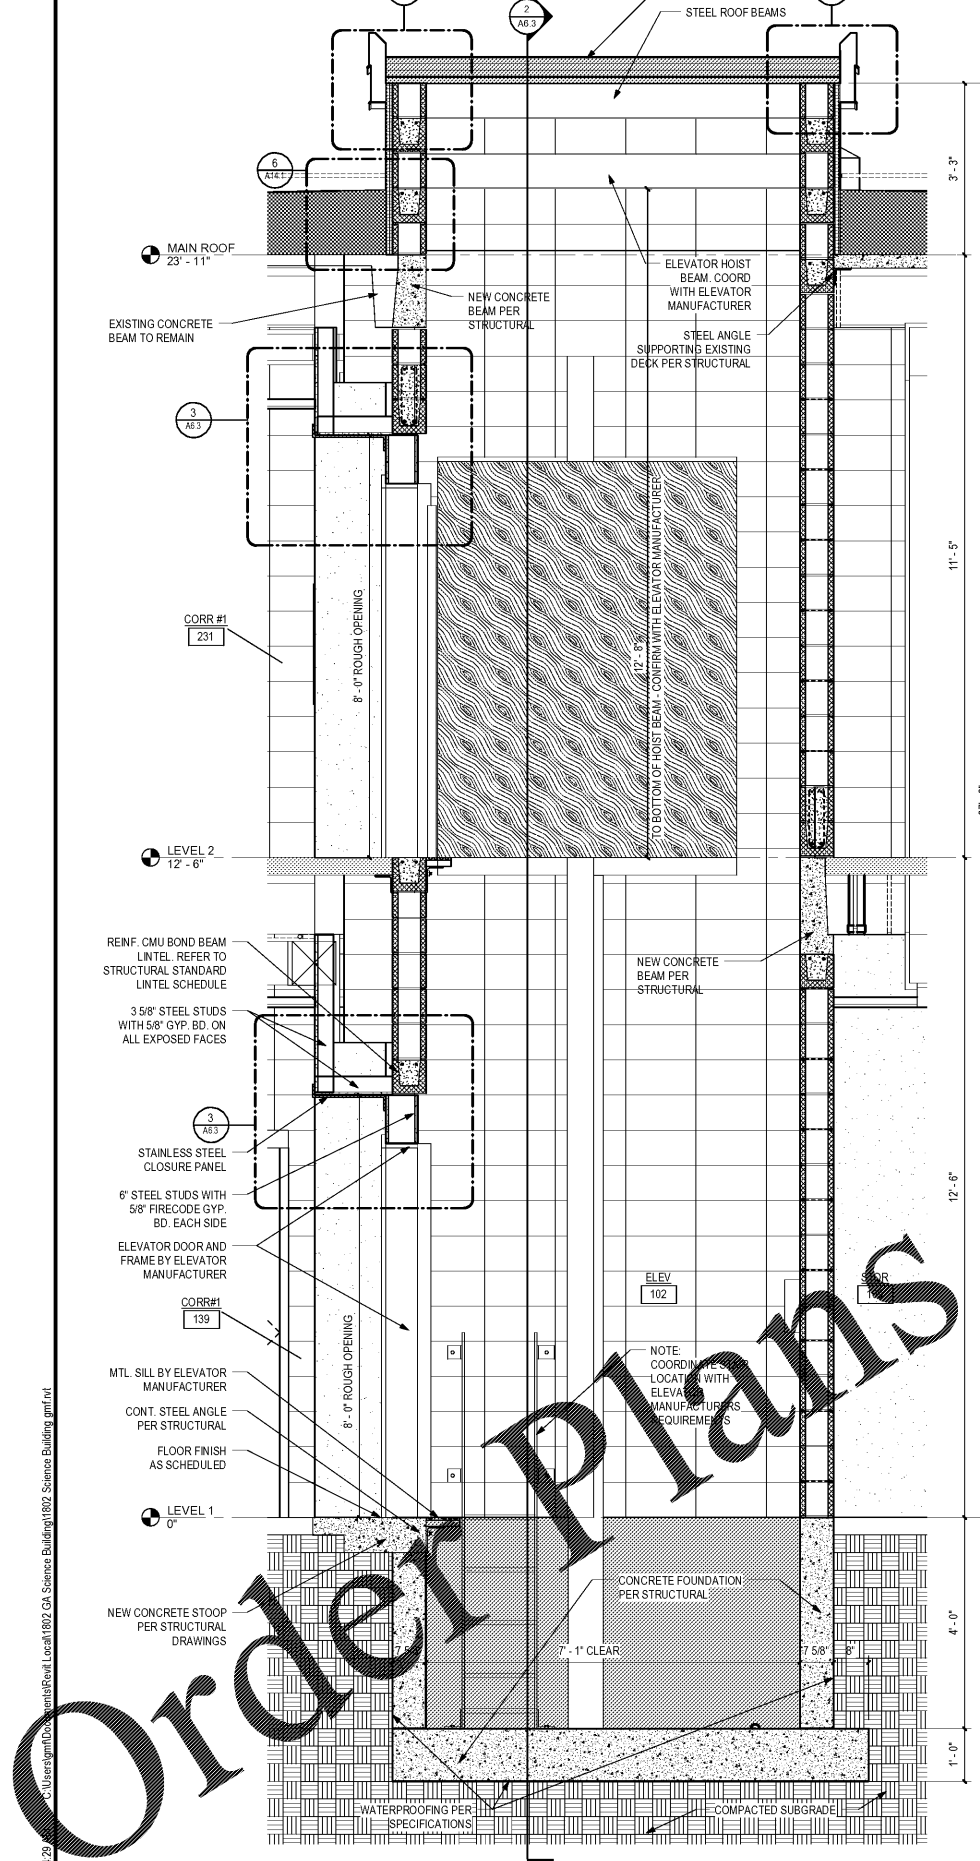

1 @ ELEVATOR DOORS
 A6.3 SCALE: 3/4" = 1'-0"

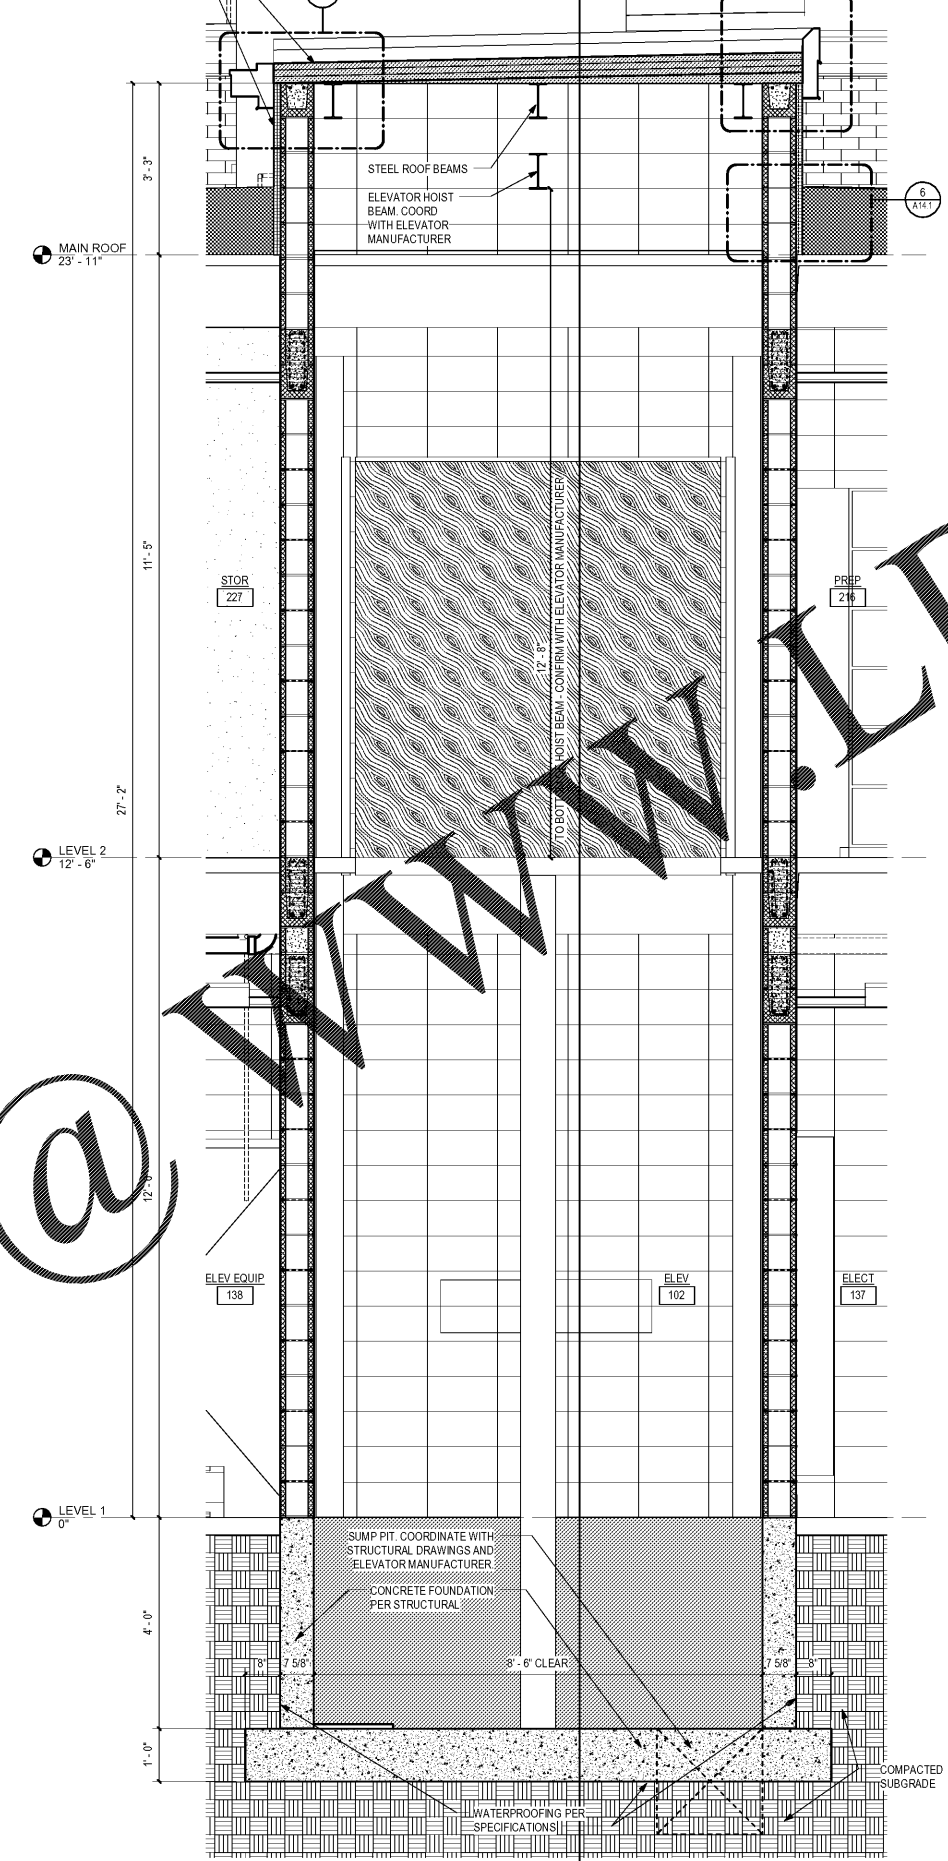

2 @ ELEVATOR
 A6.3 SCALE: 3/4" = 1'-0"

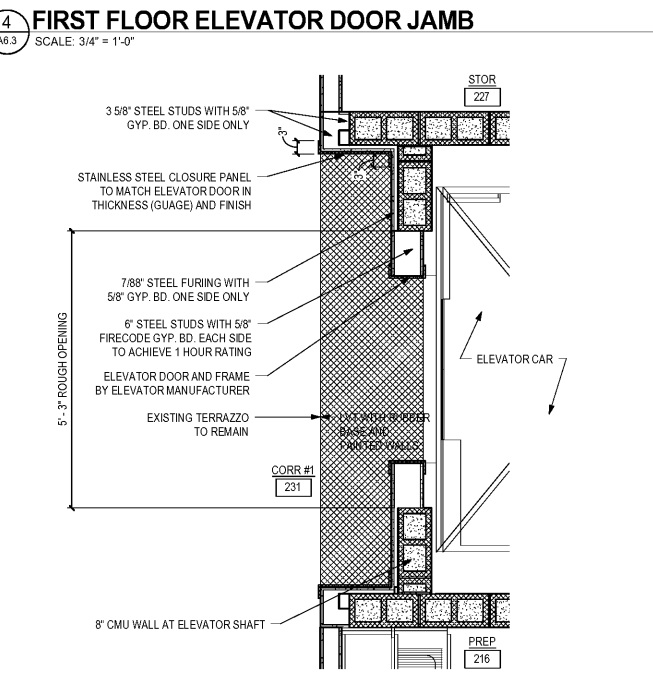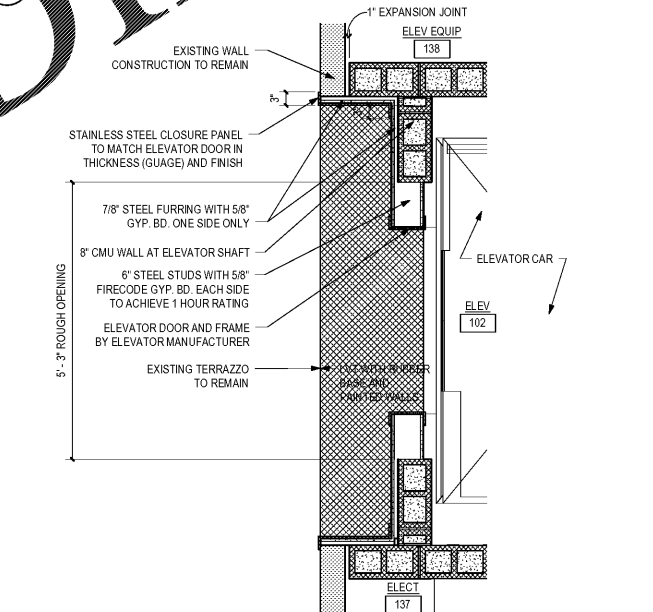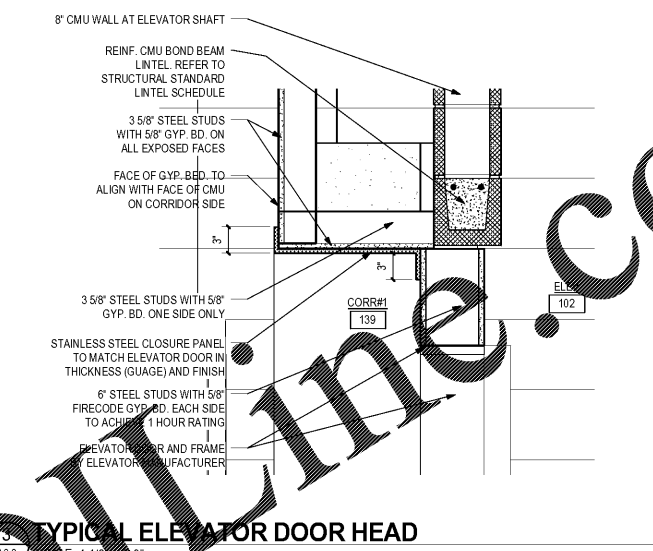

5 SECOND FLOOR ELEVATOR DOOR JAMB
 A6.3 SCALE: 3/4" = 1'-0"

1/18/2019 11:24:29 C:\Users\jamt\OneDrive\Local\1802_Science Building.gm1.rvt

Order Plans @ www.wldline.com