



NEW ELEVATOR SECOND FLOOR FRAMING PLAN
SCALE: 1/4"=1'-0"

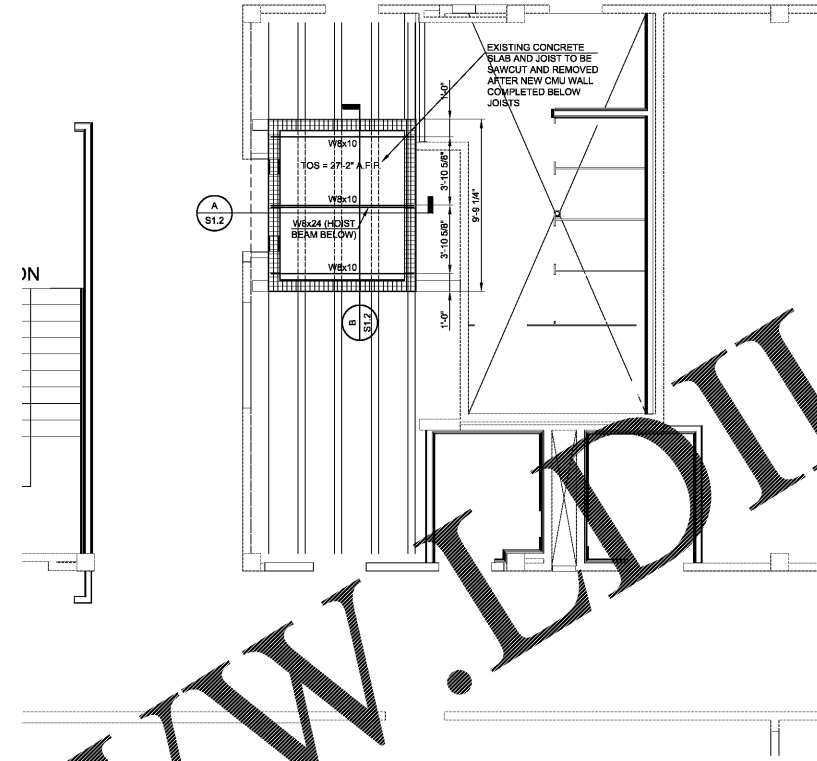

NEW ELEVATOR ROOF FRAMING PLAN
SCALE: 1/4"=1'-0"

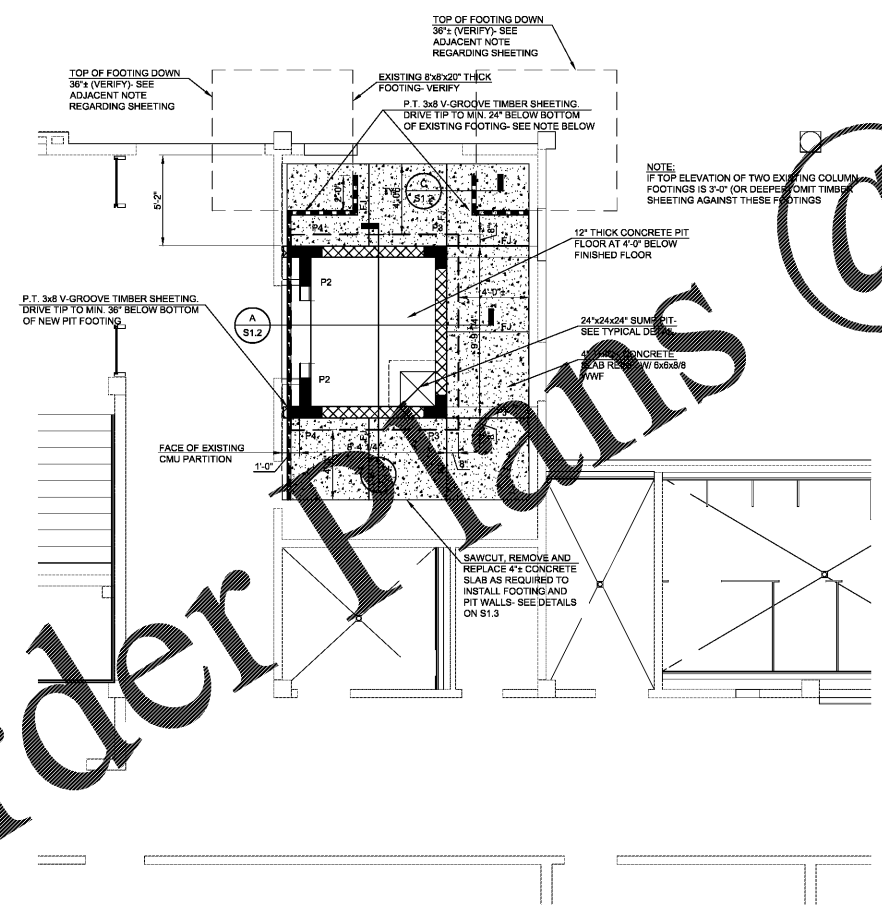

NEW ELEVATOR FOUNDATION PLAN
SCALE: 1/4"=1'-0"

www.LDILine.com

Order Plans @

 JOHN A. TUTTLE ASSOCIATES ARCHITECTS 4680 U.S. HIGHWAY 17, SUITE 100 BRUNSWICK, GEORGIA 31525 www.jatuttle.com
GLYNN ACADEMY HIGH SCHOOL SCIENCE BLDG. (5015) MODERNIZATION 1001 MANSFIELD ST. BRUNSWICK GA, 31520 GLYNN COUNTY BOARD OF EDUCATION
CAPITAL OUTLAY PROJECT # TBD SYSTEM CODE: 663 SCHOOL CODE: 4752 FTE: 1793
NEW ELEVATOR PLANS
ISSUED FOR: BID SET
WHS III DRAWN BY WHS III CHECKED BY WHS III APPROVED BY 1/19/2019 PROJECT DATE 1802 PROJECT NUMBER
SHEET NUMBER: S1.1
Copyright (c) 2019 All Rights Reserved.