


1 EAST ELEVATION (FRONT)  
3/8" = 1'-0"

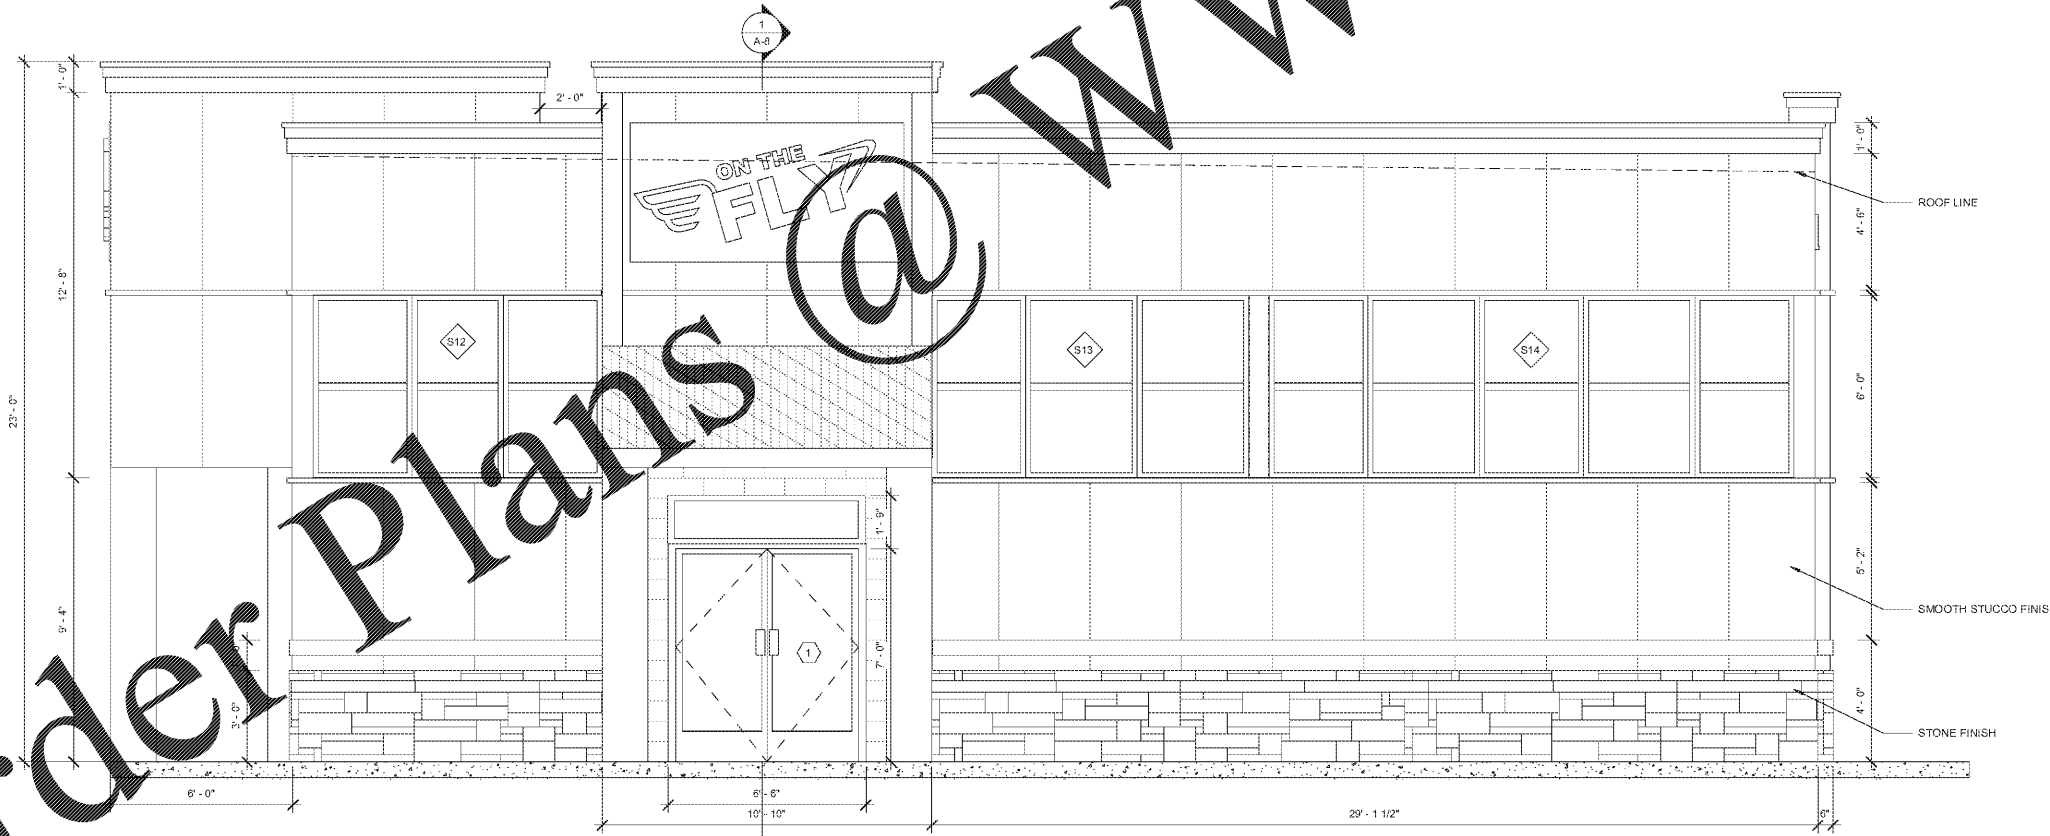

2 NORTH ELEVATION  
3/8" = 1'-0"

Order Plans @

WWW.LDILine.com

CUSTOMER:  
GIANT OIL INC  
1806 N. FRANKLIN ST  
TAMPA, FL 33604

SITE ADDRESS:  
BP STATION  
3009 GULF TO BAL BLVD  
CLEARWATER, FL 34615

ENGINEER OF RECORD:  
**AEC Services, Inc.**  
RON FAIR, P.E.  
FL # 50738 License No. 9277 QB 9001445

1518 ALISON WOODS LANE  
TAMPA, FL 33624-1234  
(813) 984-2660 (F)  
www.aecservicesinc.com

RON FAIR, P.E.  
FL #50738

NO.	DESCRIPTION	DATE CHECKED	APPROVAL
6	JOB NO: GO161712		
5	DWG Name: BASEPLAN		
4	XREF Name: NONE		
3	SCALE: 3/8" = 1'-0"		
2	DATE: 09/13/18		
1	DRAWN BY: Author		
	CHECKED: Checker		
	APPROVAL: Approver		

BUILDING ELEVATIONS

A-4