


PLAN VIEW

NOT TO SCALE

THE ABOVE PLAN VIEW HAS BEEN DERIVED FROM CIVIL SITE PLANS PREPARED BY INGENIUM ENTERPRISE, DATED 10/21/18 FOR REFERENCE. REFER TO CIVIL SITE PLANS FOR STRUCTURE LAYOUT INFORMATION. CAST-IN-PLACE WALL LAYOUT SHALL BE APPROVED BY THE CIVIL SITE DESIGNER PRIOR TO CONSTRUCTION.

LEGEND	
TF	TOP OF FOOTING
ToW	TOP OF WALL
BOF	BOTTOM OF FOOTING
- - - - - PROPOSED GRADE AT WALL	
CJ	CJ (CONTROL JOINT/CONSTRUCTION JOINT)
EJ	EJ (EXPANSION JOINT)
CJ@C	CJ@C (CONSTRUCTION JOINT AT CORNER)

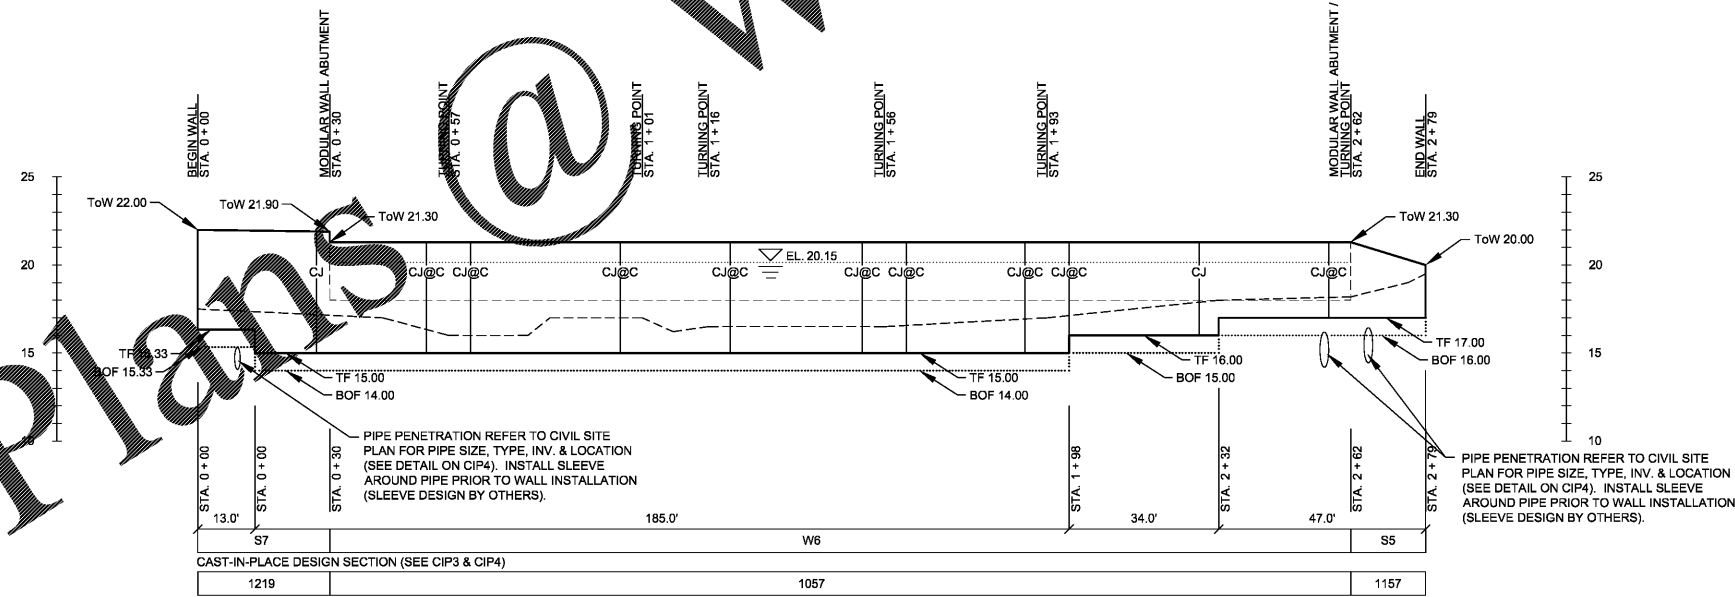


FRONT FACE ELEVATION VIEW

WALL B
REFER TO SHEET CIP3 & CIP4
FOR CROSS SECTION

NOTE: CONSTRUCTION VERIFICATION OF THE WALL INSTALLATION BY AN ENGINEER IS REQUIRED BY THE LOCAL MUNICIPALITY AND MUST BE PROVIDED BY A KNOWLEDGEABLE GEOTECHNICAL ENGINEER FAMILIAR WITH CAST-IN-PLACE STRUCTURES.

WWW.DILine.com

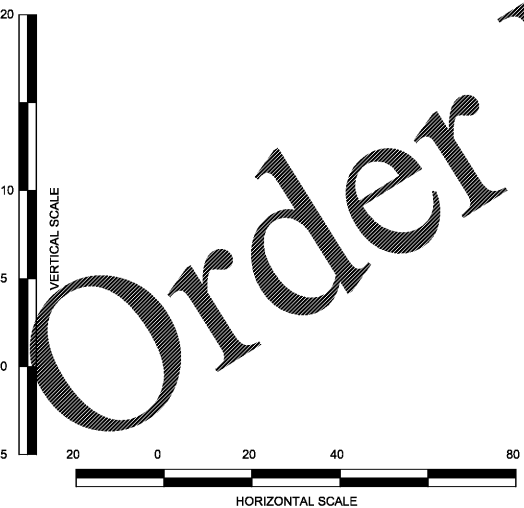


REVISION/ISSUE	
NO.	DATE
1	12/5/18
ISSUE FOR CONSTRUCTION	

DRAWN BY: MBC
 DESIGNED BY: CWL
 CHECKED BY: LGP
 DATE: 12/5/18
 SCALE: AS NOTED

ingenium
 PLANNING & ENGINEERING
 22 ROSWELL ST.
 SUITE 100
 ALPHARETTA, GA 30009
 770.457.8850
 CLIENT

ENGINEERED EARTH SOLUTIONS, LLC
 441 CREEKSTONE RIDGE
 WOODSTOCK, GEORGIA 30188
 TEL: (770) 592-2850 FAX: (770) 592-2853
 EMAIL: ENGINEERING@EESOLS.COM
 ENGINEEREARTH SOLUTIONS.COM

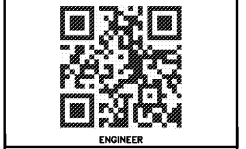

FLORIDA
PANDA EXPRESS
CFT PLAZA
 GULF BREEZE

PLAN & ELEVATION
 VIEW SHEET
 SHEET
CIP2
 OF 4
 PROJECT NO.: M18-0894

THIS DESIGN IS BASED UPON SPECIFIC PROPERTIES OF MATERIALS WHICH ARE PROPRIETARY. ANY SUBSTITUTION OF THE SPECIFIED PRODUCTS OR CHANGE IN STRUCTURE GEOMETRY WILL INVALIDATE THIS DESIGN. THIS DRAWING IS BEING FURNISHED FOR USE ON THIS SPECIFIC PROJECT ONLY. ANY PARTY ACCEPTING THIS DOCUMENT DOES SO IN CONFIDENCE AND AGREES THAT IT SHALL NOT BE DUPLICATED, IN WHOLE OR IN PART, NOR DISCLOSED TO OTHERS WITHOUT THE CONSENT OF ENGINEERED EARTH SOLUTIONS, LLC. THIS DRAWING, DESIGN NOTES, AND ASSOCIATED CALCULATIONS HAVE BEEN PREPARED BY ENGINEERED EARTH SOLUTIONS, LLC. FROM INFORMATION PROVIDED BY OTHERS. FINAL DETERMINATION OF THE SUITABILITY OF ANY INFORMATION CONTAINED HEREIN IS THE RESPONSIBILITY OF THE USER.

COPYRIGHT © 2018 ENGINEERED EARTH SOLUTIONS, LLC.