



1 GRAPHICS PLAN
G1 1/8" = 1'-0"

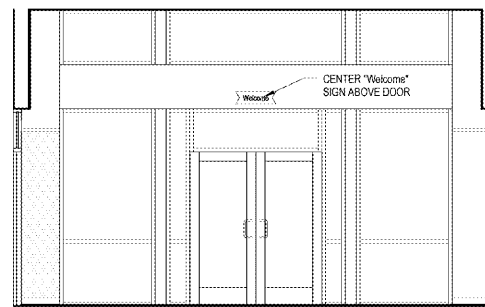


2 GRAPHICS ELEVATION
G1 1/8" = 1'-0"

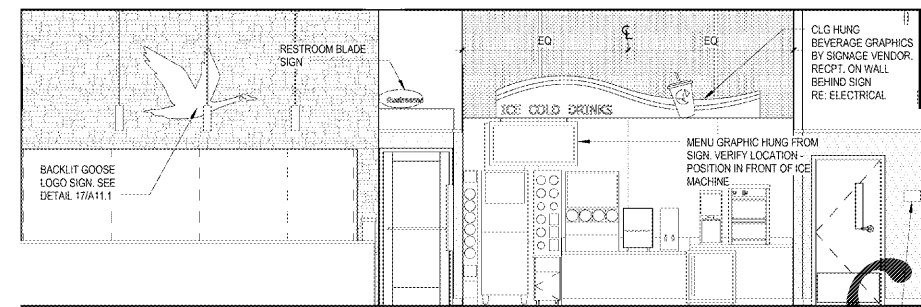


4 GRAPHICS ELEVATION
G1 1/8" = 1'-0"



5 GRAPHICS ELEVATION
G1 1/8" = 1'-0"

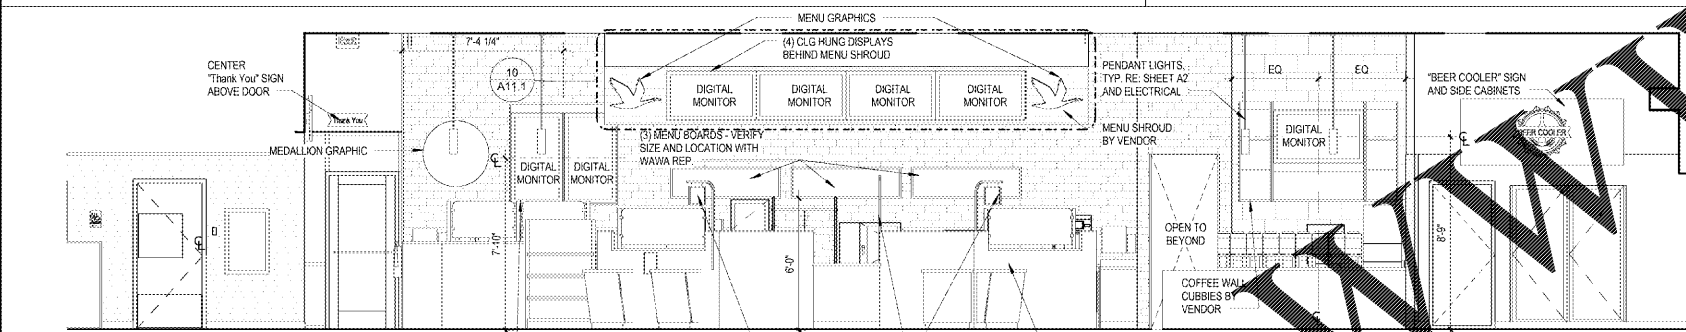

6 GRAPHICS ELEVATION
G1 1/8" = 1'-0"

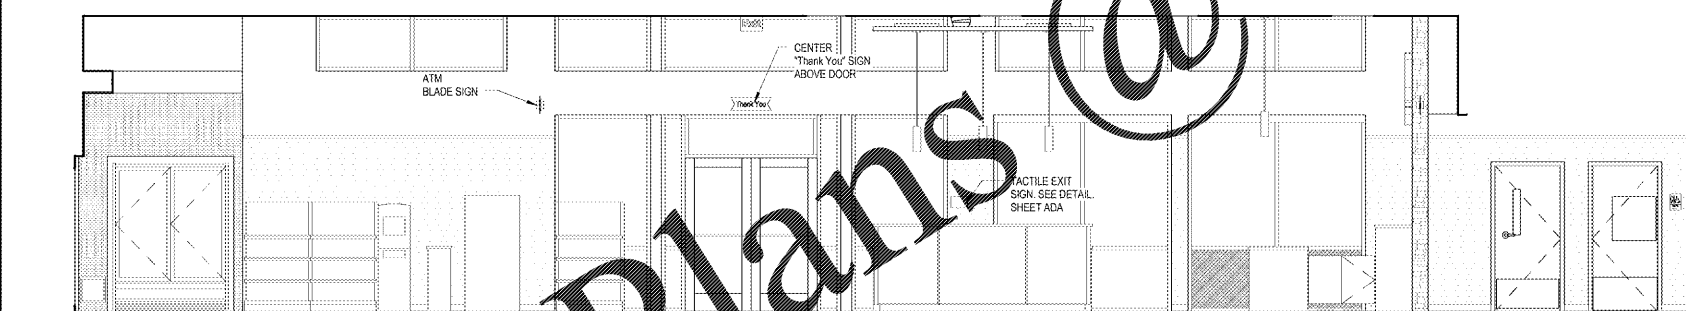

7 GRAPHICS ELEVATION
G1 1/8" = 1'-0"

LEGEND	
GRAPHICS	DESCRIPTION
	WALL MOUNTED SIGN
	WALL MOUNTED SIGN
	WALL MOUNTED SIGN
	DIGITAL MONITOR BACKER BOARD MOUNTED
	DIGITAL MONITOR CEILING MOUNTED
	MENU BOARD BACKER BOARD MOUNTED

- GENERAL NOTES**
- LETTER GRAPHICS ARE FURNISHED AND INSTALLED BY OTHERS.
 - MENU BOARDS ARE FURNISHED BY OTHERS AND INSTALLED BY GC.
 - DIGITAL MONITOR, BRACKET, AND COLUMN MOUNT SUPPORT ARE TO BE FURNISHED BY WAWA AND INSTALLED BY GC.
 - DIGITAL MONITOR CEILING HUNG LOCATION DIMENSIONS SHOWN ON PLAN ARE TO THE CENTER OF COLUMN SUPPORT AND SHOULD BE VERIFIED IN THE FIELD.
 - WAWA REPRESENTATIVE TO VERIFY FINAL LOCATION OF ALL GRAPHICS.
 - SEE FLOOR PLAN FOR LOCATIONS AND GRAPHICS REQUIRED.

1925 Respect Ave.
Oxandale, VA 22121
(407) 668-1100
(407) 668-9101
www.lpdline.com

4
Chalaci & Peterson
Architects Engineers Planners

WAWA
260 W. BALTIMORE PIKE
WAWA, VA 19063

PROJECT NAME
WAWA U45-FB1-VA-M v2017.01
STORE #8661-STO
Newtown Rd. & Stonewall Point St.
Norfolk, VA

SHEET TITLE
GRAPHICS PLAN AND ELEVATIONS

Revision Schedule		
No.	Description	Date
1	PERMIT SET	05/11/2018
2	PRE-BID REVIEW SET	01/09/2019
3	REVISIONS	01/22/2019
4	BID SET	01/29/2019

PROJECT NO. 217057
DATE 05-11-18
DRAWN BY
AUTHOR
CHECKED
CHECKER

G1

Order Plans @ www.lpdline.com