


- GENERAL SHEET NOTES**
- COORDINATE WITH ARCHITECT FOR EYEBROW LOCATIONS.
  - HSS8X2X3/16 AND BRACE STEEL TO BE SHIPPED LOOSE AND INSTALLED BY THE COLD FORMED FRAMER.

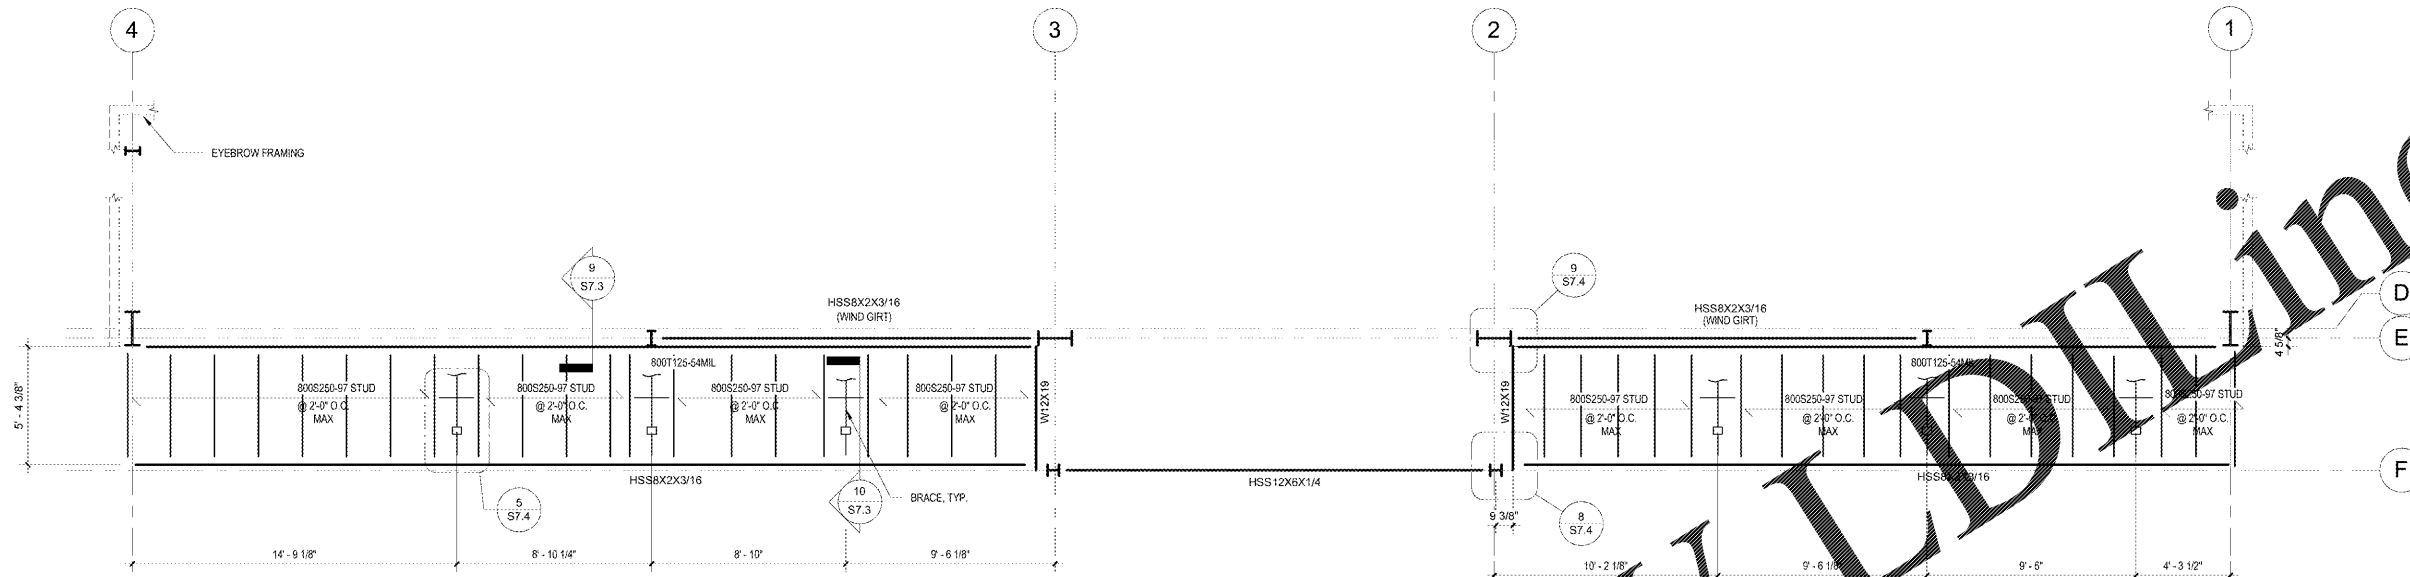

**1** CANOPY FRAMING PLAN  
1/4" = 1'-0"

Order Plans @ [www.LDOnline.com](http://www.LDOnline.com)

1925 Prospect Ave.  
Oxford, PA 17003  
(407) 663-1100  
(407) 663-9101  
[www.l-d.com](http://www.l-d.com)

**LD**  
**Chhaci & Peterson**  
Architects Engineers Planners

CLIENT NAME  
**WAWA**  
280 W. BALTIMORE PIKE  
WAWA, PA 19063

PROJECT NAME  
**WAWA U45-FB-VA-M V2017.01**  
STORE #6661-STO  
NEWTOWN RD & STONEY POINT ST  
NORFOLK, VA

SHEET TITLE  
**ENLARGED PLANS**

No.	Description	Date
1	PERMIT SET	05/11/2018
2	PRE-BID REVIEW SET	01/09/2019
3	BID SET	01/29/2019

PROJECT NO.  
2170577

DATE  
05-11-2018

DRWN  
RC

CHECKED  
JJ