




10 CANOPY ROOF PLAN
1/8" = 1'-0"

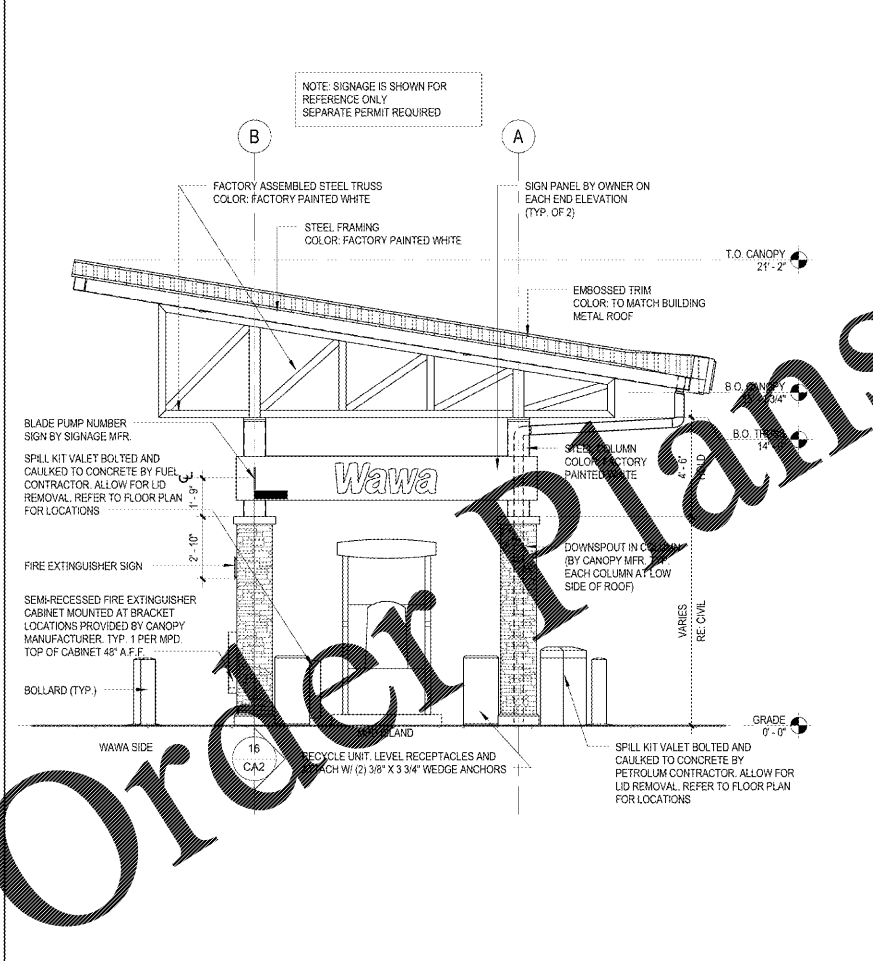


20 CANOPY SIDE ELEVATION
1/8" = 1'-0"

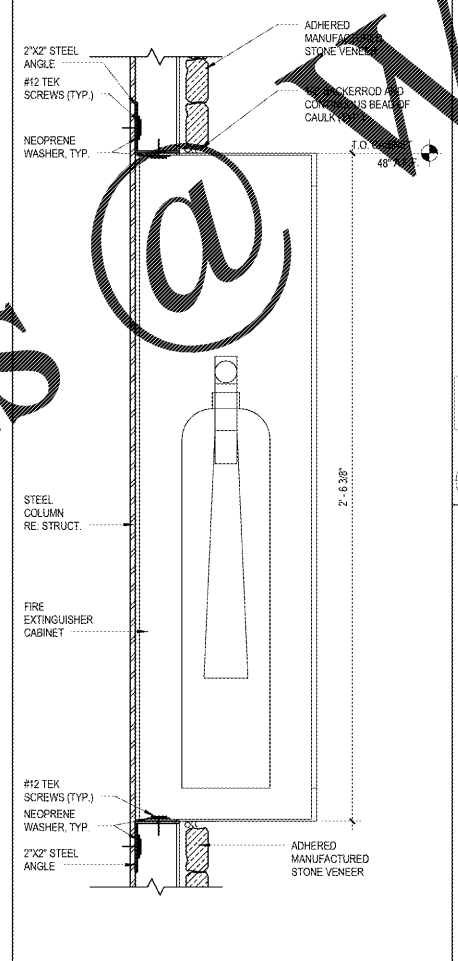


19 FIRE EXTINGUISHER DETAIL
3/8" = 1'-0"

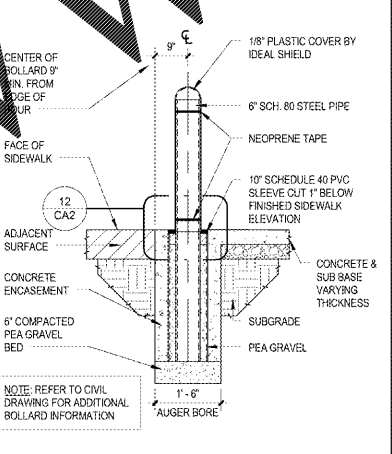


13 BOLLARD DETAIL
1/2" = 1'-0"

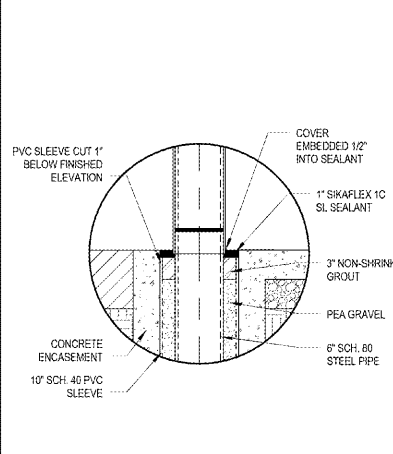

12 ENLARGED BOLLARD DETAIL
1" = 1'-0"

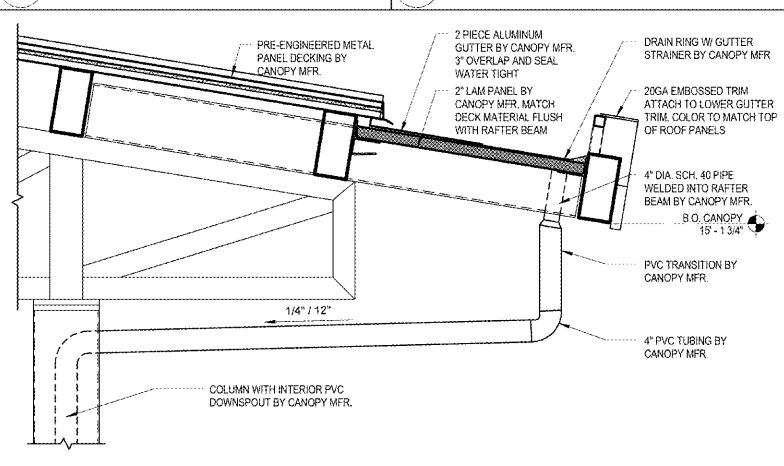

18 SECTION @ TRENCH DRAIN
3/8" = 1'-0"

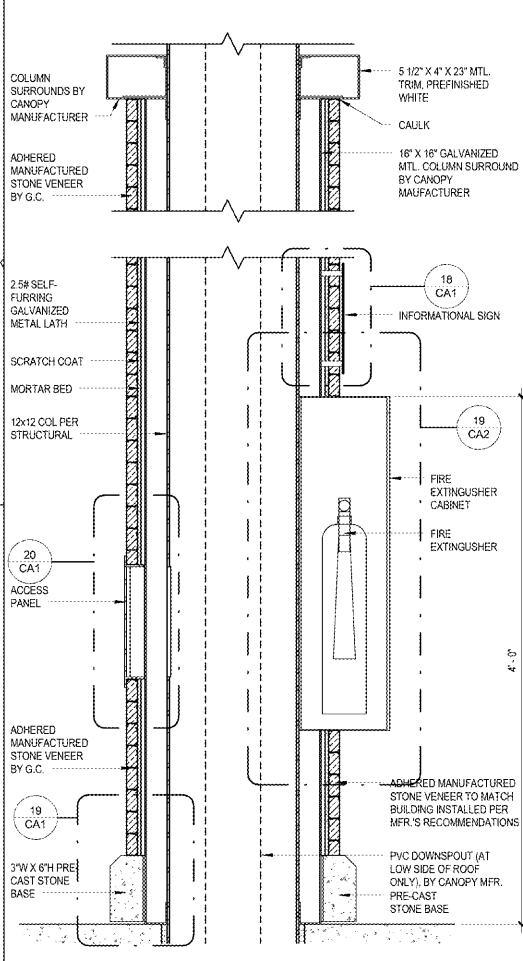

16 COLUMN DETAIL
1/32" = 1'-0"

Order Plans

WWW.LDILine.com

1800 Prospero Ave.
Orlando, FL 32814
P (407) 661-9100
F (407) 661-9101
www.ldi.com
Florida Landscape Contractors #14, CA06026

LDI
Chadaci & Peterson
Architects Engineers Planners
ORLANDO • PHILADELPHIA

WAWA
CLIENT NAME
260 W. BALTIMORE PIKE
WAWA, PA 19063

PROJECT NAME
STRAIGHT 6 GAS CAN. 2017.01-MA
STORE #6661- STO
NEWTOWN RD & STONEY POINT ST
NORFOLK, VA

SHEET TITLE
ARCH. CANOPY ROOF PLAN, ELEVATION, AND DETAILS

No.	Description	Date
270577	PERMIT SET	05/11/2018
	PRE-BID REVIEW SET	01/09/2019
	BID SET	01/09/2019

PROJECT NO. 270577
DATE 05-11-2018
DRAWN IP
CHECKED DS
CA2