




1 FOUNDATION PLAN
S8 1/4" = 1'-0"

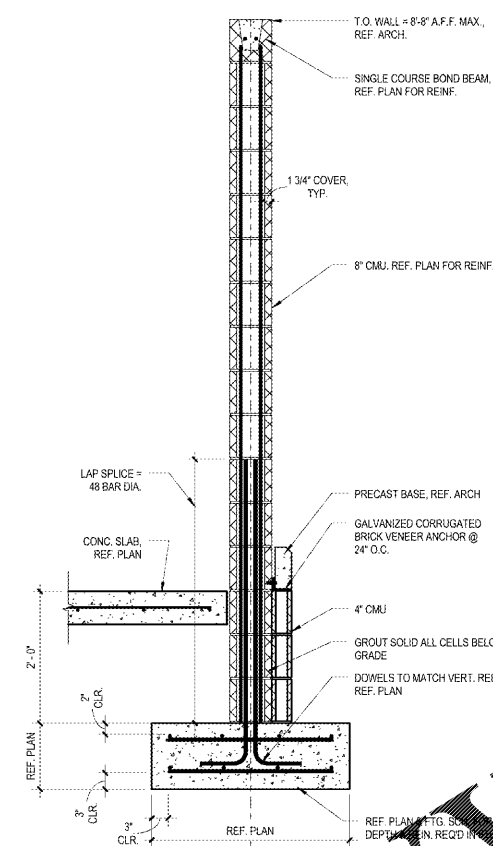

2 WALL SECTION
S8 3/4" = 1'-0"

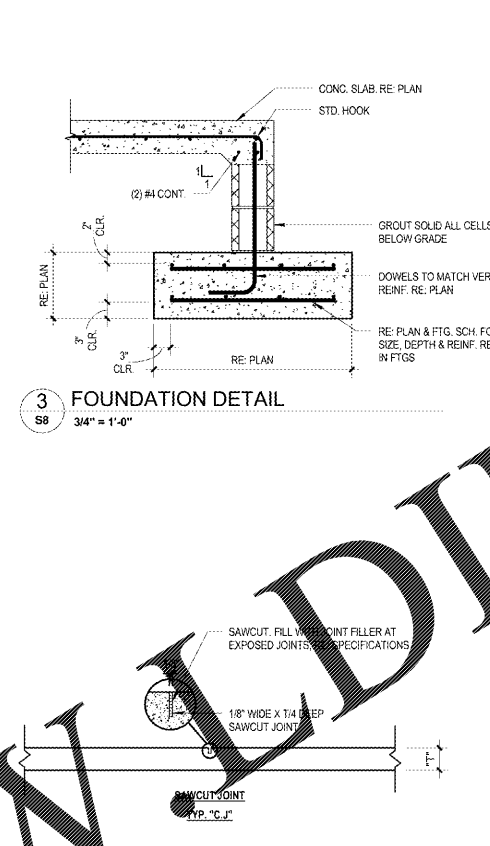

3 FOUNDATION DETAIL
S8 3/4" = 1'-0"

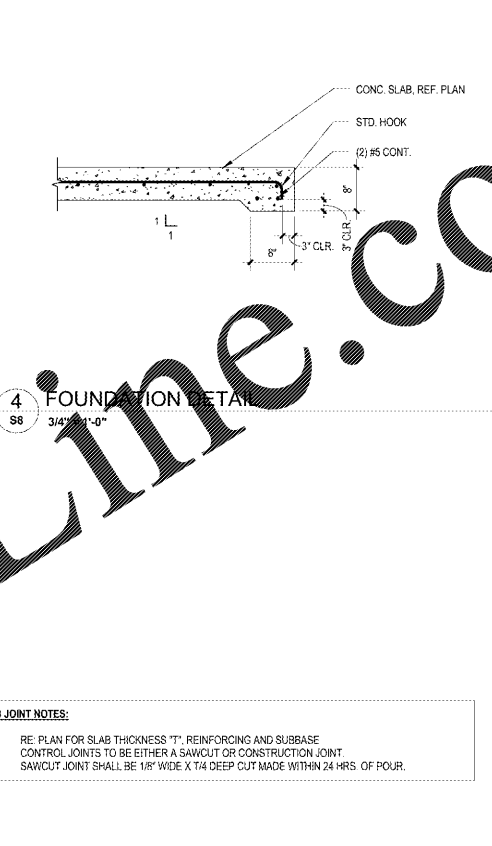


4 FOUNDATION DETAIL
S8 3/4" = 1'-0"

5 GENERAL SLAB JOINT INFORMATION
S8 3/4" = 1'-0"


- SLAB JOINT NOTES:**
1. RE. PLAN FOR SLAB THICKNESS "T", REINFORCING AND SUBBASE
 2. CONTROL JOINTS TO BE EITHER A SAWCUT OR CONSTRUCTION JOINT.
 3. SAWCUT JOINT SHALL BE 1/8" WIDE X 1/4" DEEP CUT MADE WITHIN 24 HRS. OF POUR.

- GENERAL NOTES:**
1. EXTERIOR FOOTINGS HEREIN ARE RELATIVE TO ADJACENT GRADE. THE TOP OF ALL EXTERIOR FOOTINGS SHALL BE -2'-0"
 2. RE. ARCH. PLUMBING DRAWINGS FOR DRAIN SLOPES, ELEVATIONS AND SLAB RECESSES
 3. OPENING/RE-ENTRANT CORNER, TYP. PROVIDE (2) #4 X 4'-0" LONG BARS AT MID-HEIGHT OF SLAB

STRUCTURAL - WALL FOUNDATION SCHEDULE				
MARK	WIDTH	FOUNDATION THICKNESS	TOP REINF.	BOTTOM REINF.
WF4	4'-0"	1'-0"	(4) #5 CONT. & #5 @ 18" O.C. TRANS.	(4) #5 CONT. & #5 @ 18" O.C. TRANS.

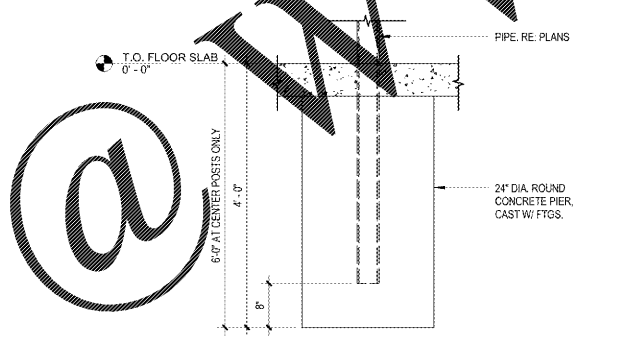

8 COLUMN ENCASED IN CONCRETE
S8 3/4" = 1'-0"

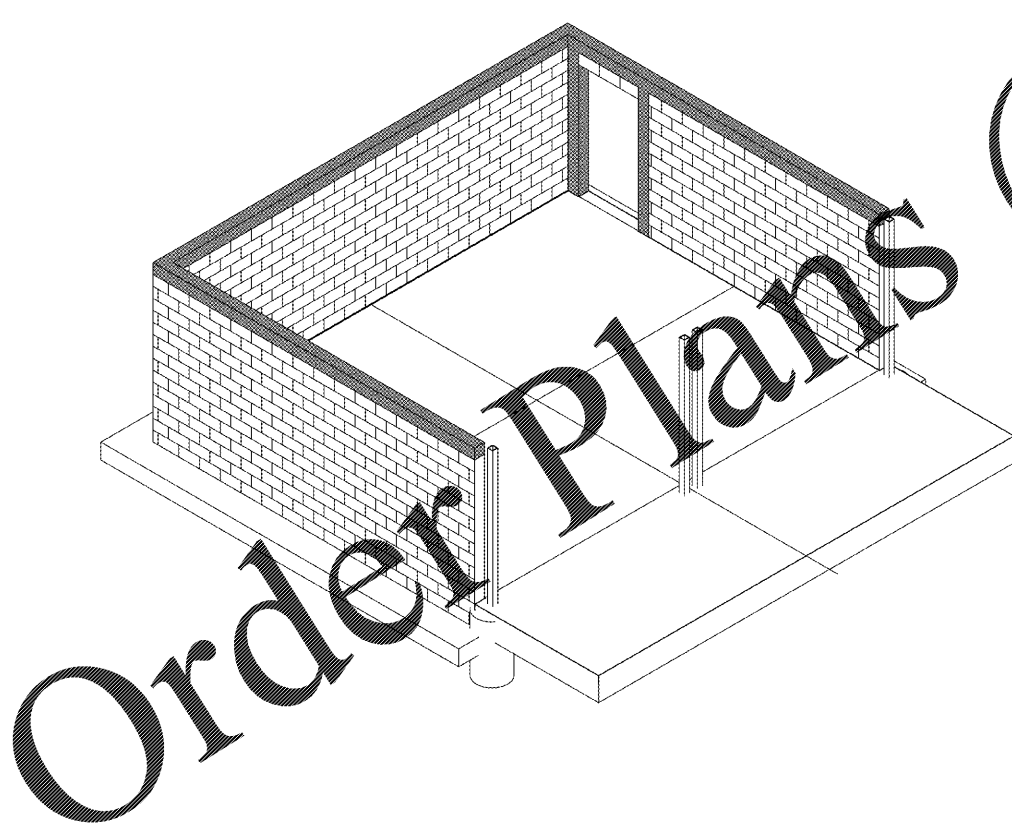

6 STRUCTURAL 3D VIEW
S8

1925 Prospect Ave.
Oxford, VA 22450
(407) 661-1100
(407) 661-9101
www.c-p.com

Chahaci & Peterson
Architects Engineers Planners

WAWA
260 W. BALTIMORE PIKE
WAWA, VA 19063

PROJECT NAME
MAS017-M 2017-01-MA
STORE #6661-STO
NEWTOWN RD & STONEY POINT RD
NORFOLK, VA

Revision Schedule	
No.	Description
1	PERMIT SET
2	PRE-BID REVIEW SET
3	BID SET

DATE: 05-11-2018
DRAWN: RC
CHECKED: JJ

S8