


1 SECTION THRU TOWER & VESTIBULE
A6.1 1/2" = 1'-0"

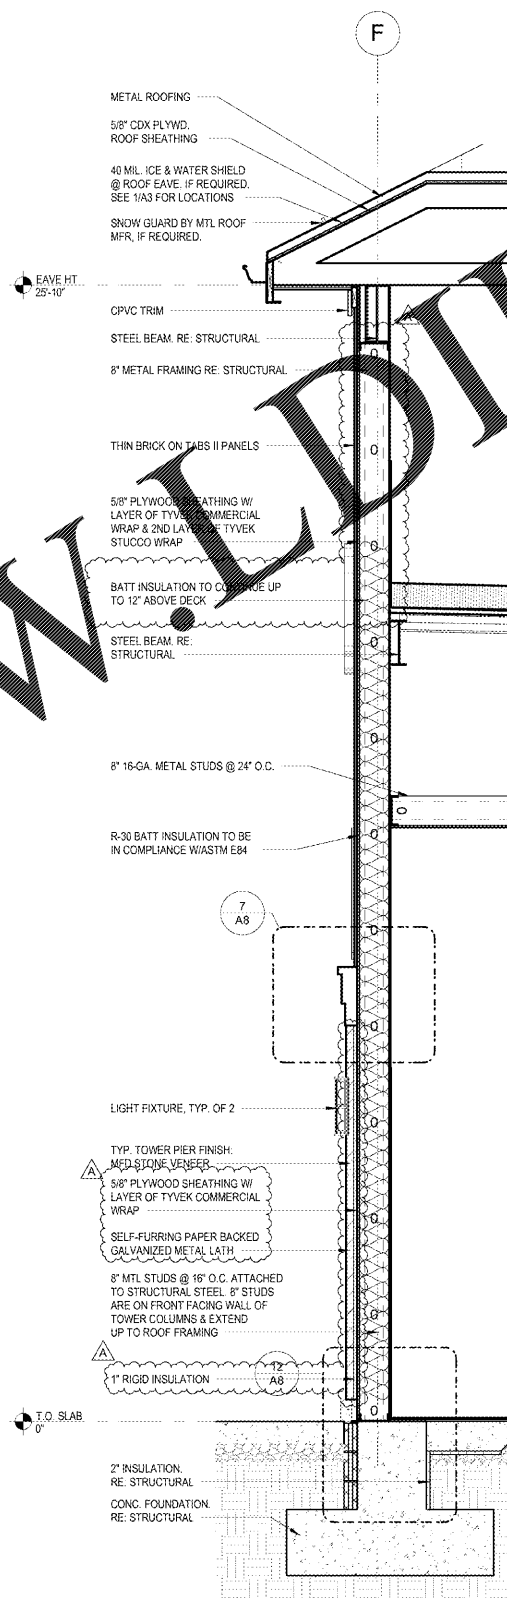

2 SECTION THRU TOWER PIER
A6.1 1/2" = 1'-0"

Order Plans @ www.IDIline.com

1925 Prospect Ave.
Owensboro, KY 40301
(407) 668-1100
(407) 668-9101
www.i-d-i.com

4
Chalaci & Peterson
Architects Engineers Planners

CLIENT NAME
WAWA
280 W. BALTIMORE PIKE
WAWA, PA 19063

PROJECT NAME
U45-VA V2018 01-NA
STORE #8647-PMH
PARRHAM RD. & THREE CHOPT RD.
HENRICO, VA

SHEET TITLE
WALL SECTIONS

Revision Schedule	No.	Description	Date
	A	PERMIT SET	09/21/2018
	A	REV V2018 01	01/29/2019
	A	BID SET	01/29/2019

PROJECT NO. 2180130	DATE 05-21-2018	DRAWN CR	CHECKED RS
------------------------	--------------------	-------------	---------------

A6.1