




Order Plans @

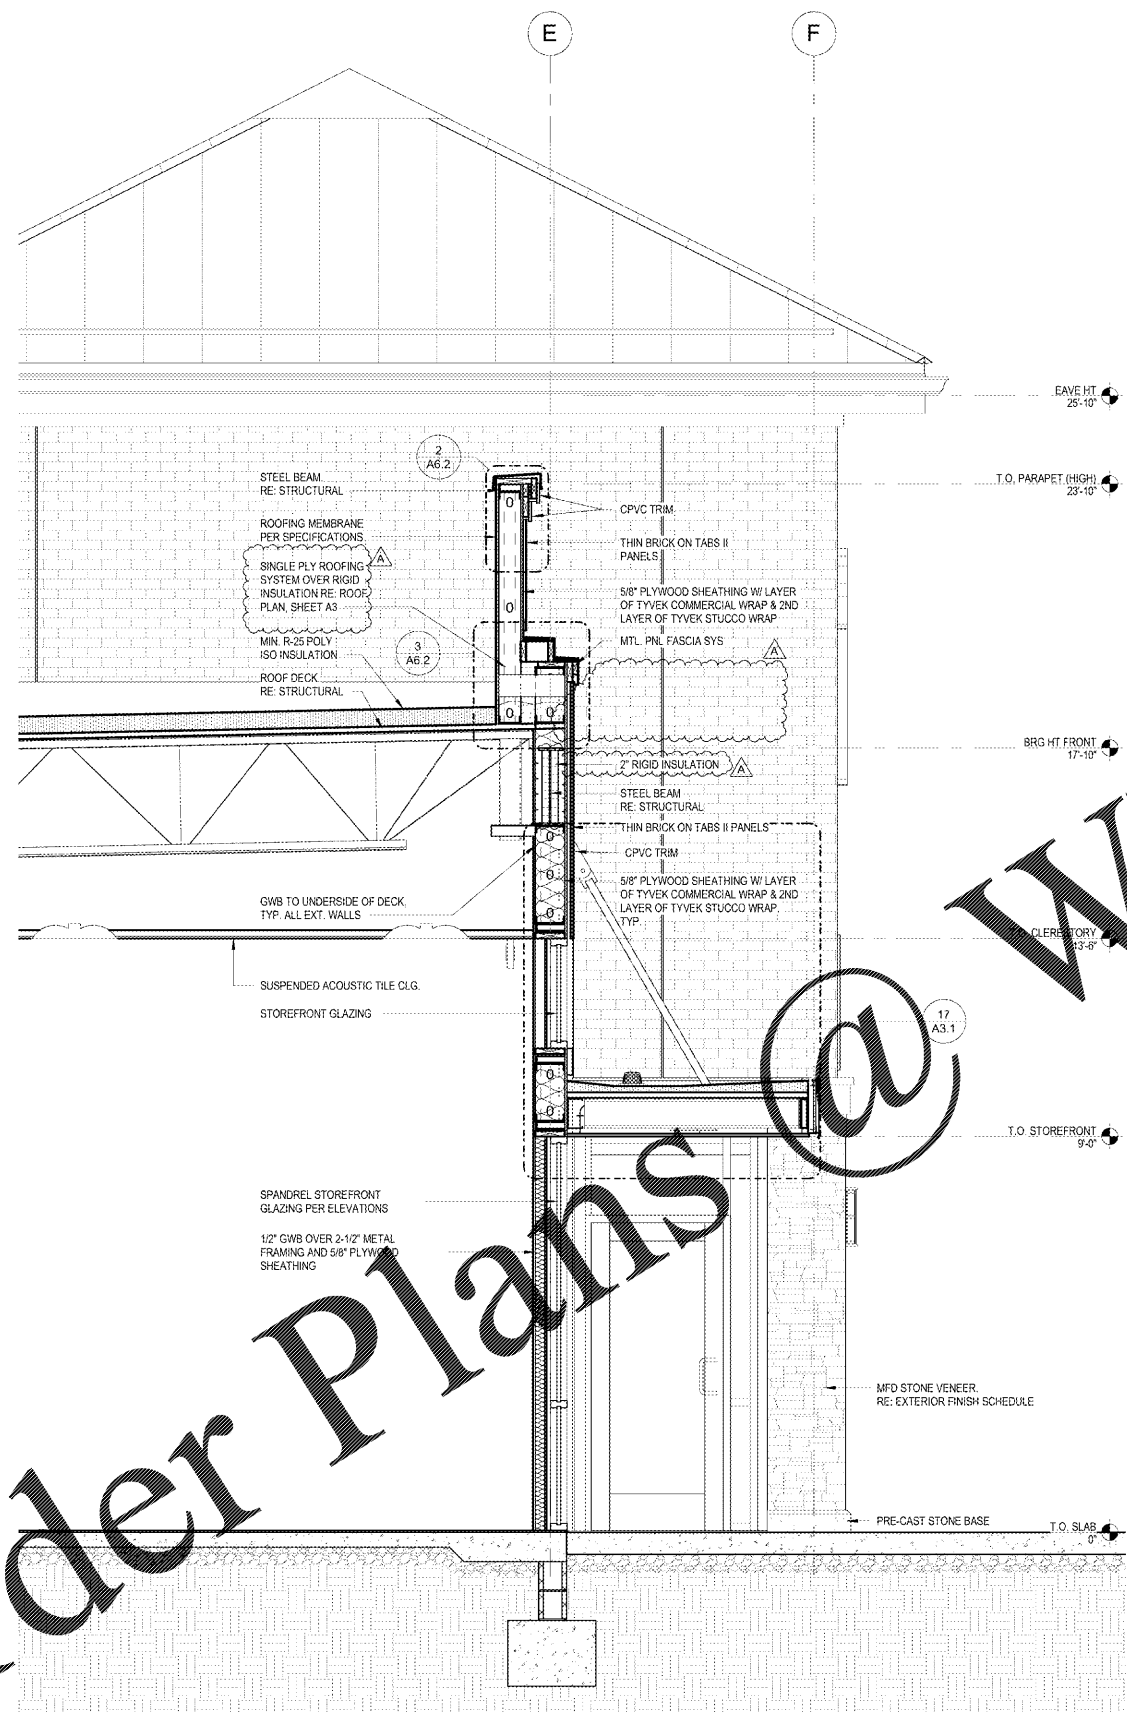

1 FRONT WALL SECTION
A6.2 1/2" = 1'-0"

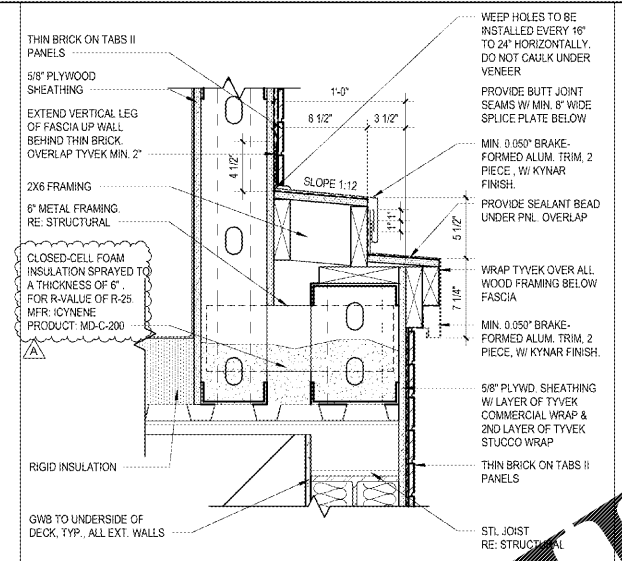

3 METAL FASCIA DETAIL
A6.2 1 1/2" = 1'-0"

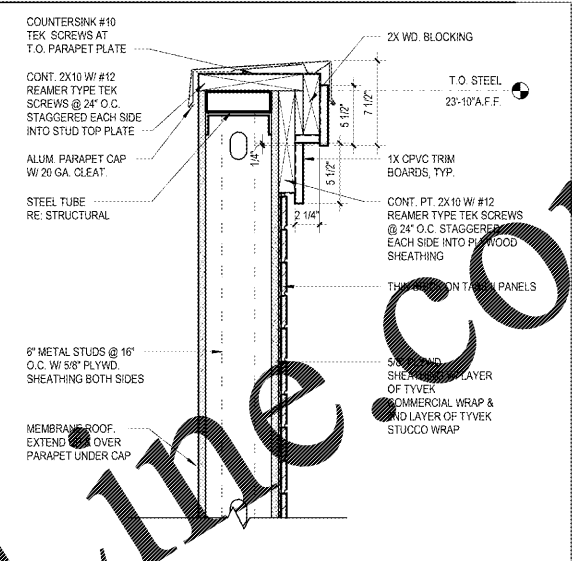

PARAPET DETAIL
A6.2 1 1/2" = 1'-0"

1925 Prospect Ave.
Owensboro, KY 40301
(407) 668-1100
(407) 668-9101
www.c-p.com

4

Chalaci & Peterson
Architects Engineers Planners

CLIENT NAME: WAWA
280 W. BALTIMORE PIKE
WAWA, PA 19063

PROJECT NAME: U45-VA V2018 01-MA
STORE #8647-PMH
PARRHAM RD. & THREE CHOFT RD.
HENRICO, VA

REVISION SCHEDULE

No.	Description	Date
PERMIT SET		09/21/2018
REV V2018 01		01/29/2019
BID SET		01/28/2019

PROJECT NO: 2180130
DATE: 09-21-2018
DRAWN OR CHECKED: RS
DATE: 09-21-2018

WALL SECTIONS

A6.2