



Order Plans

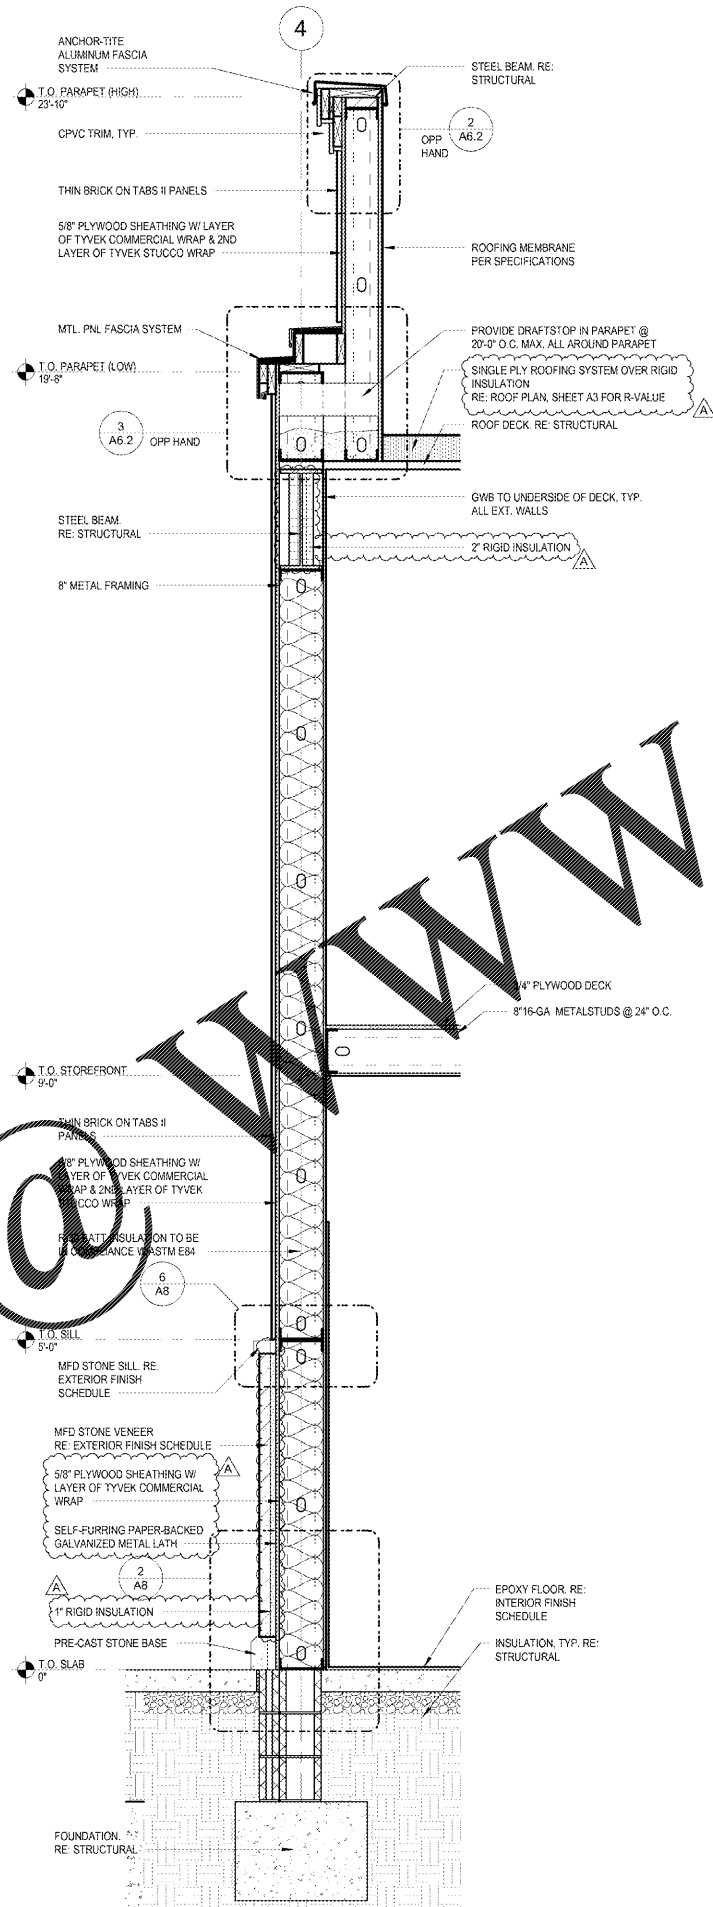

2 SIDE WALL SECTION - 2  
3/4" = 1'-0"

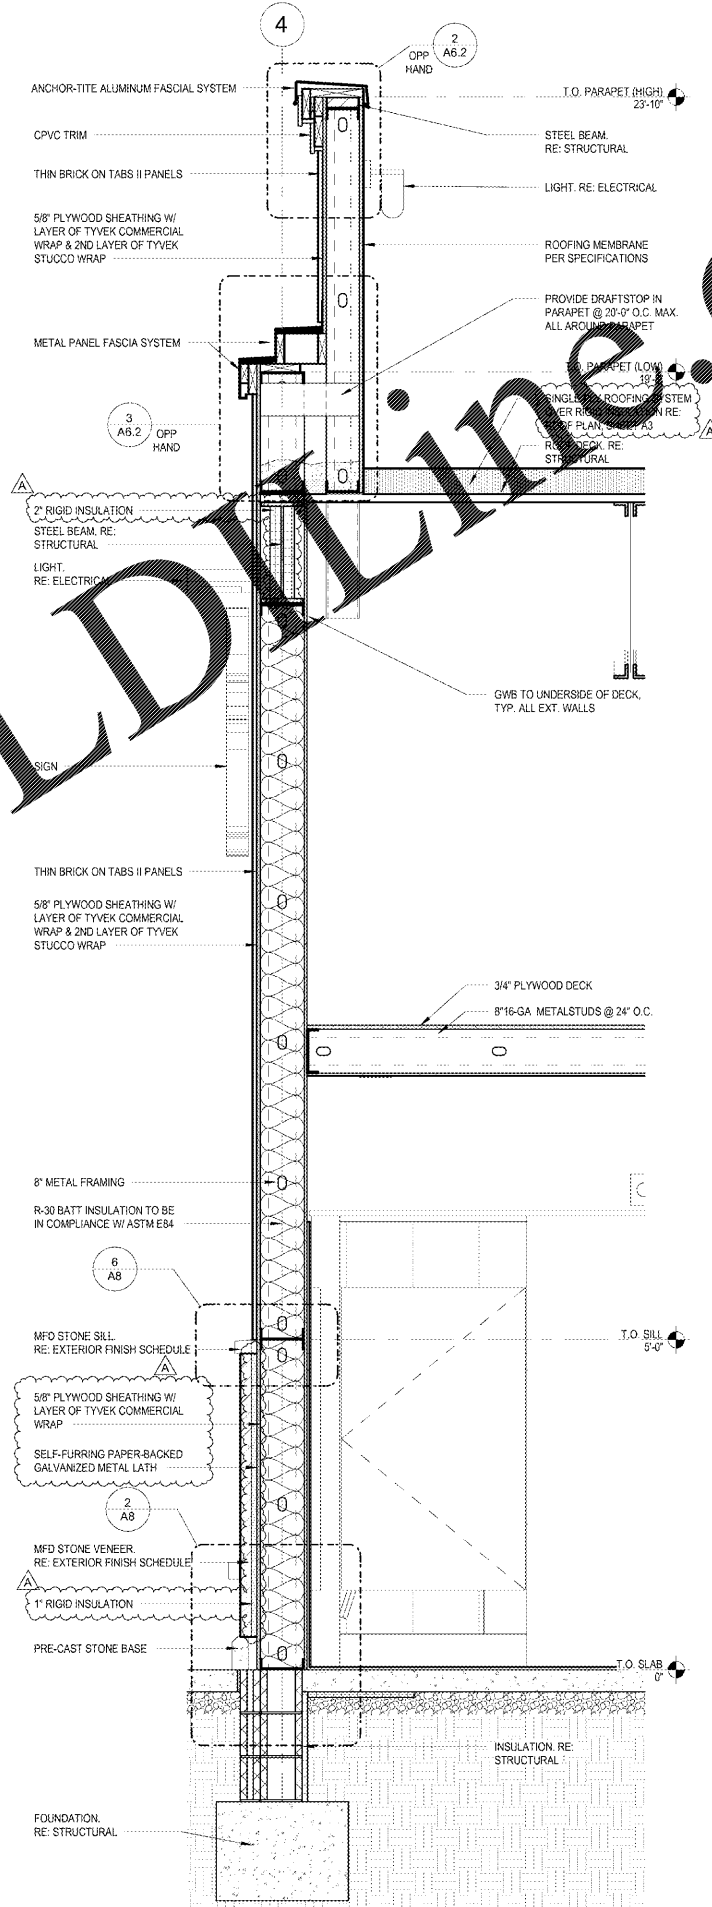

1 SIDE WALL SECTION - 1  
3/4" = 1'-0"

1925 Prospect Ave.  
Owensboro, KY 40314  
(407) 668-1100  
(407) 668-9101  
www.c-p.com

**Chalaci & Peterson**  
Architects Engineers Planners

CLIENT NAME  
**WAWA**  
280 W. BALTIMORE PIKE  
WAWA, PA 19063

PROJECT NAME  
U45-VA V2018 01-MA  
STORE #8647-PHM  
PARRHAM RD. & THREE CHOFT RD.  
HENRICO, VA

SHEET TITLE  
**WALL SECTIONS**

Revision Schedule	No.	Description	Date
	PERMIT SET		09/21/2018
	REV V2018 01		01/29/2019
	BRD SET		01/28/2019

PROJECT NO.  
2180130

DATE  
05-21-2018

DRAWN OR  
RS

CHECKED  
RS

A7