



NOTE: VERIFY WITH WAWA REP. ALL THE GRAPHICS TO BE USED ON THE STORE. ADDITIONAL GRAPHICS MAY BE REQUIRED.


1 GRAPHICS PLAN
G1 1/8" = 1'-0"

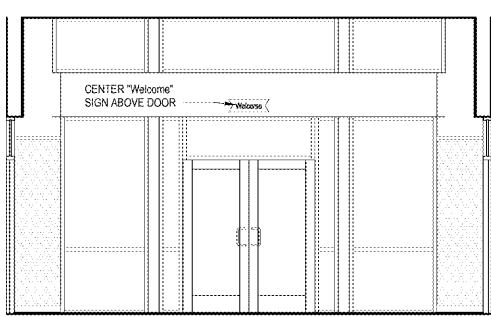


2 GRAPHICS ELEVATION
G1 1/4" = 1'-0"

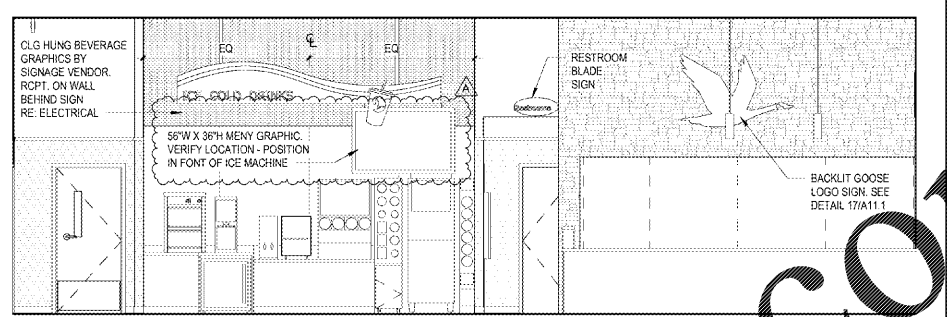


4 GRAPHICS ELEVATION
G1 1/4" = 1'-0"

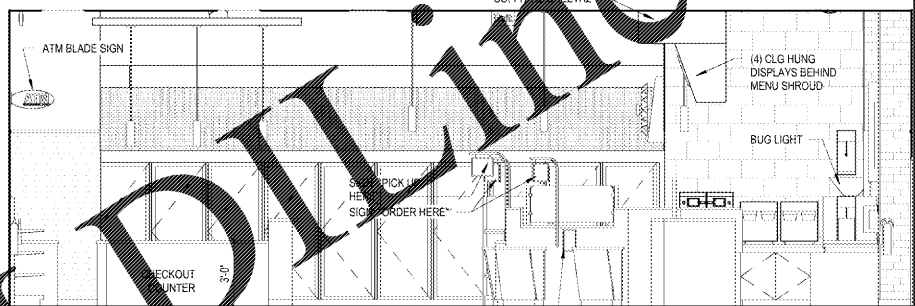

5 GRAPHICS ELEVATION
G1 1/4" = 1'-0"

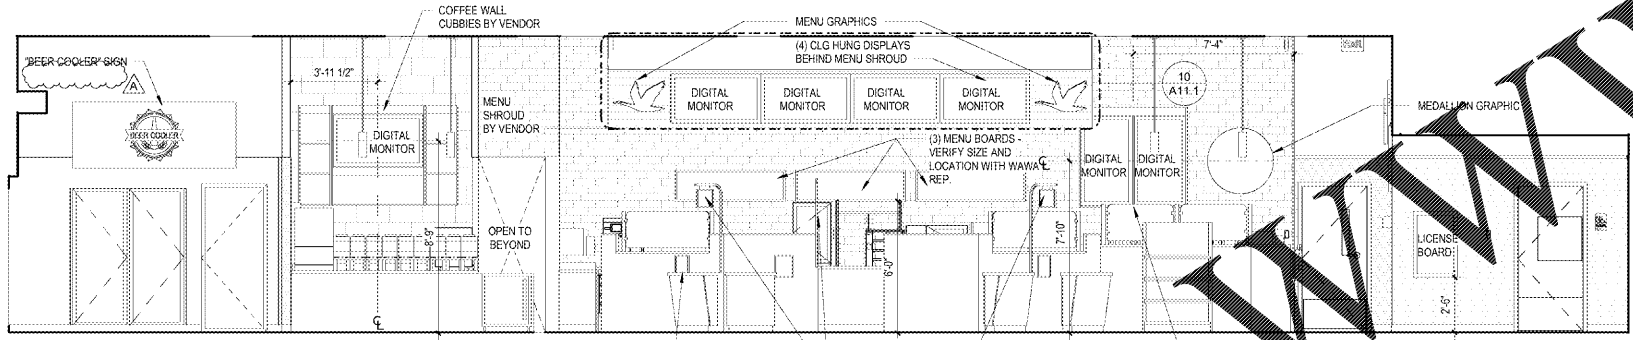

6 GRAPHICS ELEVATION
G1 1/4" = 1'-0"

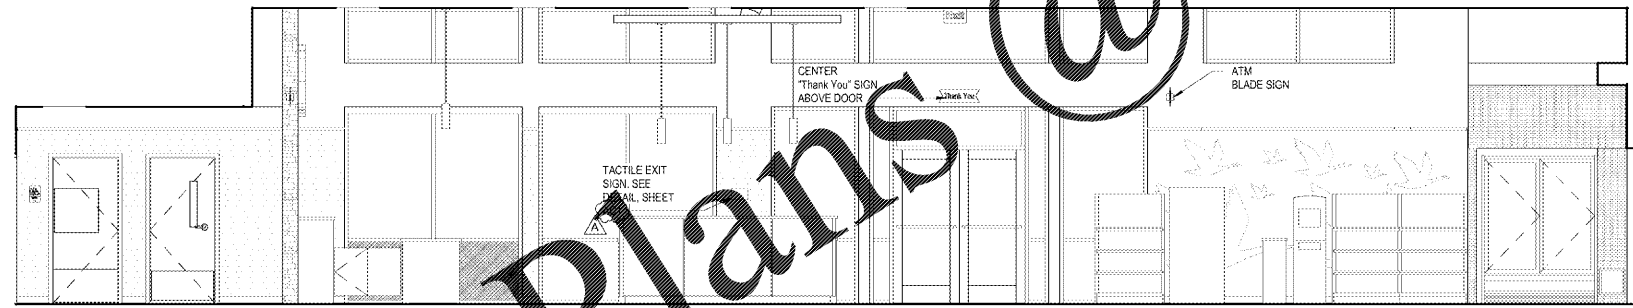

7 GRAPHICS ELEVATION
G1 1/4" = 1'-0"

Order Plans @

WWW.LDOnline.com

1925 Respect Ave.
Owensboro, KY 40314
(407) 668-1100
(407) 668-9101
www.l-d-p.com

LD
Chalaci & Peterson
Architects Engineers Planners

CLIENT NAME
WAWA
280 W. BALTIMORE PIKE
WAWA, PA 19063

PROJECT NAME
U45-VA v2018 01-MA
STORE #6647-PMH
PARRAM RD. & THREE CHOPT RD.
HENRICO, VA

| Revision Schedule | No. | Description | Date |
|-------------------|-----|--------------|------------|
| PERMIT SET | A | REV V2018 01 | 09/21/2018 |
| BID SET | | | 01/28/2019 |

PROJECT NO.
2180130
DATE
09-21-2018
DRAWN
OR
CHECKED
RS

G1

| LEGEND | |
|-------------|--------------------------------------|
| GRAPHICS | DESCRIPTION |
| [Thank You] | WALL MOUNTED SIGN |
| [Welcome] | WALL MOUNTED SIGN |
| [Exit Only] | WALL MOUNTED SIGN |
| [MB] | DIGITAL MONITOR BACKER BOARD MOUNTED |
| [MB] | DIGITAL MONITOR CEILING MOUNTED |
| [MB] | MENU BOARD BACKER BOARD MOUNTED |

- GENERAL NOTES
- LETTER GRAPHICS ARE FURNISHED AND INSTALLED BY OTHERS.
 - MENU BOARDS ARE FURNISHED BY OTHERS AND INSTALLED BY GC.
 - DIGITAL MONITOR, BRACKET, AND COLUMN MOUNT SUPPORT ARE TO BE FURNISHED BY WAWA AND INSTALLED BY GC.
 - DIGITAL MONITOR CEILING HUNG LOCATION DIMENSIONS SHOWN ON PLAN ARE TO THE CENTER OF COLUMN SUPPORT AND SHOULD BE VERIFIED IN THE FIELD.
 - WAWA REPRESENTATIVE TO VERIFY FINAL LOCATION OF ALL GRAPHICS.
 - SEE FLOOR PLAN FOR LOCATIONS AND GRAPHICS REQUIRED.