


Order Plans @

WWW.LDILine.com

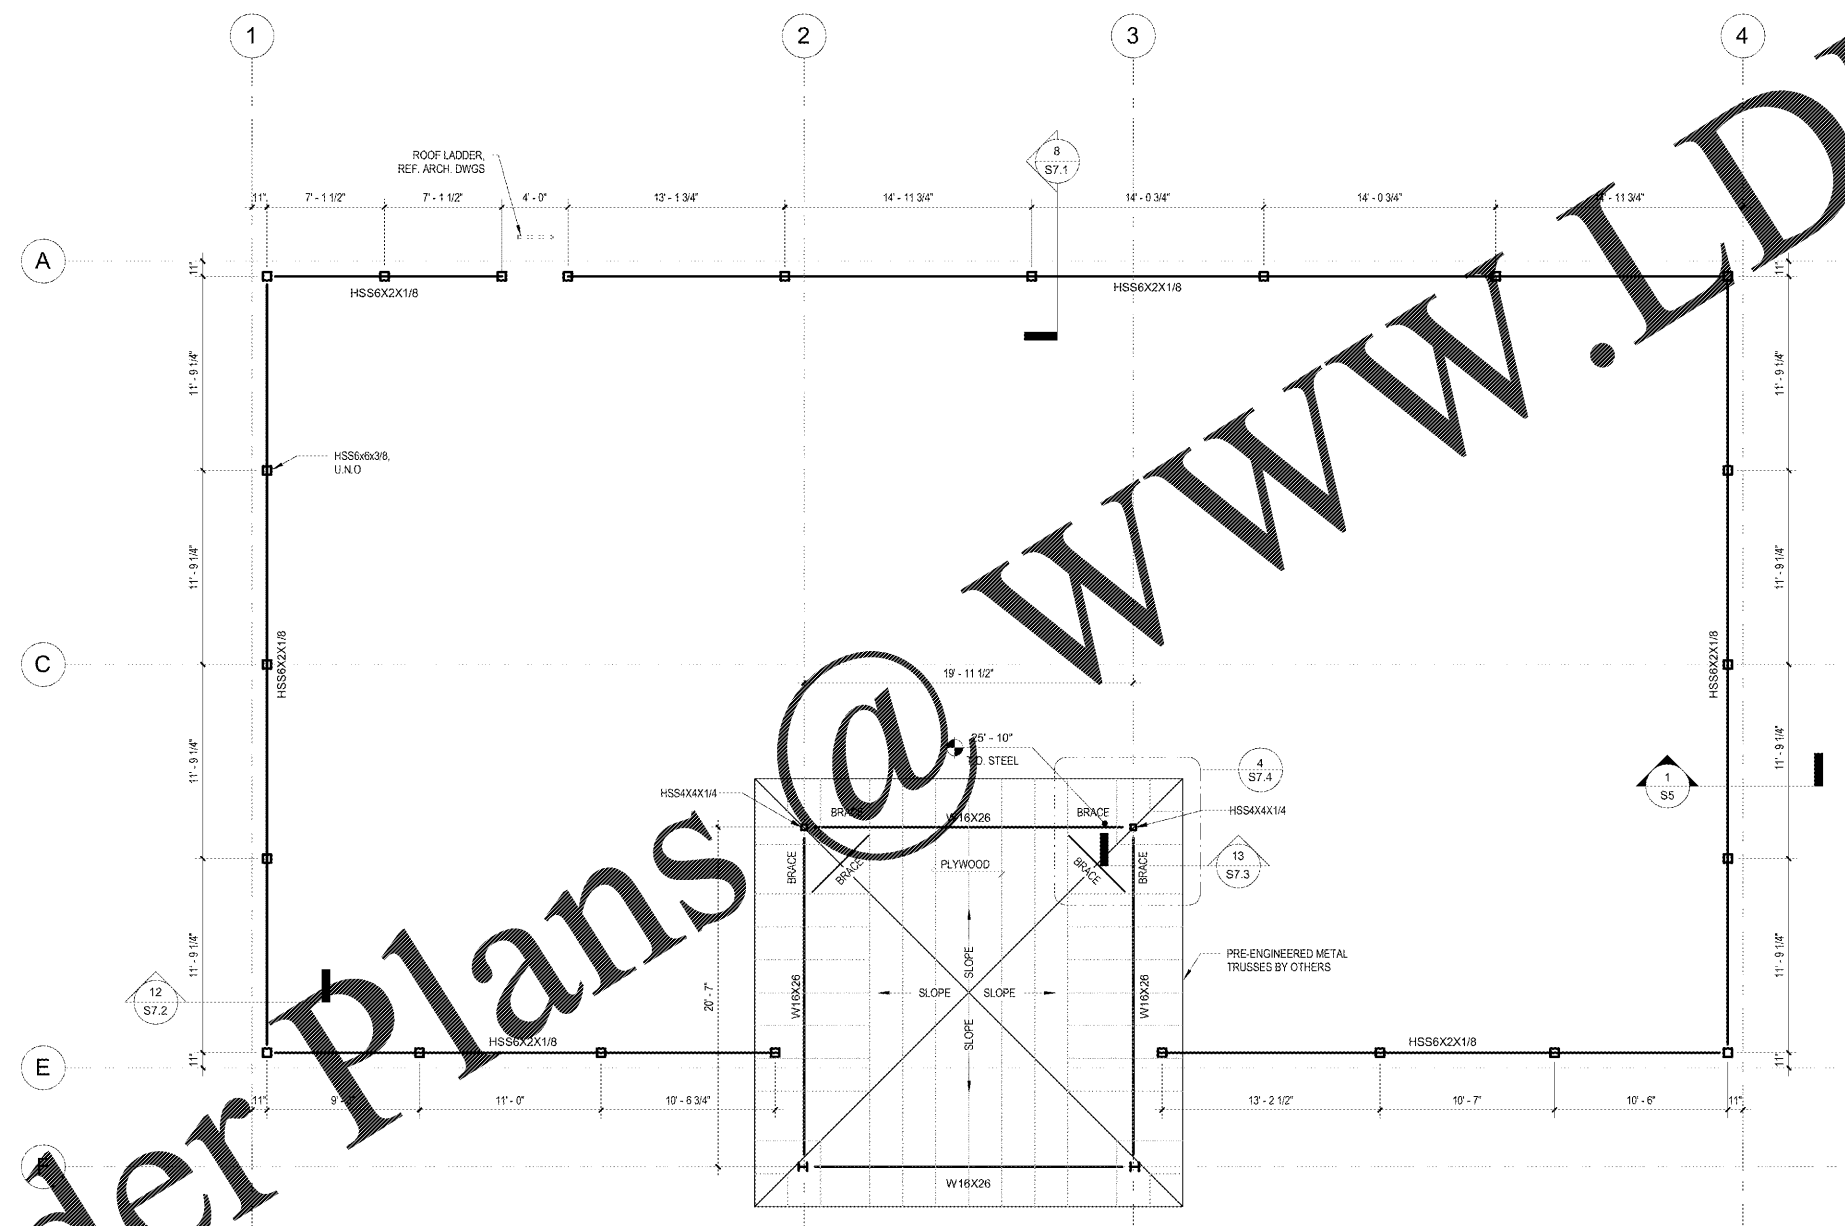

- GENERAL SHEET NOTES:
NOTES TO TRUSS ENGINEER
- SEE GENERAL NOTES FOR REQUIRED LOADING
 - TRUSS MANUFACTURER TO SUPPLY FASTENERS AND TIE DOWNS.

1 HIGH FRAMING PLAN
S3.1 1" = 1'-0"

1925 Prospect Ave.
Oxford, PA 17003
(407) 663-1100
(407) 663-9101
www.l-d-i.com



CLIENT NAME
WAWA
260 W. BALTIMORE PIKE
WAWA, PA 19063

PROJECT NAME
U45-VA v2018.01-MA
STORE #8647 - PHM
PARRHAM RD & THREE CHOPT RD,
HENRICO, VA

SHEET TITLE
HIGH FRAMING PLAN

Revision Schedule	
No.	Description
PERMIT SET	09/21/2018
REV. V2018.01	01/29/2019
BID SET	01/29/2019

PROJECT NO. 2180130	DATE 09-24-2018	DRAWN RC	CHECKED JJ
------------------------	--------------------	-------------	---------------

S3.1