


**ROOF NOTES**

1. ALL ROOFING SHALL BE INSTALLED PER MANUFACTURER'S REQUIREMENTS AND PER THE NATIONAL ROOFING CONTRACTOR'S SPECIFICATIONS AND DETAILS.
2. VERIFY THAT ALL AREAS HAVE POSITIVE DRAINAGE.
3. INSTALL CRICKETS AS REQUIRED AT ROOF CURBS AND DRAINS FOR PROPER DRAINAGE.
4. ROOF PLAN DEPICTS INTENT OF ROOF SLOPES.
5. ROOF PLAN DOES NOT SHOW ALL THE REQUIRED PENETRATIONS.
6. COORDINATE ALL REQUIRED PENETRATIONS AS SHOWN ON THE MECHANICAL, PLUMBING, AND ELECTRICAL DRAWINGS.
7. ALL ROOF PENETRATIONS SHALL BE WATER TIGHT AND SHALL NOT VOID ROOF WARRANTY.
8. ALL ROOF DETAILS SHALL BE APPROVED BY THE ROOF SYSTEM MANUFACTURER FOR SPECIFIED WARRANTY COVERAGE.
9. ANY NON-STANDARD DETAILS MUST BE APPROVED IN WRITING PRIOR TO INSTALLATION.
10. EXTEND ALL CONDENSATE LINES FROM RTUs TO NEAREST SCUPPER. USE DUCTOR LINES WHERE POSSIBLE.

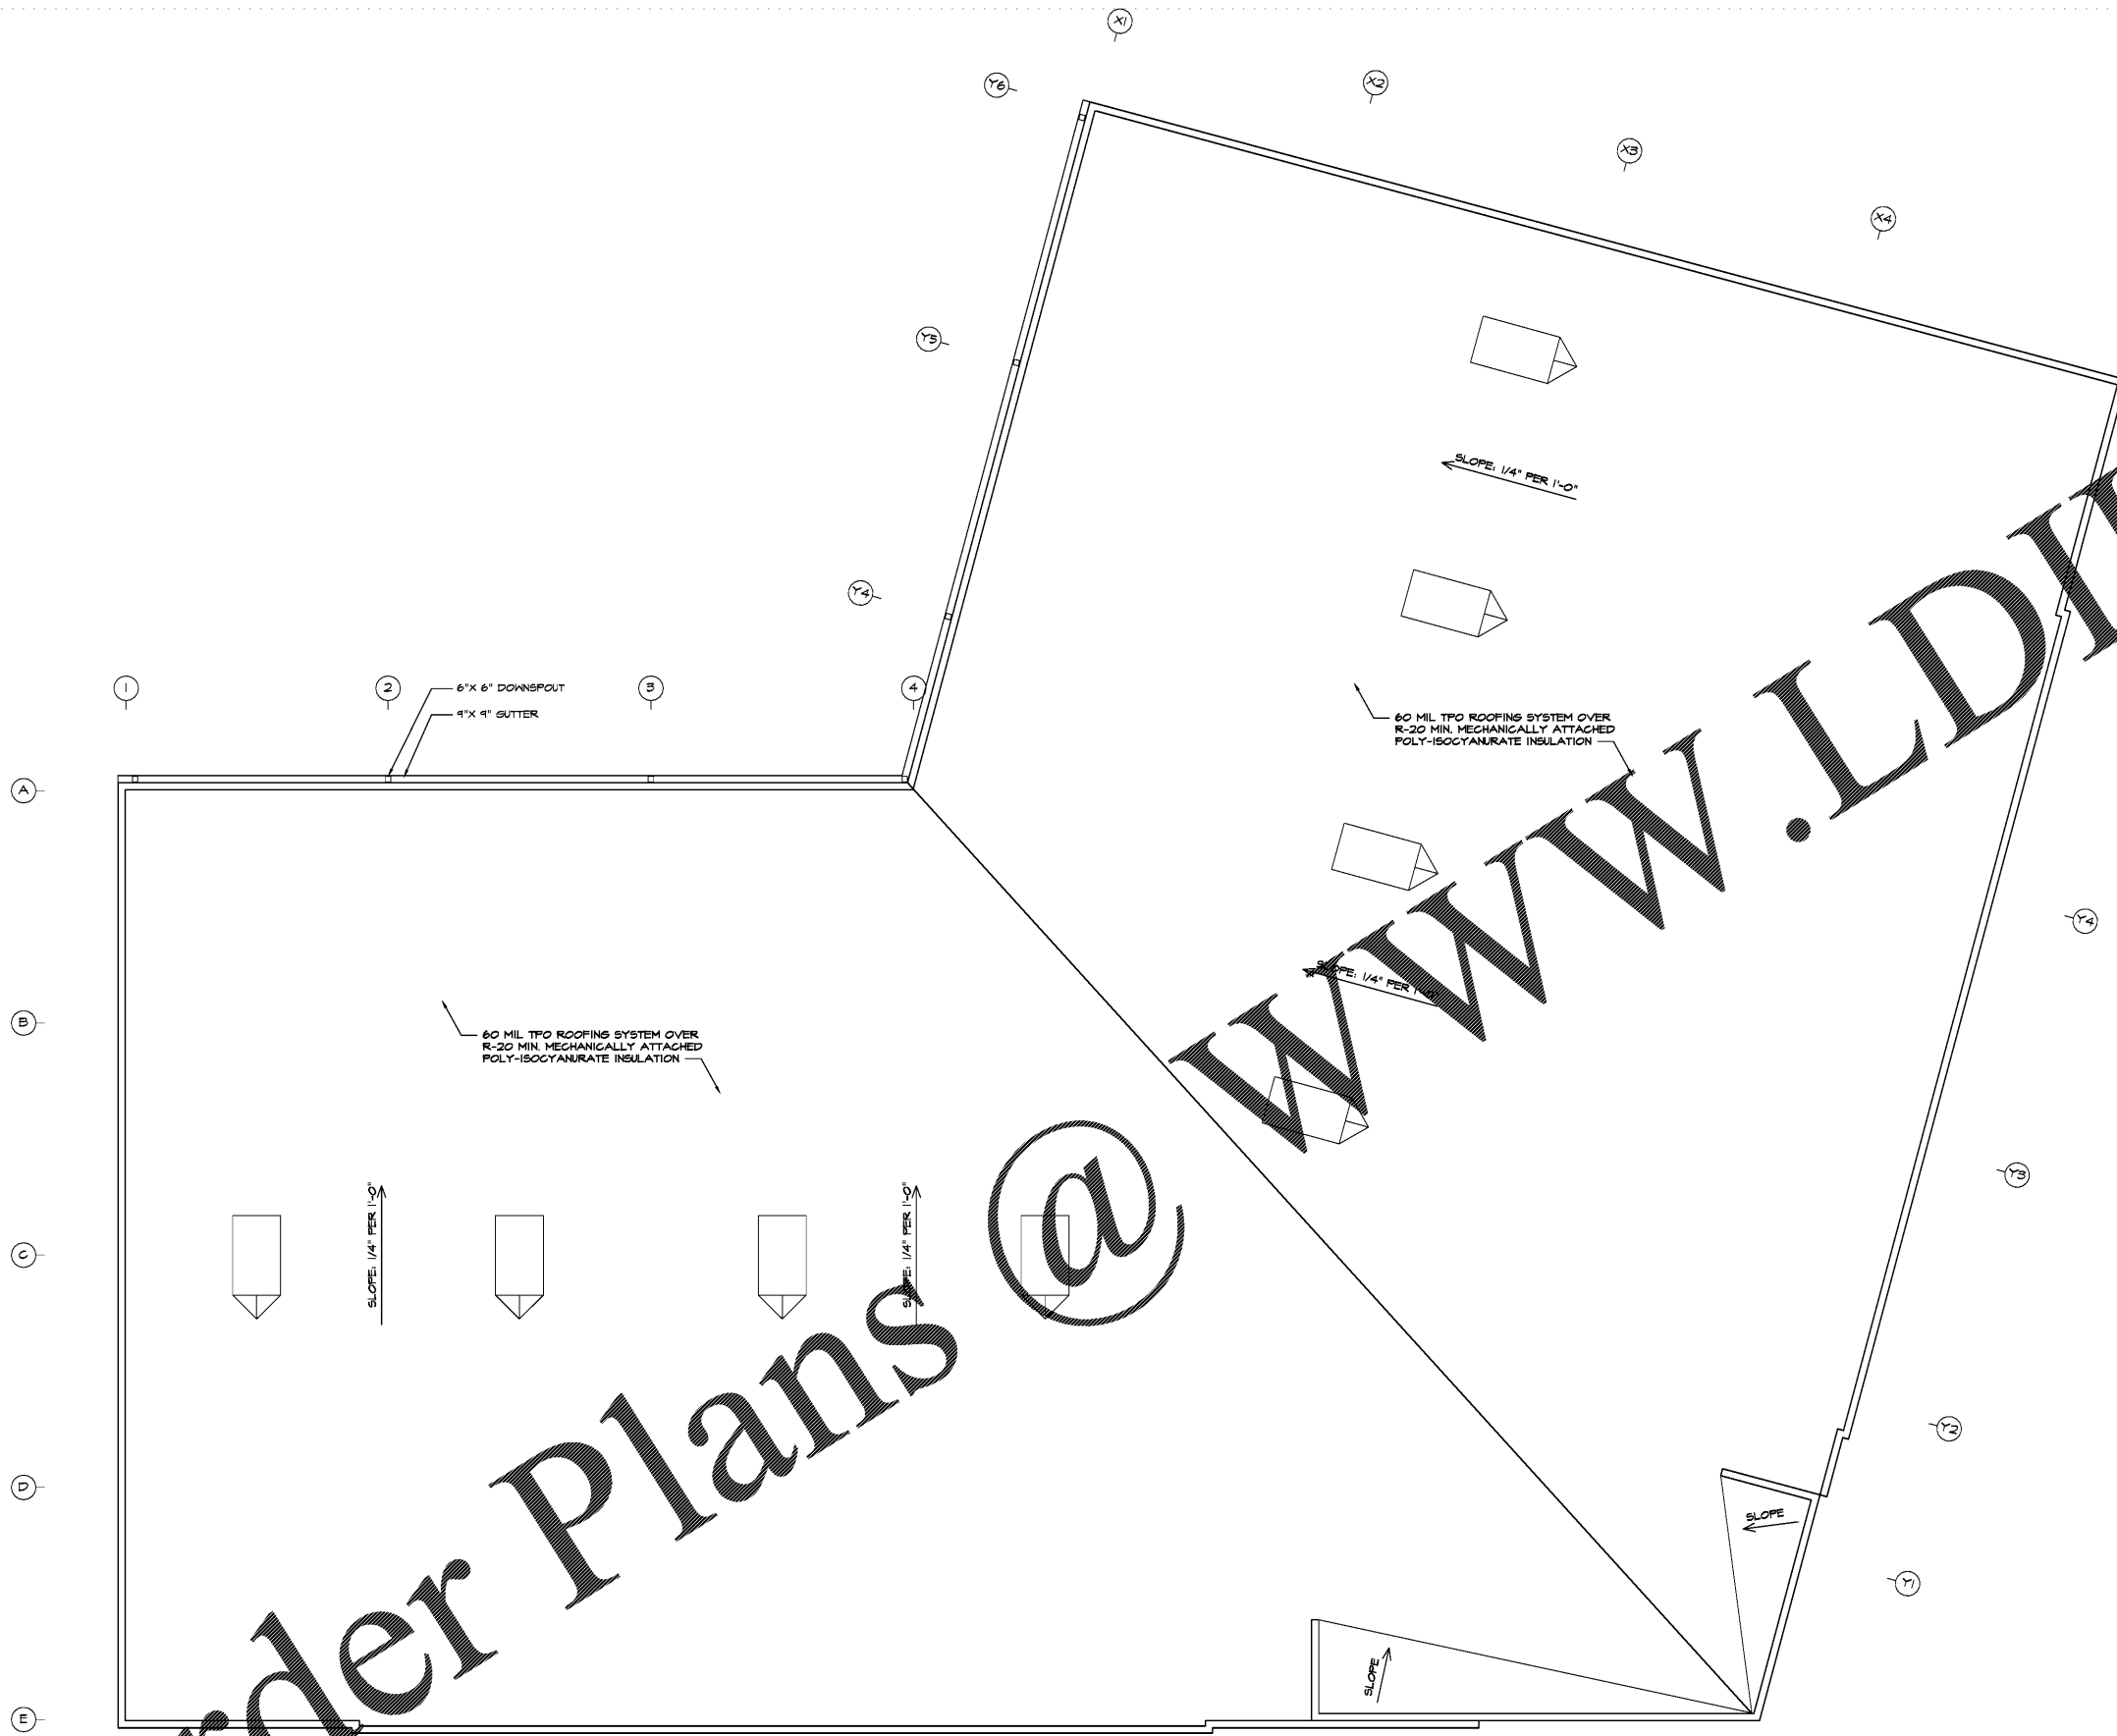

**1 ROOF PLAN**  
SCALE 1/8" = 1'-0"



REVISIONS	NO.	DATE	DESCRIPTION

RETAIL DEVELOPMENT  
**POP'S WINE & SPIRITS**  
 2-1764 TR A-B MCFARLAND 400 IND PARK  
 ALPHARETTA GA 30004

ROOF PLAN  
 PROJ. NO: 201834  
 DATE: 01/20/2019