




1 WALL SECTION
SCALE 1/2" = 1'-0"

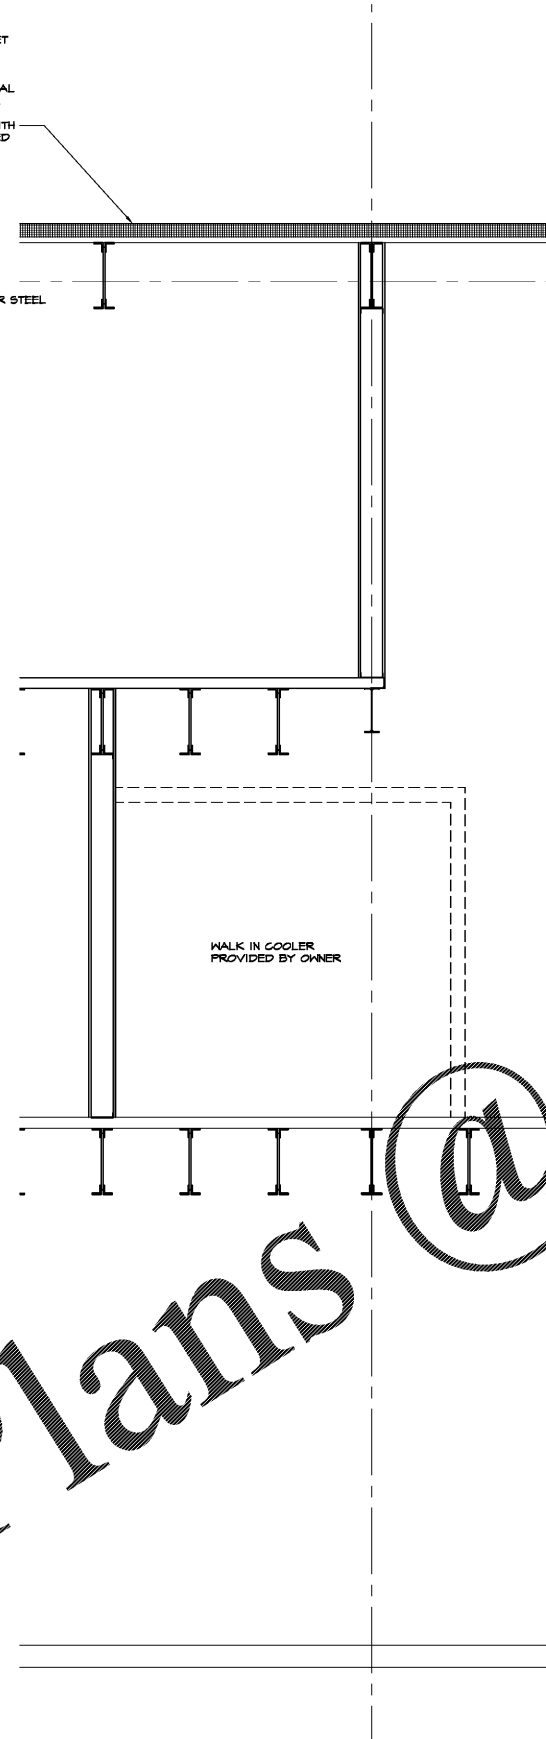

2 WALL SECTION
SCALE 1/2" = 1'-0"

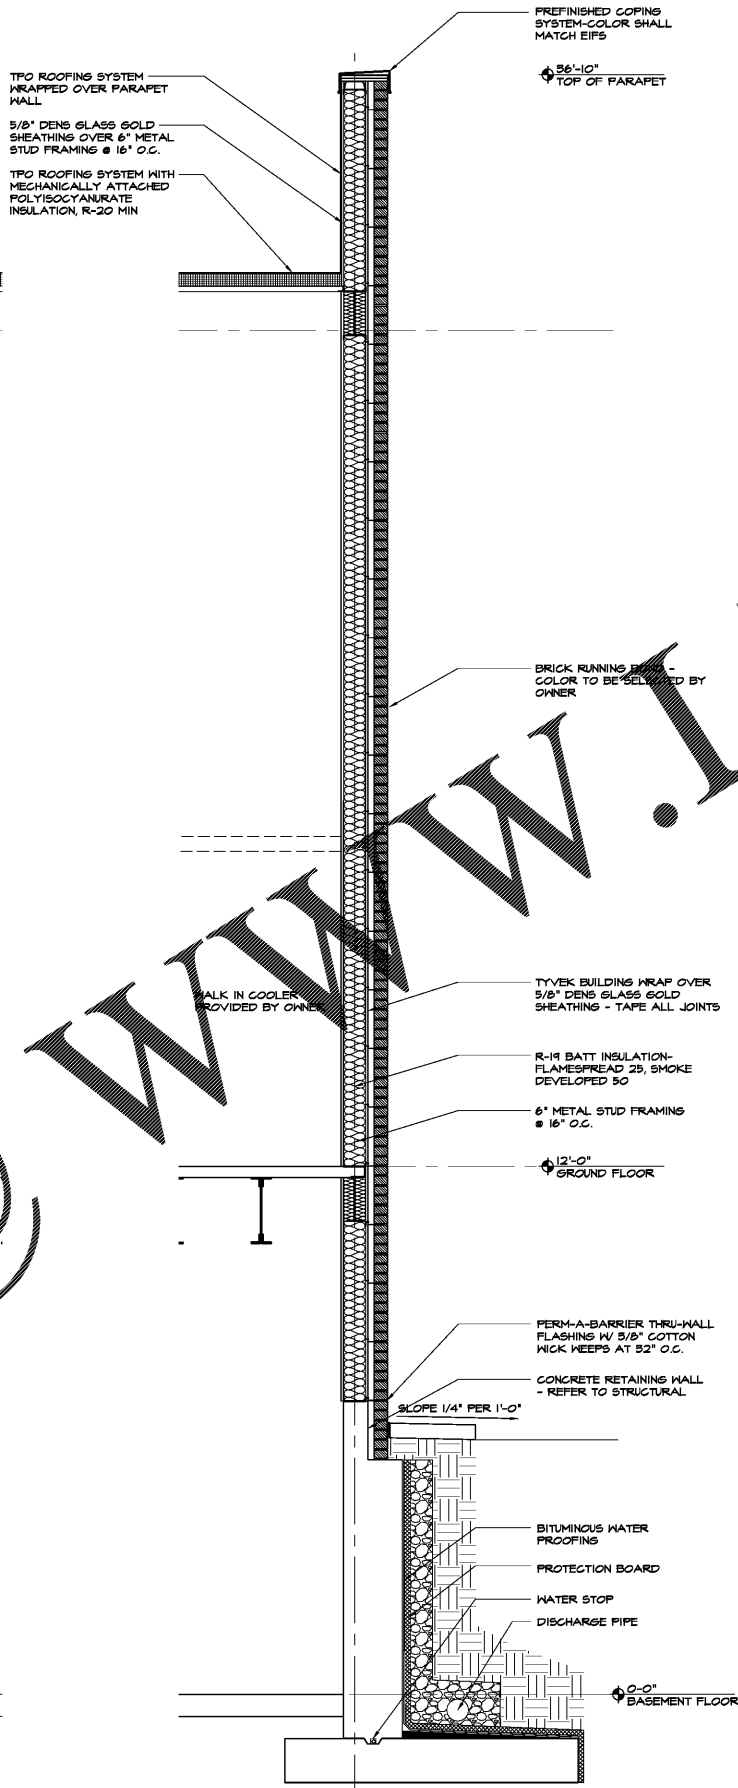

3 WALL SECTION
SCALE 1/2" = 1'-0"

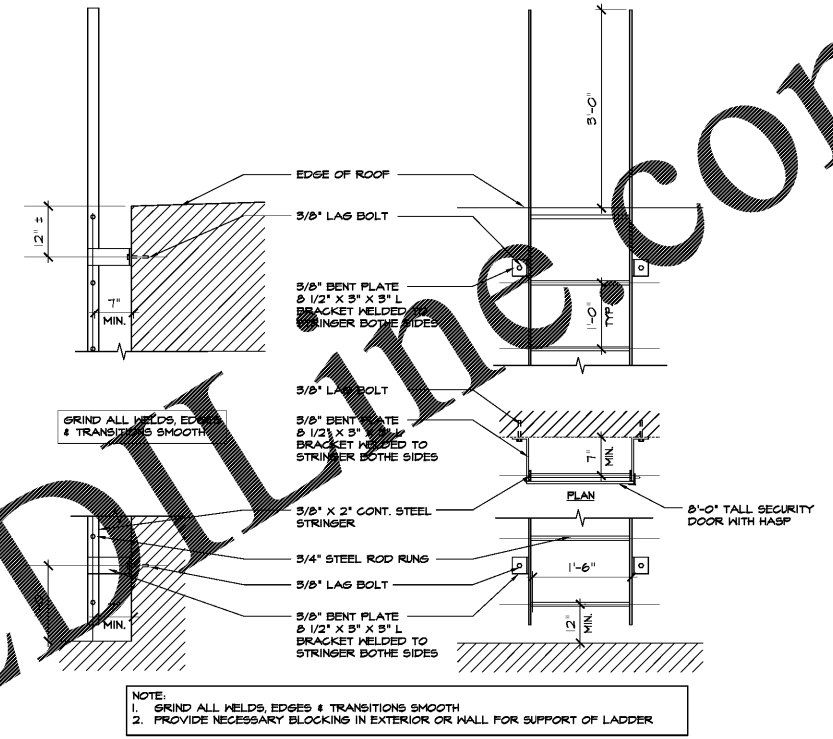

4 ROOF ACCESS LADDER DETAIL
SCALE 3/4" = 1'-0"

NOTE:
1. GRIND ALL WELDS, EDGES & TRANSITIONS SMOOTH
2. PROVIDE NECESSARY BLOCKING IN EXTERIOR OR WALL FOR SUPPORT OF LADDER

WWW.LDLINE.COM

Order Plans @

NO.	DATE	DESCRIPTION

RETAIL DEVELOPMENT
POP'S WINE & SPIRITS
2-1764 TR A-B MCFARLAND 400 IND PARK
ALPHARETTA GA 30004

WALL SECTIONS
PROJ. NO: 201834
DATE: 01/20/2019