



**1 WALL SECTION**

SCALE 1/2" = 1'-0"

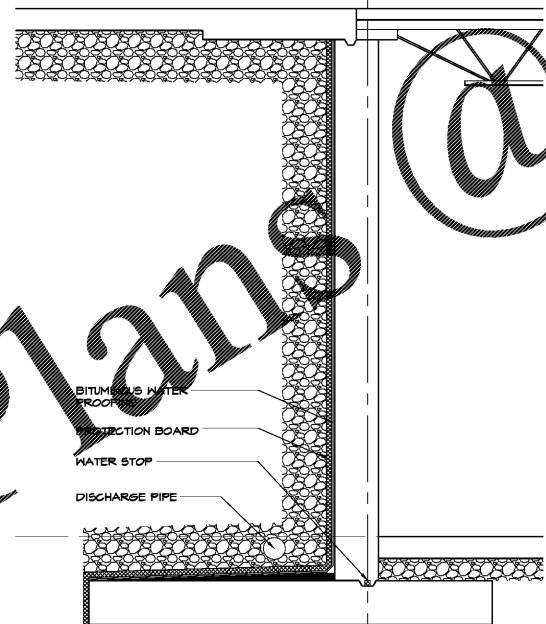

**2 WALL SECTION**

SCALE 1/2" = 1'-0"

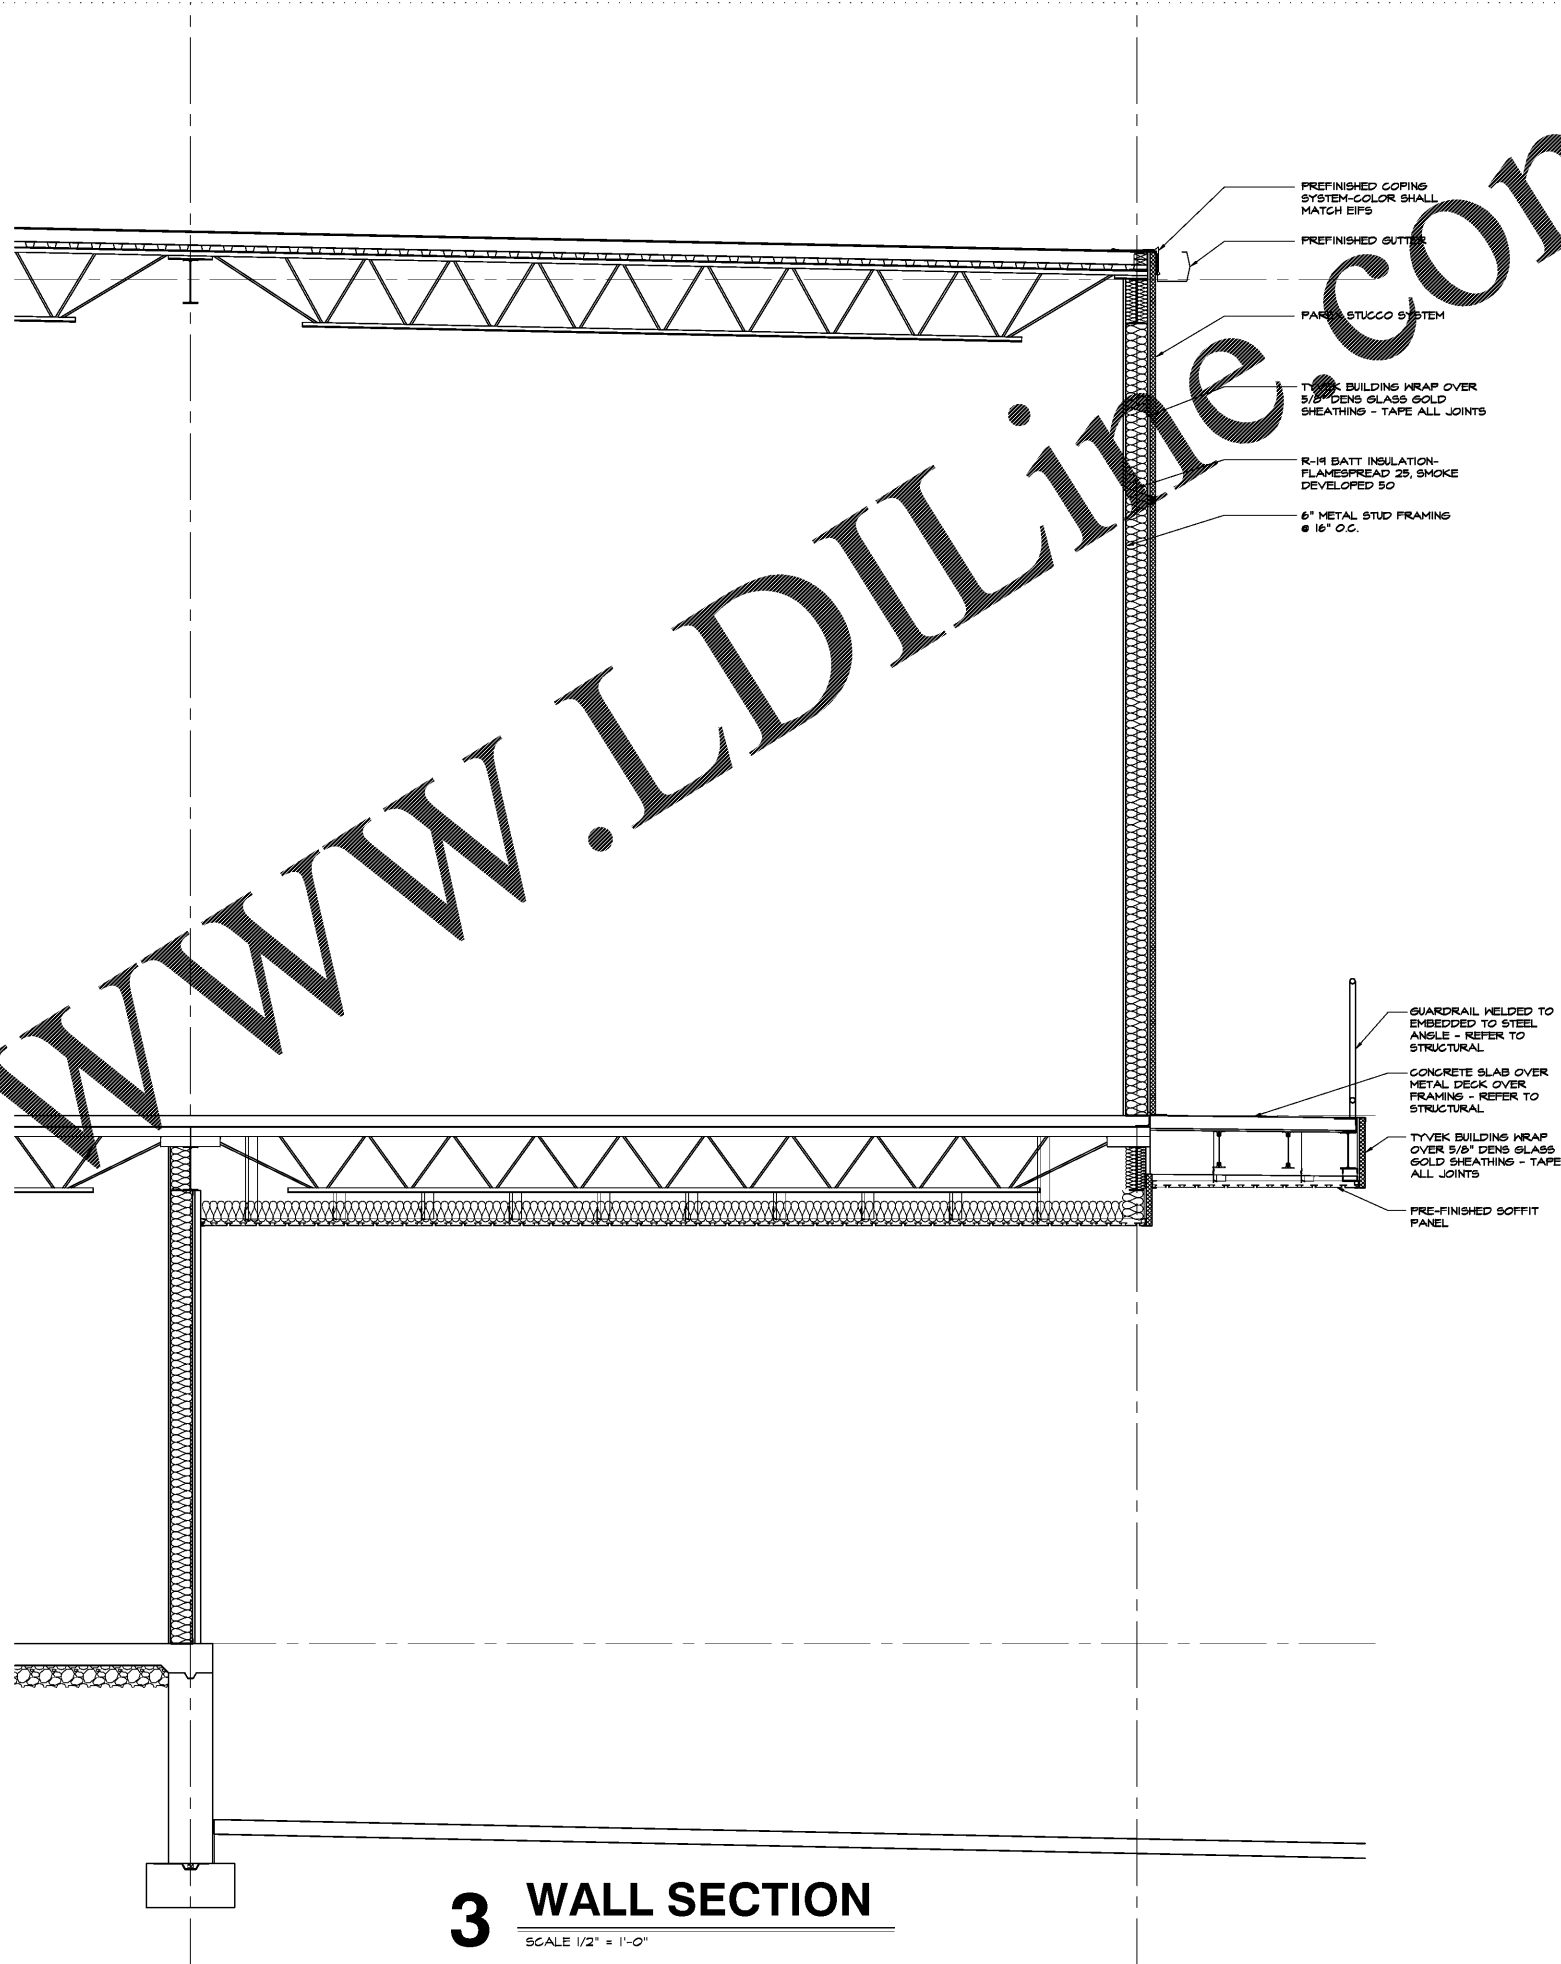

**3 WALL SECTION**

SCALE 1/2" = 1'-0"

WWW.LDILine.com

Order Plans

REV.	NO.	DATE	DESCRIPTION

RETAIL DEVELOPMENT  
**POP'S WINE & SPIRITS**  
 2-1764 TR A-B MCFARLAND 400 IND PARK  
 ALPHARETTA GA 30004

WALL SECTIONS  
 PROJ. NO: 201834  
 DATE: 01/20/2019