


Drawing name: L237002 - Mullis Properties, LLC - Bojangles' - Stockbridge\_GA\_CADD\CONSTR\237002\_06 - SITE.dwg SITE PLAN Sep 28, 2018 8:15am by: frank.subanks

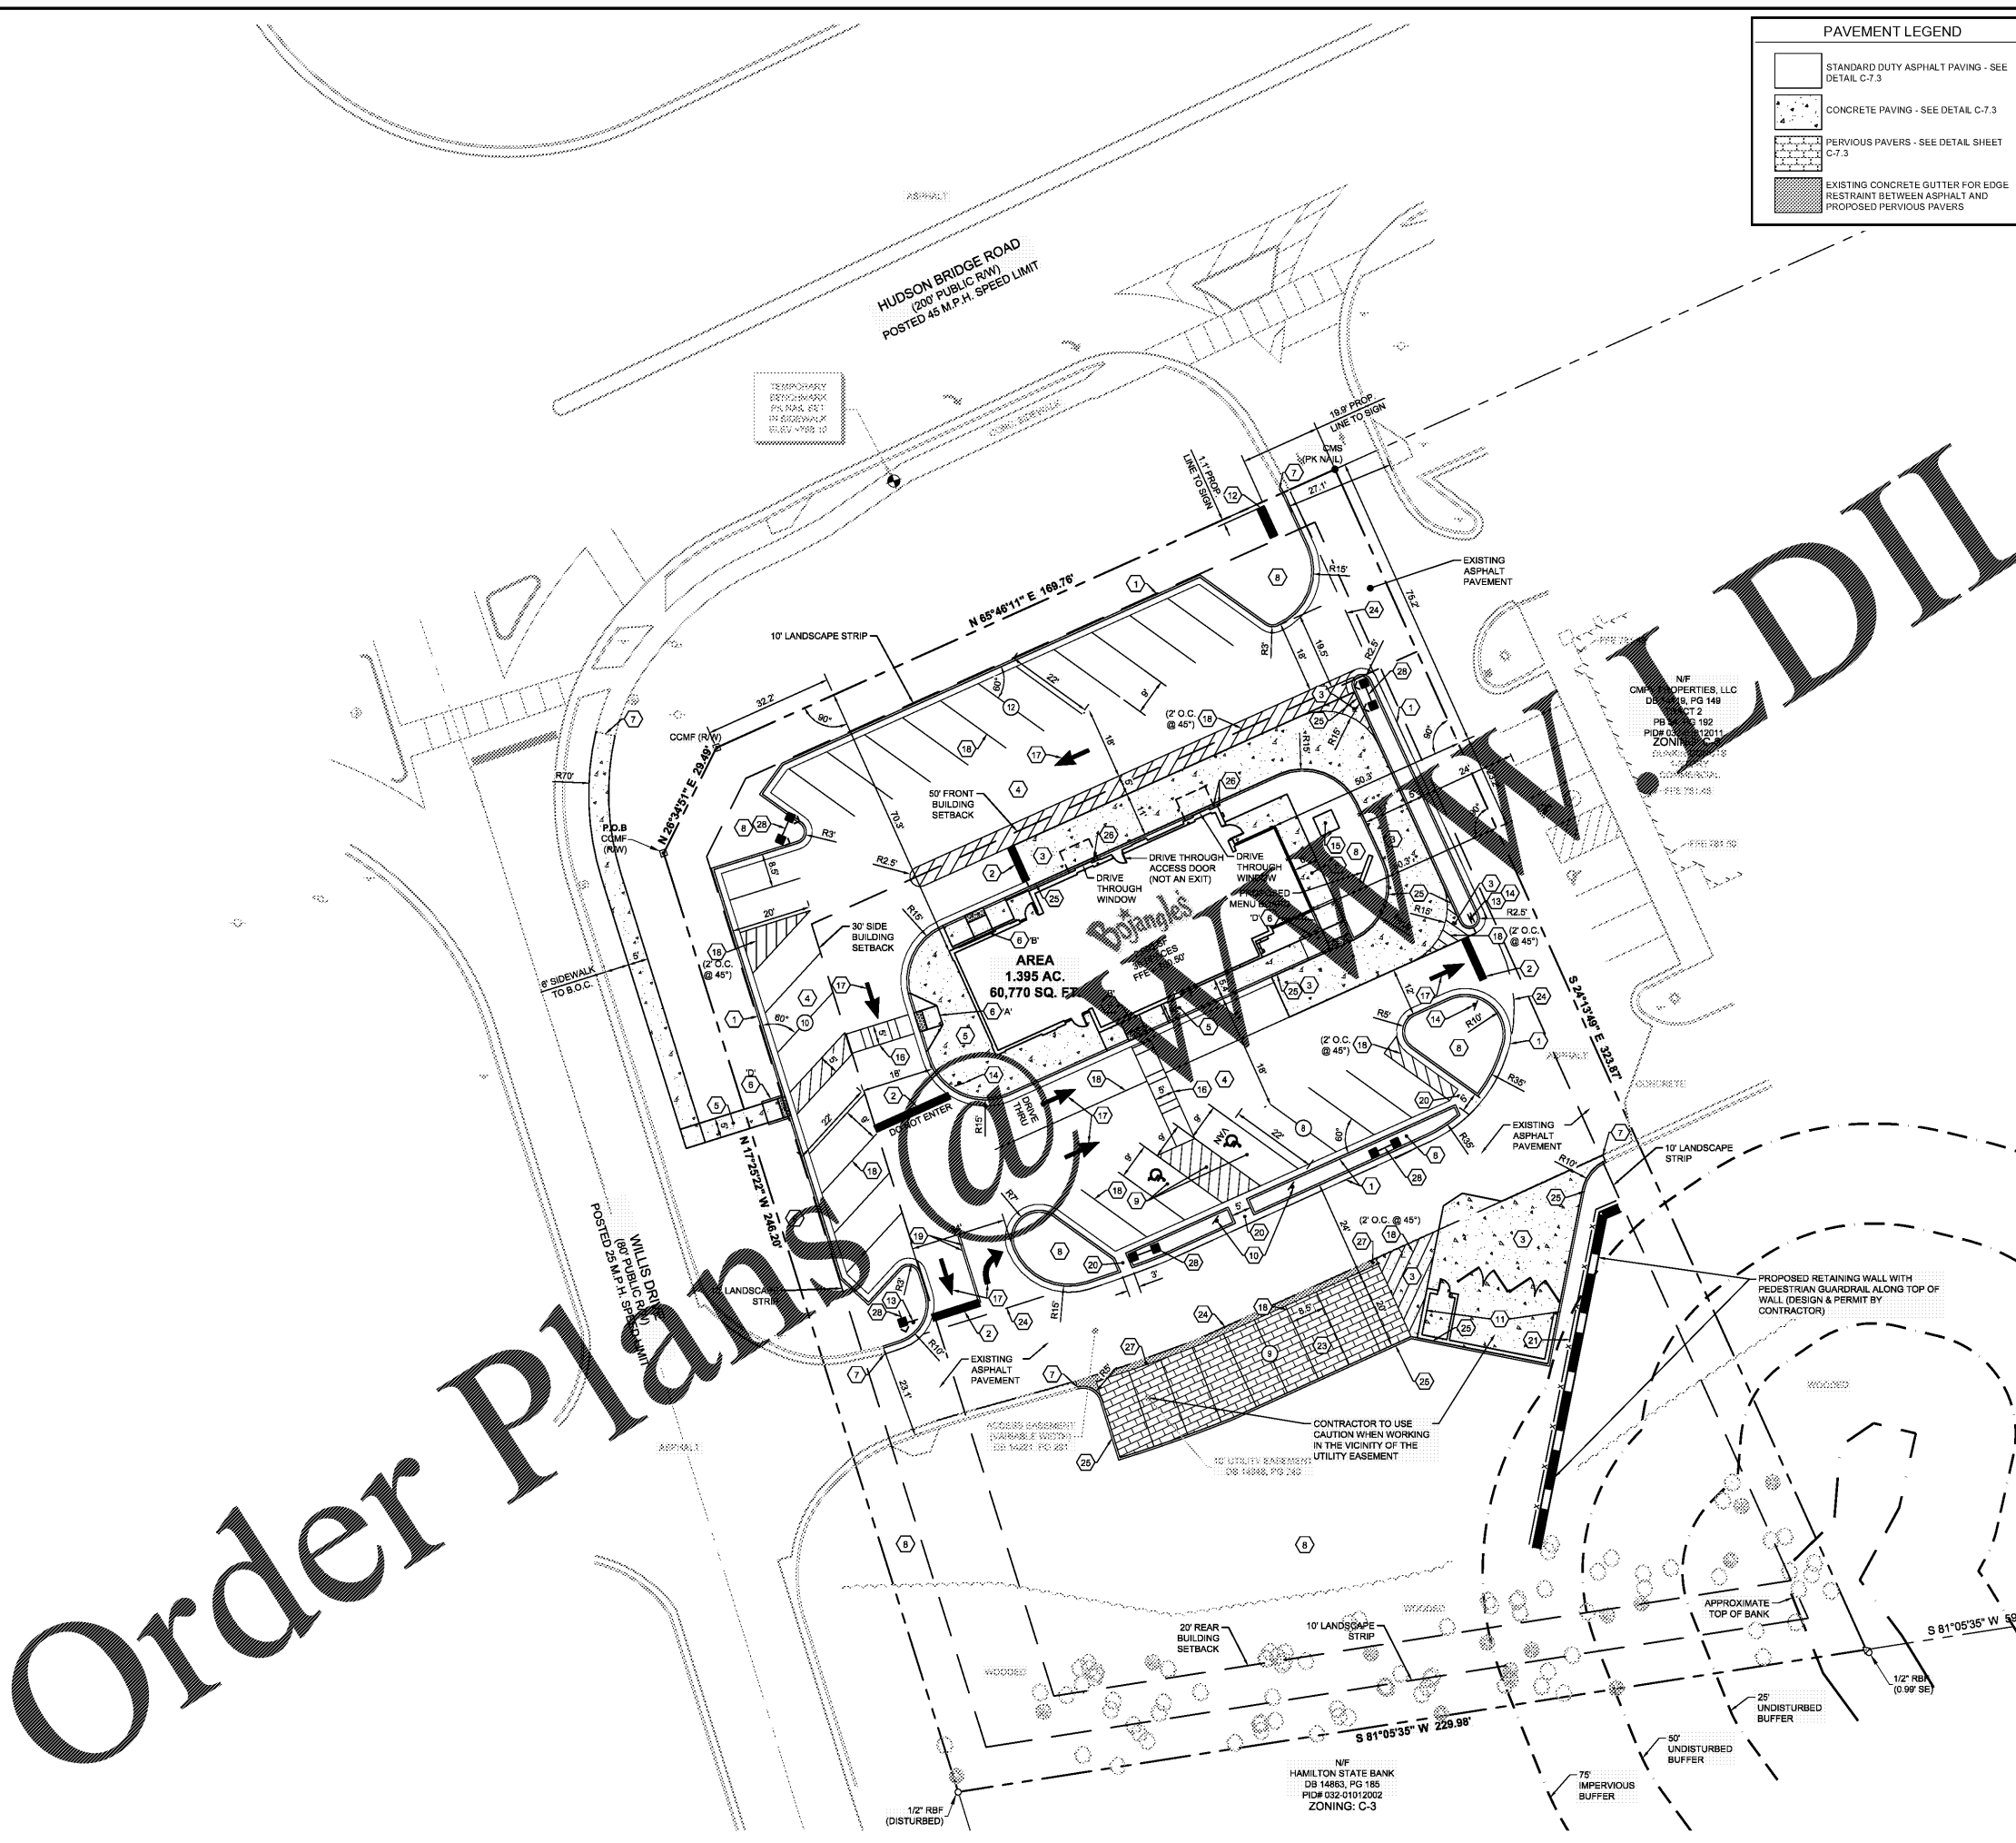

**LECRAW ENGINEERING, INC.**  
 3475 CORPORATE WAY  
 DULUTH, GA 30096  
 PHONE: 678.546.8100  
 FAX: 770.441.0298  
 WWW.LECRAWENGINEERING.COM  
 PE#007678

**PROJECT**  
**BOJANGLES' - STOCKBRIDGE**  
 HUDSON BRIDGE ROAD & WILLIS DRIVE  
 LAND LOT 21, DISTRICT 6, PARCEL 032-01012001  
 HENRY COUNTY, GA

**DESIGN TEAM:**

DRAWN BY: FDE  
 DESIGNED BY: FDE  
 REVIEWED BY: TKS

**SCALE & NORTH ARROW:**

SCALE: 1"=20'

NORTH ARROW

**SEAL:**

**GEORGIA REGISTERED PROFESSIONAL ENGINEER**  
 No. PE036681  
**TIMOTHY KYLE SHARPE**

**JOB #** 237002  
**DATE** JULY 30, 2018  
**SITE PLAN**  
**C-3.0**