

PLAN NOTES:


1. DIMENSIONS ARE FROM FACE OF STUD & FACE OF MASONRY/TILE, UNLESS OTHERWISE NOTED. REFER ALSO TO KITCHEN DRAWINGS FOR CRITICAL CLEAR DIMENSIONS.
2. ALL EXTERIOR WALLS ARE TO BE 2x6 WOOD STUDS AT 16" O.C. UNLESS OTHERWISE NOTED.
3. ALL INTERIOR WALLS ARE TO BE 2x4 WOOD STUDS AT 16" O.C. UNLESS OTHERWISE NOTED.
4. ALL GYPSUM BOARD IS TO BE 5/8" THICK TYPE-X.
5. ALL INTERIOR PARTITIONS ARE TO EXTEND UP PAST THE ADJACENT CEILING 4" MINIMUM. DIAGONALLY BRACE ALL PARTITIONS TO STRUCTURE ABOVE WITH 2x4 STUDS AT 48" O.C. TYPICAL.

6. SHADED WALLS INDICATE INSTALLATION OF METAL STUDS IN LIEU OF WOOD STUDS ADJACENT TO VENT HOODS AS REQUIRED BY CODE. INTERIOR PARTITIONS ARE TO BE 3 1/2" METAL STUDS AND EXTERIOR WALLS ARE TO BE 5 1/2" METAL STUDS WHERE INDICATED, UNLESS OTHERWISE NOTED WHERE INDICATED. ALL METAL STUDS ARE TO EXTEND A MINIMUM OF 18" PAST THE VENT HOODS HORIZONTALLY AS WELL AS 18" ABOVE THE TOP OF THE VENT HOODS. ANY PIPING, WIRING, OR OTHER CONSTRUCTION MATERIALS ADJACENT OR INSIDE WALL, MUST BE NON COMBUSTIBLE.

7. FIRE EXTINGUISHER CABINET IS TO BE BY LARSENS, MODEL # 2401-6R, G.C. TO PROVIDE LARSENS MULTI-PURPOSE PORTABLE FIRE EXTINGUISHER MODEL # MP10 FOR INSTALLATION IN CABINET.

8. PORTABLE FIRE EXTINGUISHER IN KITCHEN TO BE BY LARSENS, MODEL # HC-6L, NET CHEMICAL, CLASS K, G.C. TO PROVIDE FIRE EXTINGUISHER AND MOUNTING BRACKET, LARSENS MODEL # 1007.

NOTE:  
THERE WILL BE 6" INSIDE DIAMETER PVC PIPES RUN UNDERGROUND FOR THE ROUTING OF SOFT DRINK PIPING. SEE SHEET 4/A-2.3 FOR EXACT ROUTING AND LOCATION OF THE PIPING UNDER SLAB.

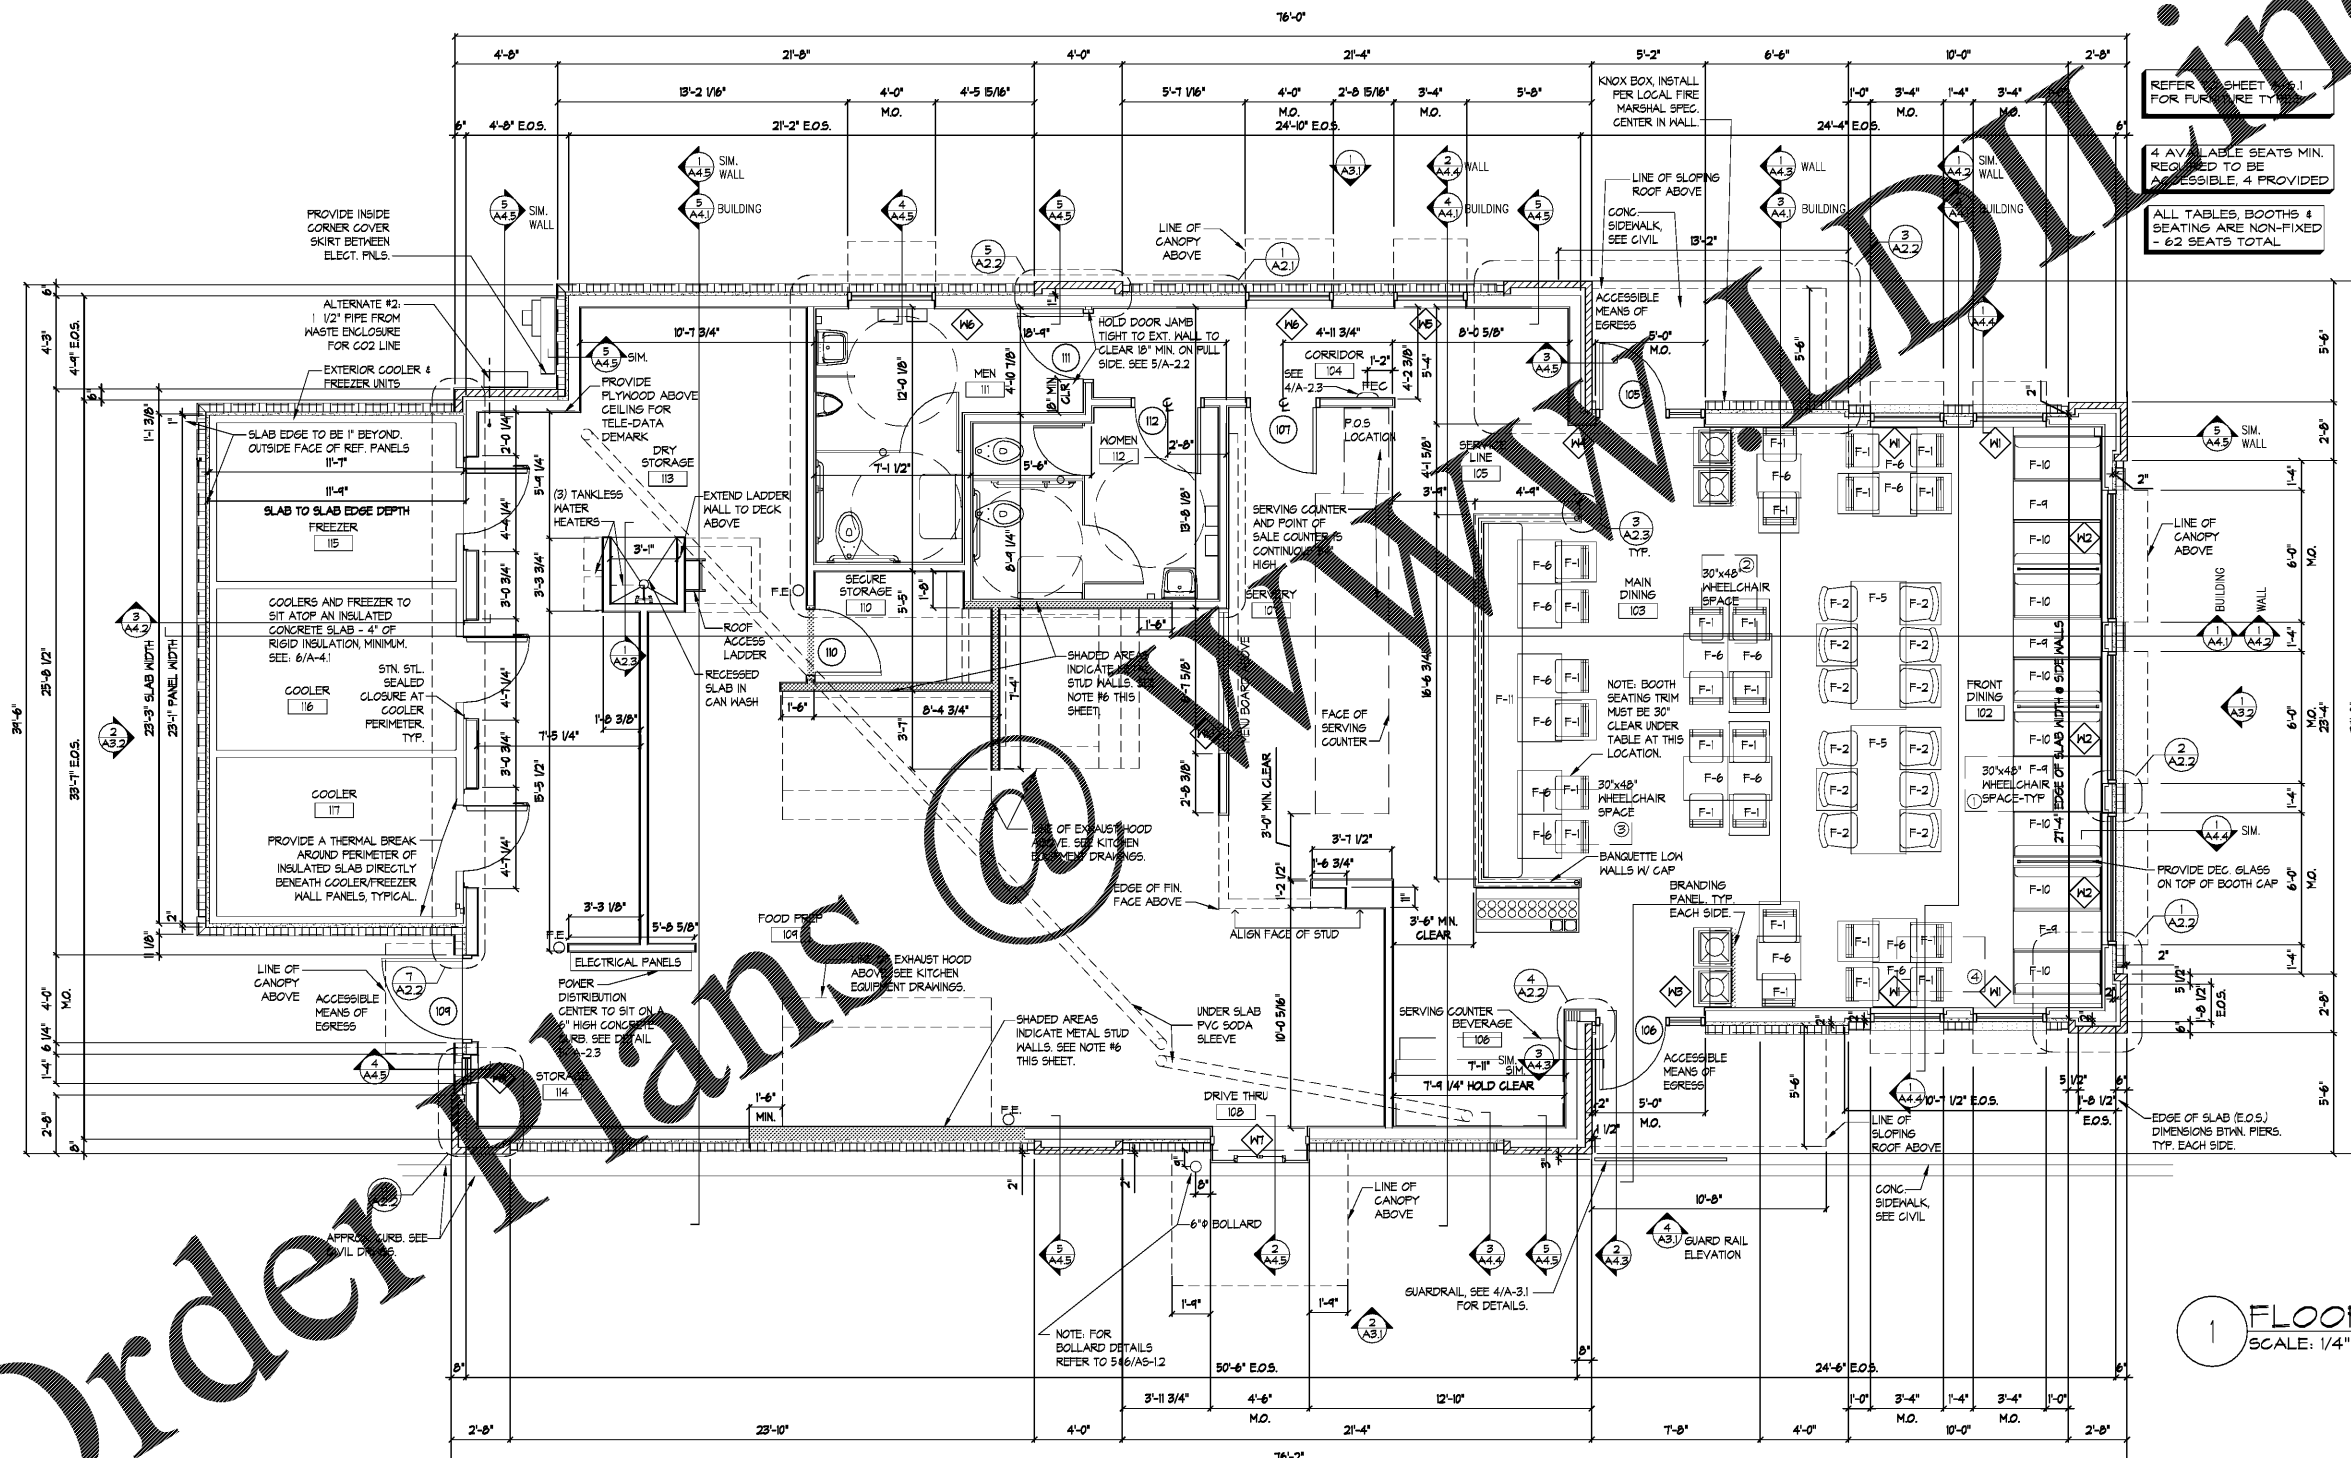

REFER SHEET 4/A-1 FOR FURNITURE TYPE

4 AVAILABLE SEATS MIN. REQUIRED TO BE ACCESSIBLE, 4 PROVIDED

ALL TABLES, BOOTHS & SEATING ARE NON-FIXED - 62 SEATS TOTAL

1 FLOOR PLAN  
SCALE: 1/4"=1'-0"

THE ARCHITECT/ENGINEER DOES NOT DEFINE THE SCOPE OF INDIVIDUAL TRADES, SUBCONTRACTORS, MATERIAL SUPPLIERS, OR VENDORS. ANY SHEET NUMBERING SYSTEM USED WHICH IDENTIFIES DISCIPLINES IS SOLELY TO SEPARATE ARCHITECTS AND ENGINEER'S SCOPE. IT DOES NOT DEFINE A SUBCONTRACTOR'S SCOPE OF WORK. ANY DISCREPANCIES BETWEEN DRAWINGS, SPECIFICATIONS, CODES OR CONSTRUCTION SEQUENCING SHALL BE BROUGHT TO THE ATTENTION OF THE ARCHITECT PRIOR TO PROCEEDING. NO CONSIDERATION WILL BE GIVEN TO REQUESTS FOR CHANGE ORDERS FOR FAILURE TO OBTAIN AND REVIEW THE COMPLETE SET OF CONSTRUCTION DOCUMENTS, OR FOR FAILURE TO SEEK INTERPRETATION FROM ARCHITECT FOR DISCREPANCIES.

**ESD**  
ARCHITECTURE & INTERIOR DESIGN

421 Penman Street, Suite 200, Charlotte, NC 28203  
Email: esd@esdarch.com • Phone: 704-373-1900

NOT FOR CONSTRUCTION

**BOJANGLES' 14 RESTAURANT**  
HUDSON BRIDGE ROAD  
AT WILLIS DRIVE  
STOCKBRIDGE, GEORGIA

NOT FOR CONSTRUCTION

ISSUE DATE: 2-4-2019  
PRELIM-BUDGET  
REVISION 1:  
REVISION 2:  
REVISION 3:  
REVISION 4:

PROJECT #: 18-164-000  
CONTENT: FLOOR PLAN & DETAILS

PROJECT ARCHITECT: ECE  
DRAWN BY: BH/CDD

CADD FILE NAME: 18-164-CDA-1.1 FLOOR PLAN  
THIS DRAWING AND THE DESIGN SHOWN ARE THE PROPERTY OF ESD. THE REPRODUCTION, OR USE OF THIS DRAWING WITHOUT THEIR WRITTEN CONSENT IS PROHIBITED. ANY INFRINGEMENT IS SUBJECT TO LEGAL ACTION.

Sheet  
**A-1.1**

Order Plans