



P:\CLIENT FILES\Bojangles\18-164-000 Bojangles (F) Stockbridge GA\06-CD's-NEW Pitch Roof\A03-1 EXTERIOR ELEVATIONS.dwg, Plotted By: rsevers, Plotted: Feb 04, 2019 - 5:43pm

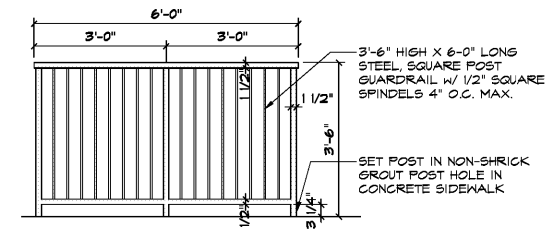


4 GUARDRAIL ELEVATION
SCALE: 1/2"=1'-0"

3 NOT USED
SCALE: N/A

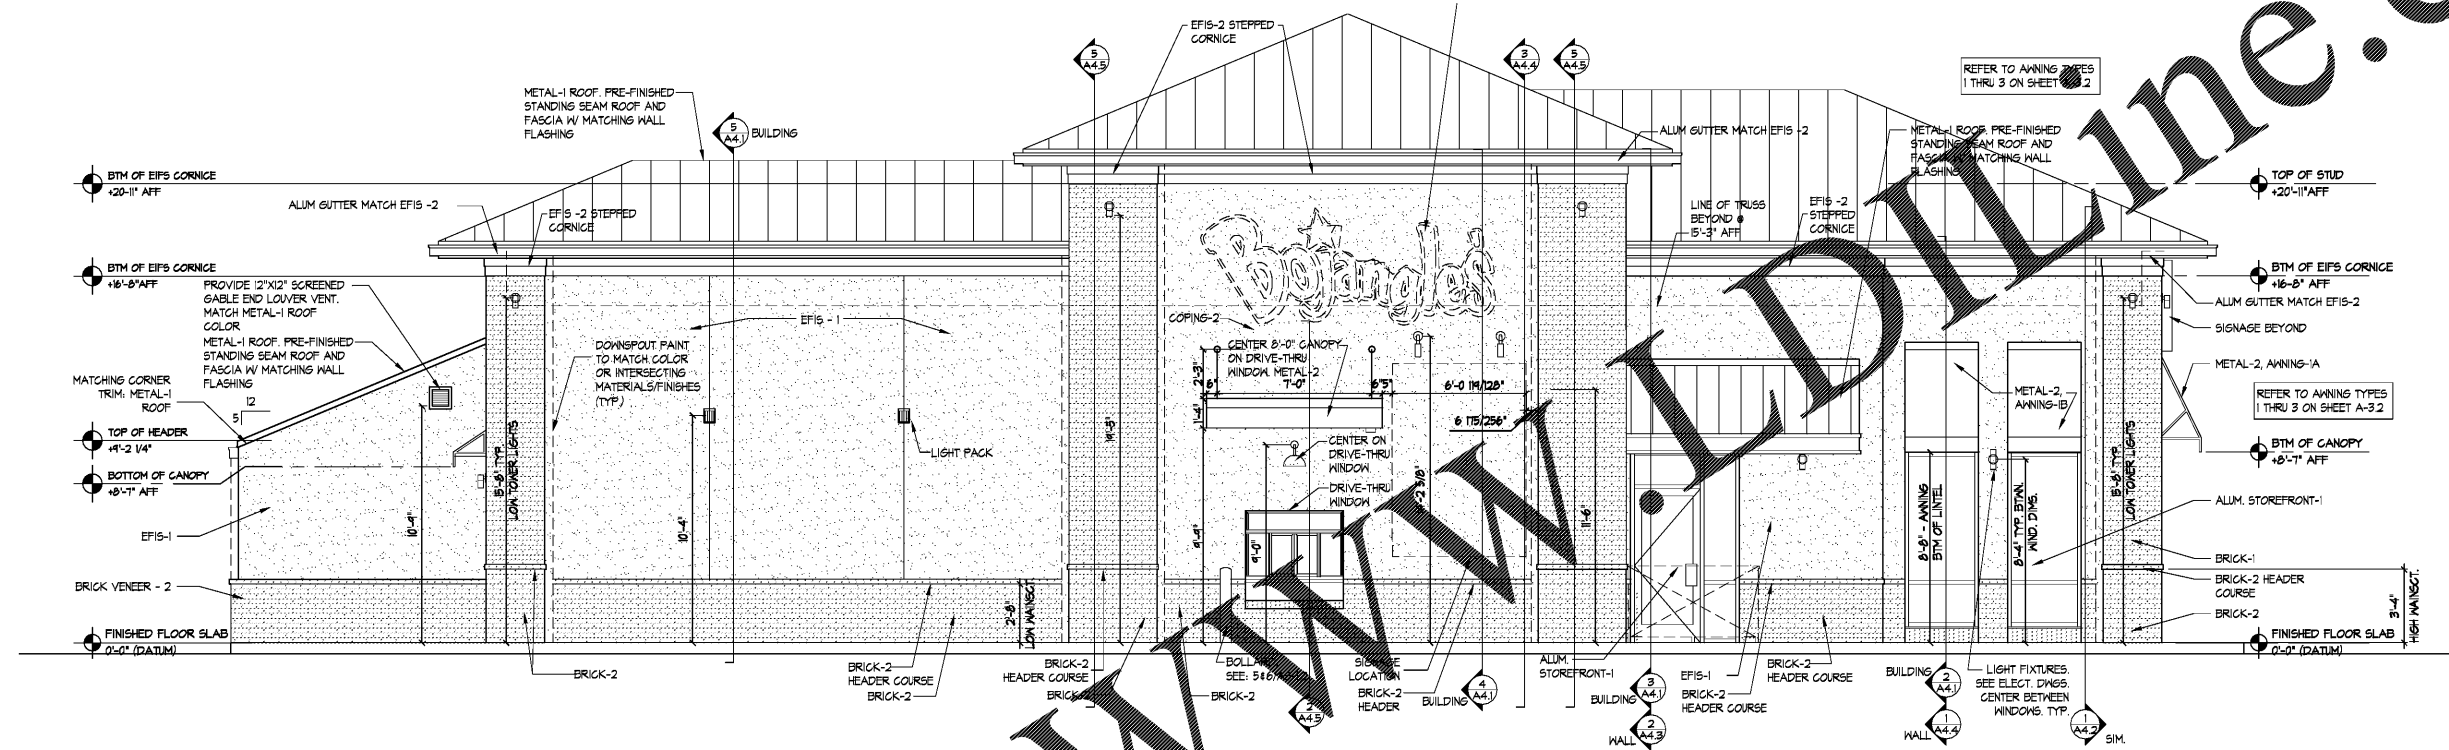

2 LEFT SIDE ELEVATION
SCALE: 1/4"=1'-0"

*REFER TO SHEET A-3.2 FOR EXTERIOR MATERIAL SCHEDULE
*TIE DOWNSPOUTS TO STORM DRAIN SYSTEM-SEE CIVIL

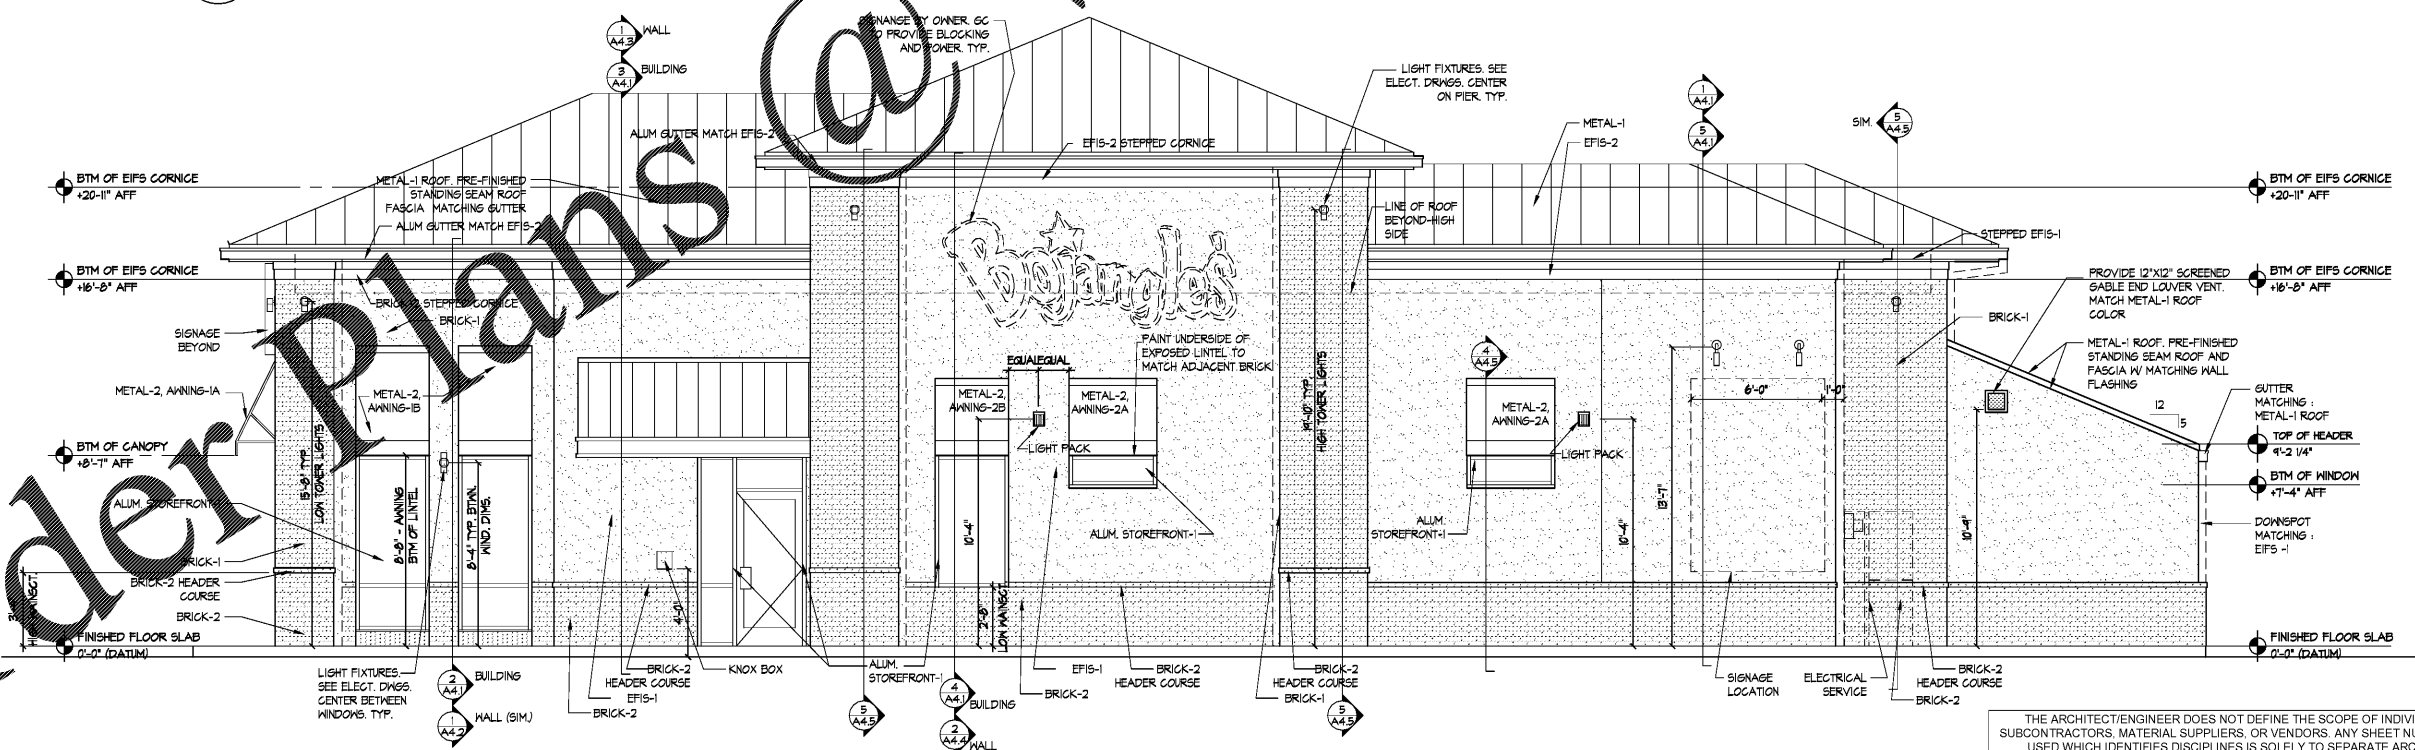

1 RIGHT SIDE ELEVATION
SCALE: 1/4"=1'-0"

NOTE: ALL SIGNAGE/GRAPHICS ARE TO BE REVIEWED AND APPROVED BY LOCAL ZONING AUTHORITIES, PRIOR TO INSTALLATION

NOTE: REFER TO SHEET A-3.2 FOR EXTERIOR MATERIAL FINISH SCHEDULE

THE ARCHITECT/ENGINEER DOES NOT DEFINE THE SCOPE OF INDIVIDUAL TRADES, SUBCONTRACTORS, MATERIAL SUPPLIERS, OR VENDORS. ANY SHEET NUMBERING SYSTEM USED WHICH IDENTIFIES DISCIPLINES IS SOLELY TO SEPARATE ARCHITECTS AND ENGINEER'S SCOPE. IT DOES NOT DEFINE A SUBCONTRACTOR'S SCOPE OF WORK. ANY DISCREPANCIES BETWEEN DRAWINGS, SPECIFICATIONS, CODES OR CONSTRUCTION SEQUENCING SHALL BE BROUGHT TO THE ATTENTION OF THE ARCHITECT PRIOR TO PROCEEDING. NO CONSIDERATION WILL BE GIVEN TO REQUESTS FOR CHANGE ORDERS FOR FAILURE TO OBTAIN AND REVIEW THE COMPLETE SET OF CONSTRUCTION DOCUMENTS, OR FOR FAILURE TO SEEK INTERPRETATION FROM ARCHITECT FOR DISCREPANCIES.

E3
ARCHITECTURE & INTERIOR DESIGN
421 Penman Street, Suite 200, Charlotte, NC 28203
Email: esd@esdarich.com • Phone: 704-373-1900

NOT FOR CONSTRUCTION

BOJANGLES' 14 RESTAURANT
HUDSON BRIDGE ROAD
AT WILLIS DRIVE
STOCKBRIDGE, GEORGIA

NOT FOR CONSTRUCTION

ISSUE DATE: 2-4-2019
PRELIM-BUDGET
REVISION 1: _____
REVISION 2: _____
REVISION 3: _____
REVISION 4: _____
PROJECT #: 18-164-000
CONTENT: EXTERIOR ELEVATIONS

PROJECT ARCHITECT: ECE
DRAWN BY: BH/CDD
CADD FILE NAME: 18-164 CD/A.3.1 EXT ELEVATIONS

THIS DRAWING AND THE DESIGN SHOWN ARE THE PROPERTY OF E3D. THE REPRODUCTION, OR USE OF THIS DRAWING WITHOUT THEIR WRITTEN CONSENT IS PROHIBITED. ANY INFRINGEMENT IS SUBJECT TO LEGAL ACTION.

Sheet
A-3.1